


F.A.P. RITE	SECTION	COUNTY	TOTAL SHEETS	SHEET NO.
309	16R-2	WHITESIDE	547	309
STA. 1163+50.00 TO STA. 1164+00.00				
FED. ROAD DIST. NO. 2 ILLINOIS FED. AID PROJECT				

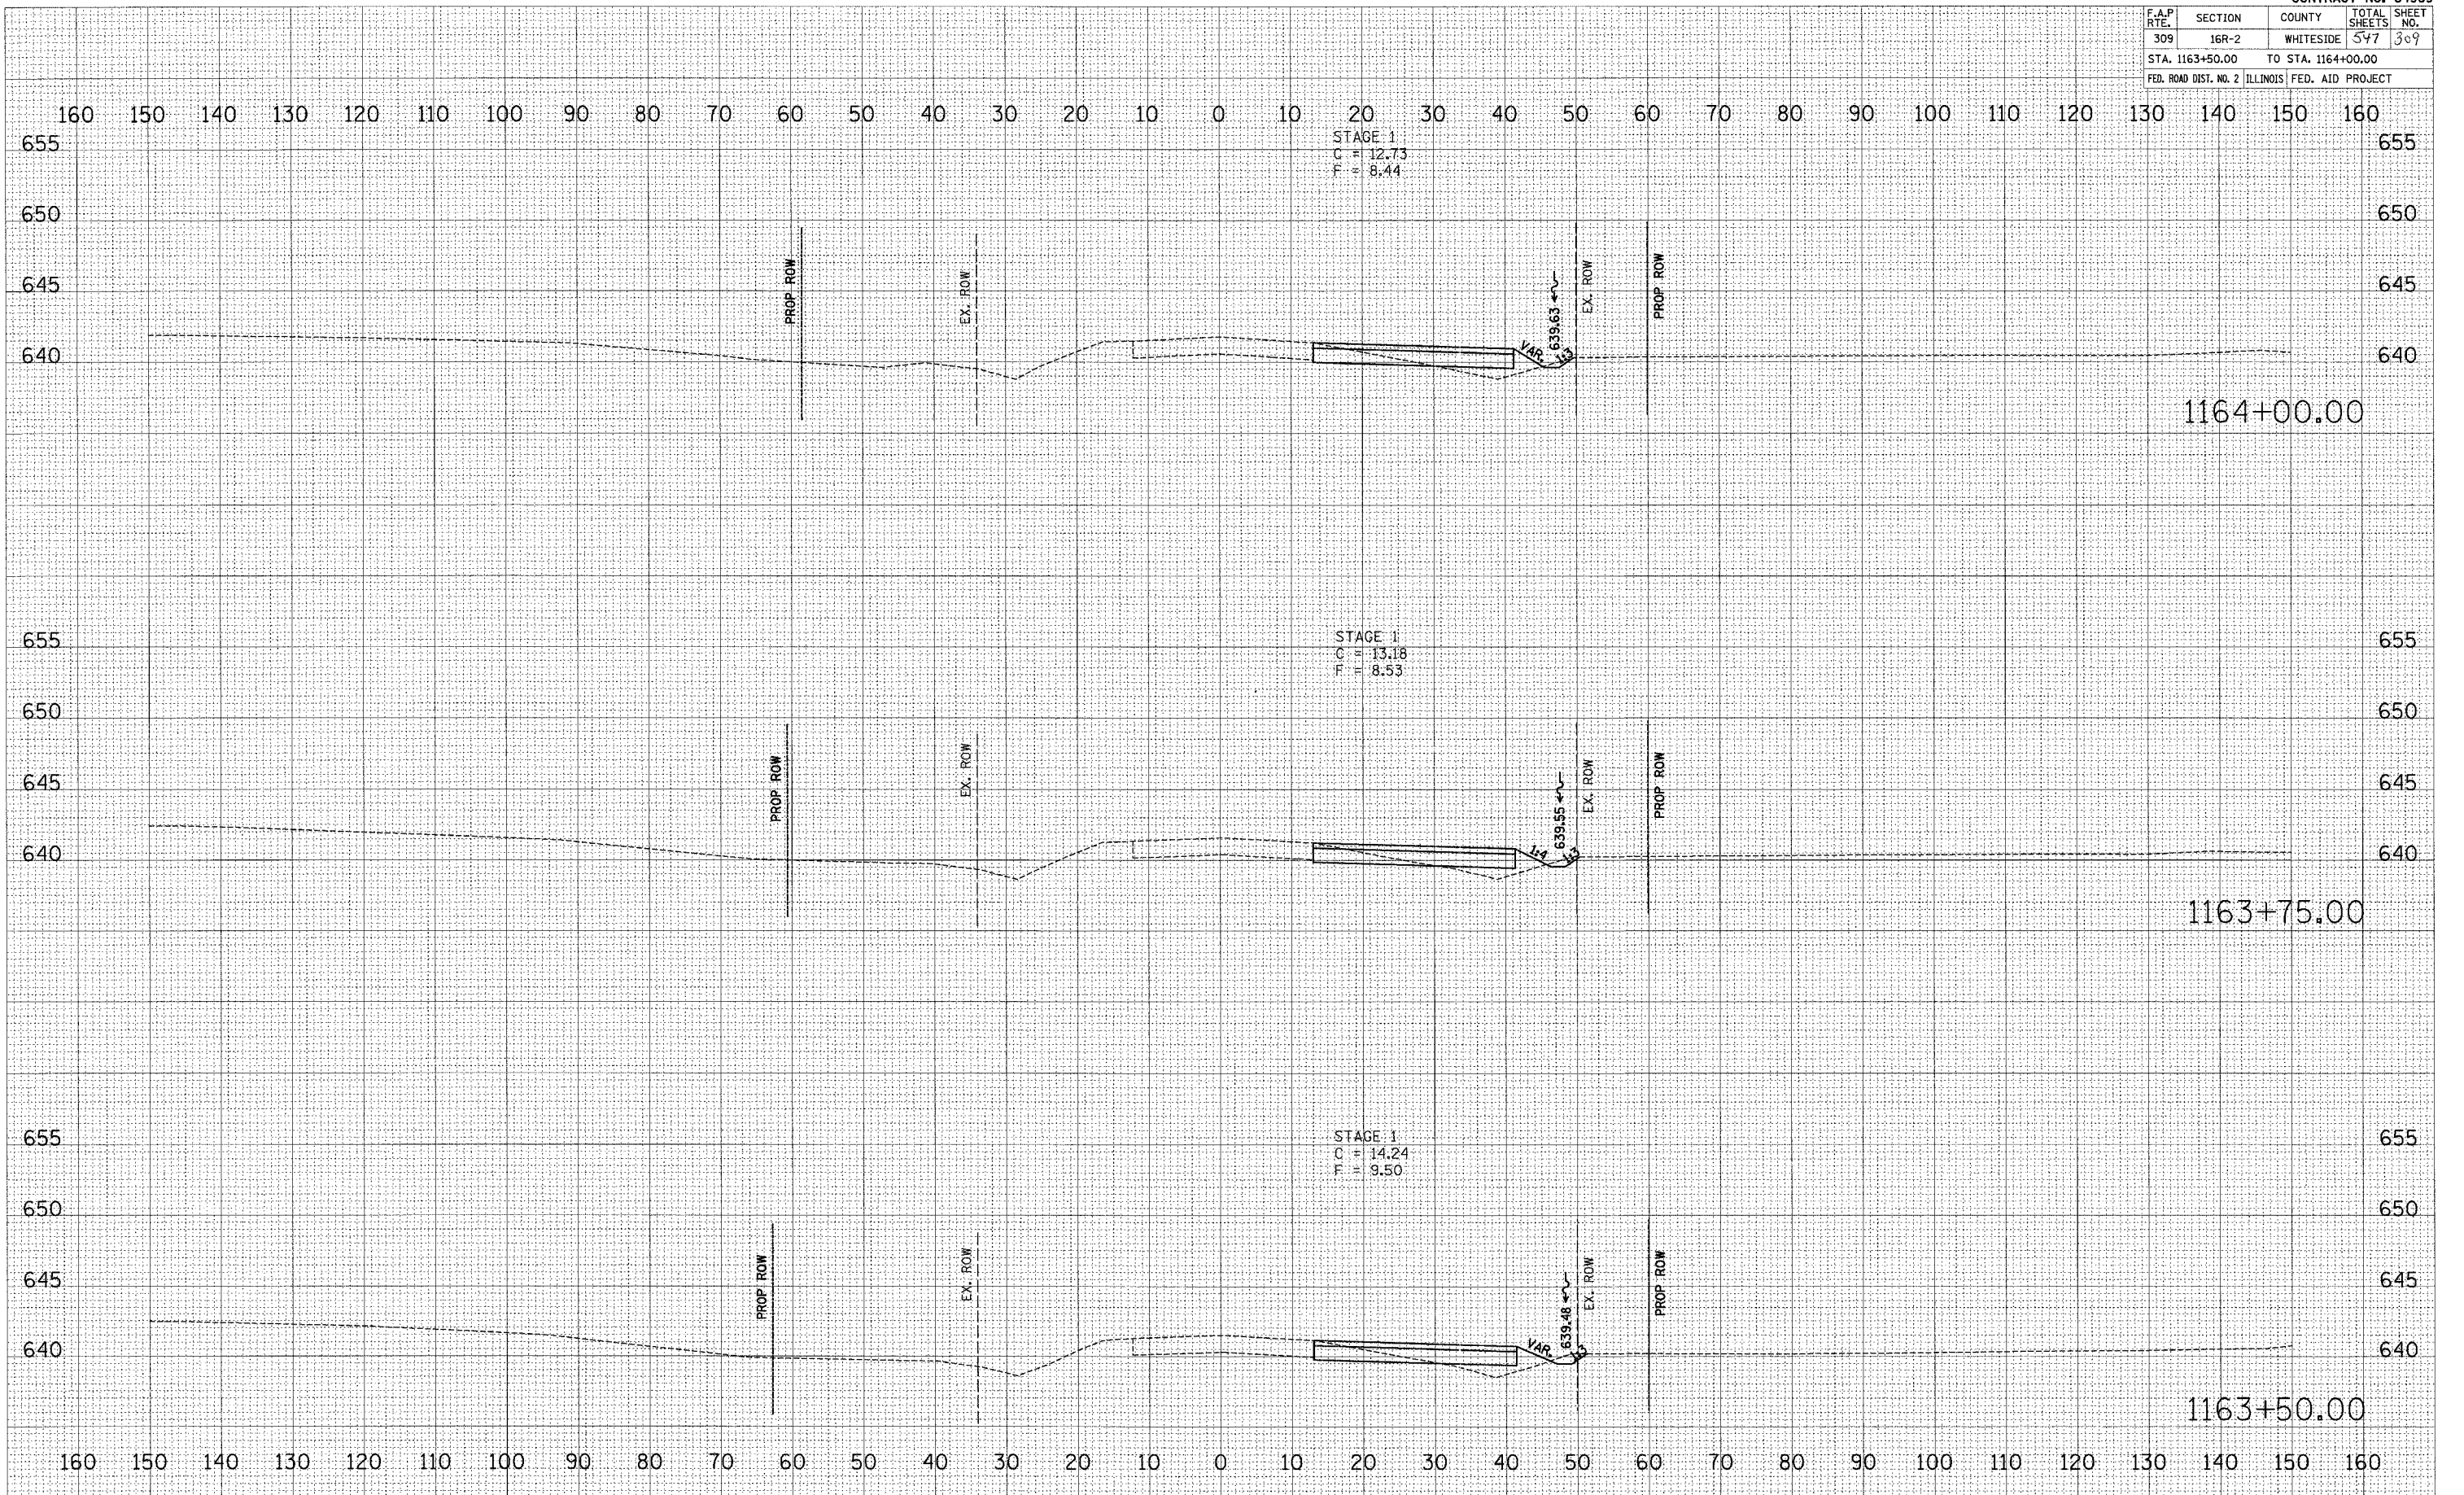

BY	DATE
FINAL SURVEY	SURVEYED
NOTE BOOK	PLOTTED
NO.	TEMPLATE
	AREAS CHECKED

BY	DATE
ORIGINAL SURVEY	SURVEYED
NOTE BOOK	PLOTTED
NO.	TEMPLATE
	AREAS CHECKED

PLOT DATE = 04/15/09  
 PLOT SCALE = 1"=40'  
 PLOT NAME = 16R-2  
 USER NAME = MUSER