


F.A.P. RTE.	SECTION	COUNTY	TOTAL SHEETS	SHEET NO.
309	16R-2	WHITESIDE	577	378
STA. 1169+00.00 TO STA. 1169+50.00				
FED. ROAD DIST. NO. 2 ILLINOIS FED. AID PROJECT				

STAGE 1
C = 12.84
F = 7.31

STAGE 1
C = 10.46
F = 7.62

STAGE 1
C = 19.00
T = 8.03

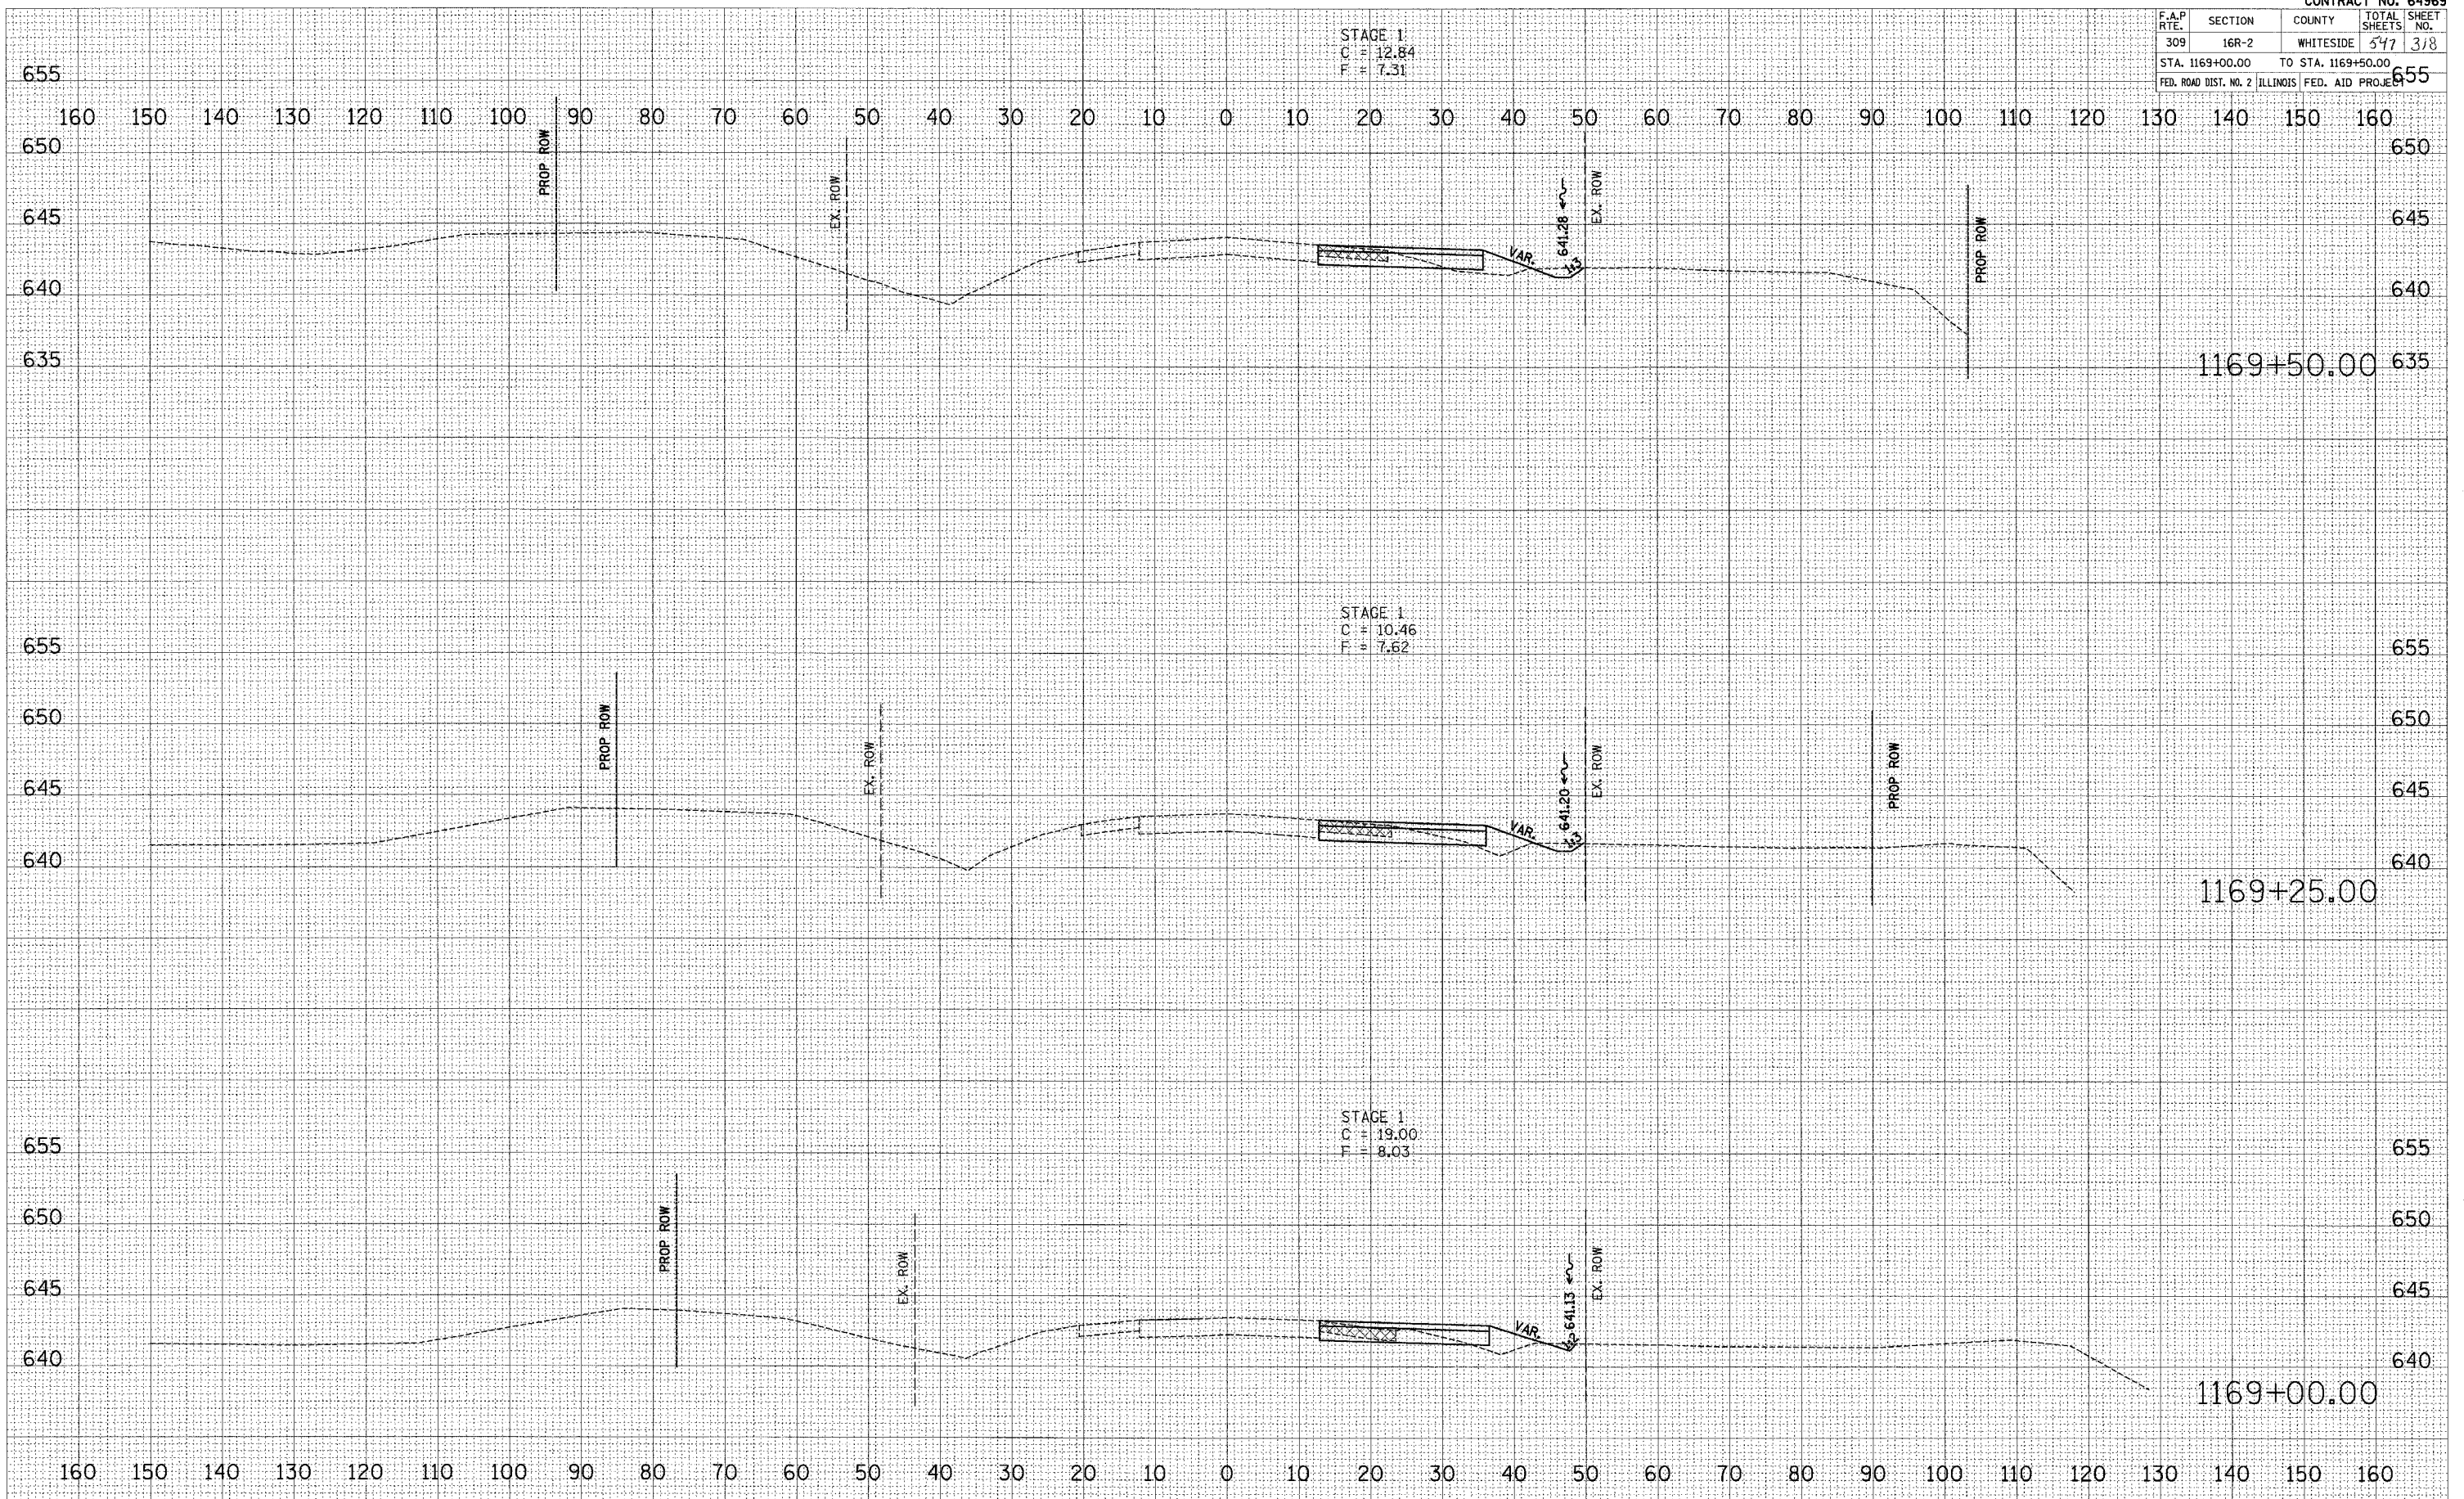

US ROUTE 30 – MAINTENANCE OF TRAFFIC – STAGE 1 & STAGE 2

FINAL SURVEY BY DATE
SURVEYED BY
PLOTTED BY
NOTE BOOK NO.
CHECKED BY
AREAS CHECKED

ORIGINAL SURVEY BY DATE
SURVEYED BY
PLOTTED BY
NOTE BOOK NO.
CHECKED BY
AREAS CHECKED

PLOT DATE = M/D/Y
PLOT SCALE = 1"=40'
PLOT SHEET = 378
USER NAME =
USER NO. =

Generated by 12/27/2008 8:28:47 AM