


| F.A.P. RTE. | SECTION | COUNTY | TOTAL SHEETS | SHEET NO. |
|---|---------|--------------------|--------------|-----------|
| 309 | 16R-2 | WHITESIDE | 577 | 326 |
| STA. 1170+25.00 | | TO STA. 1170+50.00 | | |
| FED. ROAD DIST. NO. 2 ILLINOIS FED. AID PROJECT | | | | |

| | | | |
|--------------|------------|----|------|
| FINAL SURVEY | SURVEYED | BY | DATE |
| NO. | PLOTTED | | |
| | TEMP. DATE | | |
| | AREAS | | |
| | CHECKED | | |

| | | | |
|-----------------|------------|----|------|
| ORIGINAL SURVEY | SURVEYED | BY | DATE |
| NO. | PLOTTED | | |
| | TEMP. DATE | | |
| | AREAS | | |
| | CHECKED | | |

PLOT DATE = DATE
 PLOT SCALE = SCALE
 USER NAME = USER

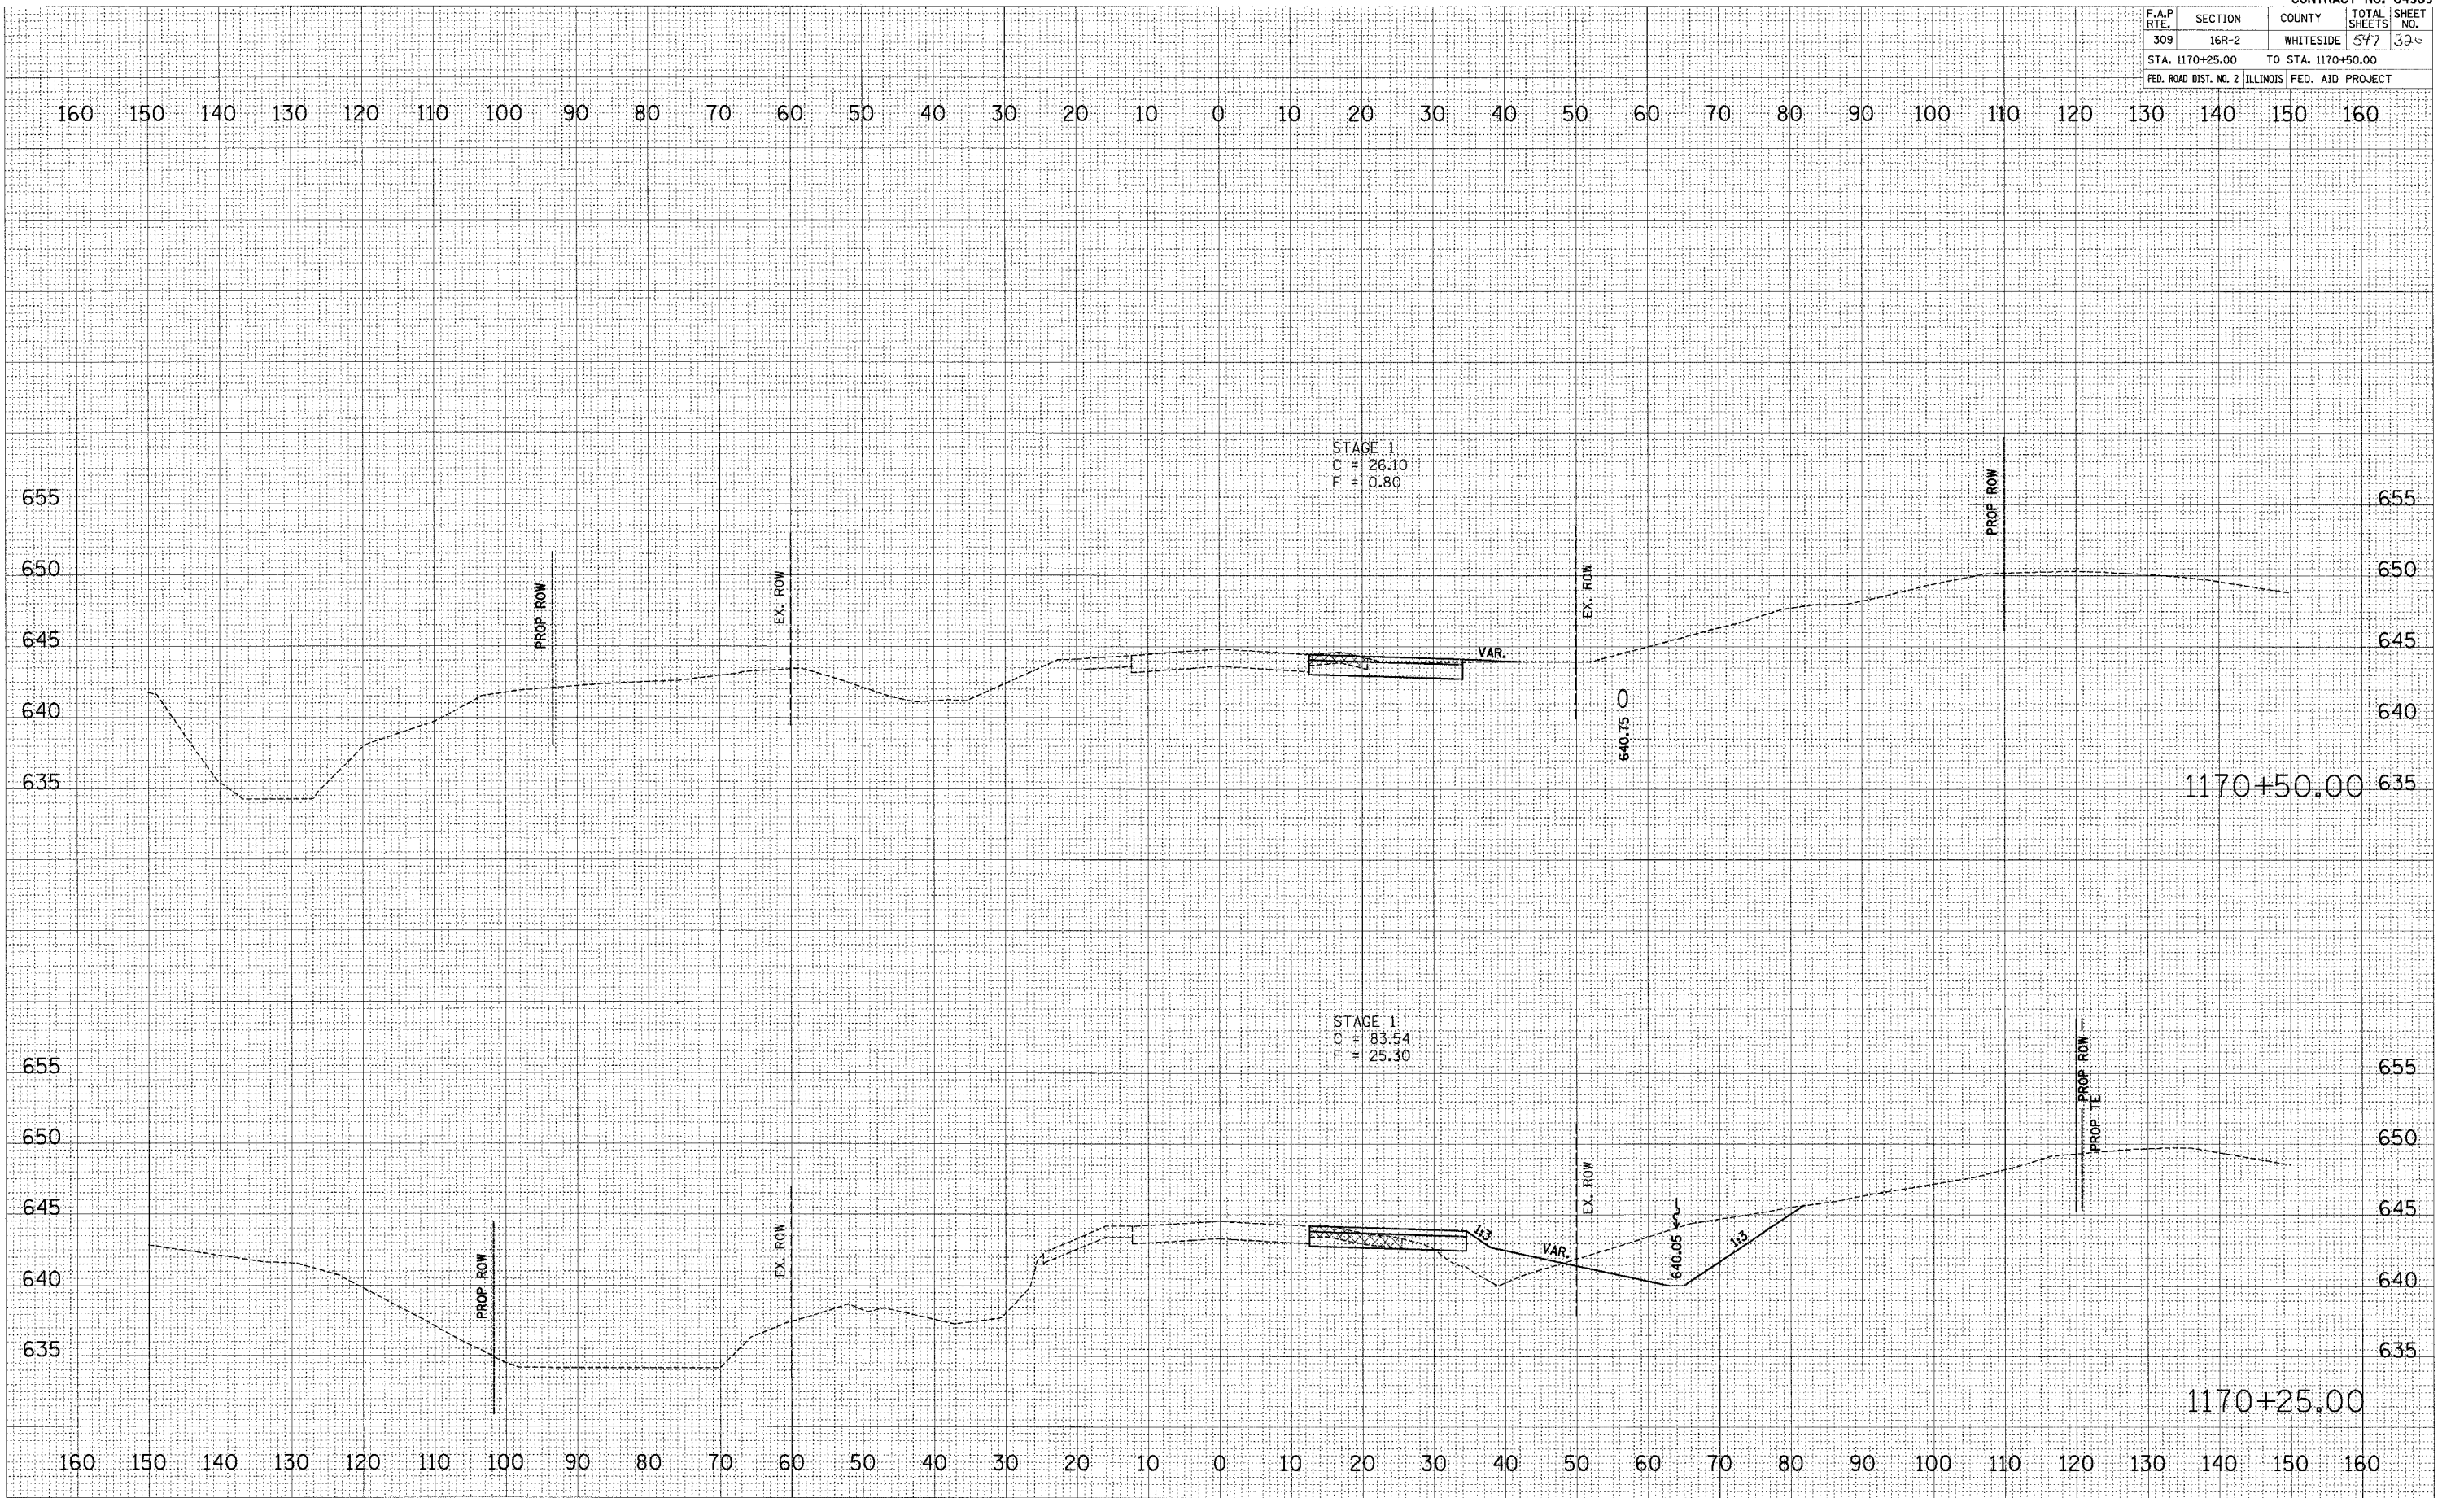

US ROUTE 30 - MAINTENANCE OF TRAFFIC - STAGE 1 & STAGE 2