


CONTRACT NO. 64969				
F.A.P. RTE.	SECTION	COUNTY	TOTAL SHEETS	SHEET NO.
309	16R-2	WHITESIDE	547	342
STA. 1138+00.00 TO STA. 1138+25.00				
FED. ROAD DIST. NO. 2 ILLINOIS FED. AID PROJECT				

BY	DATE

BY	DATE

PLOT DATE = DATE
 FILE NAME = NAME
 PLOT SCALE = SCALES
 USER NAME = USER#

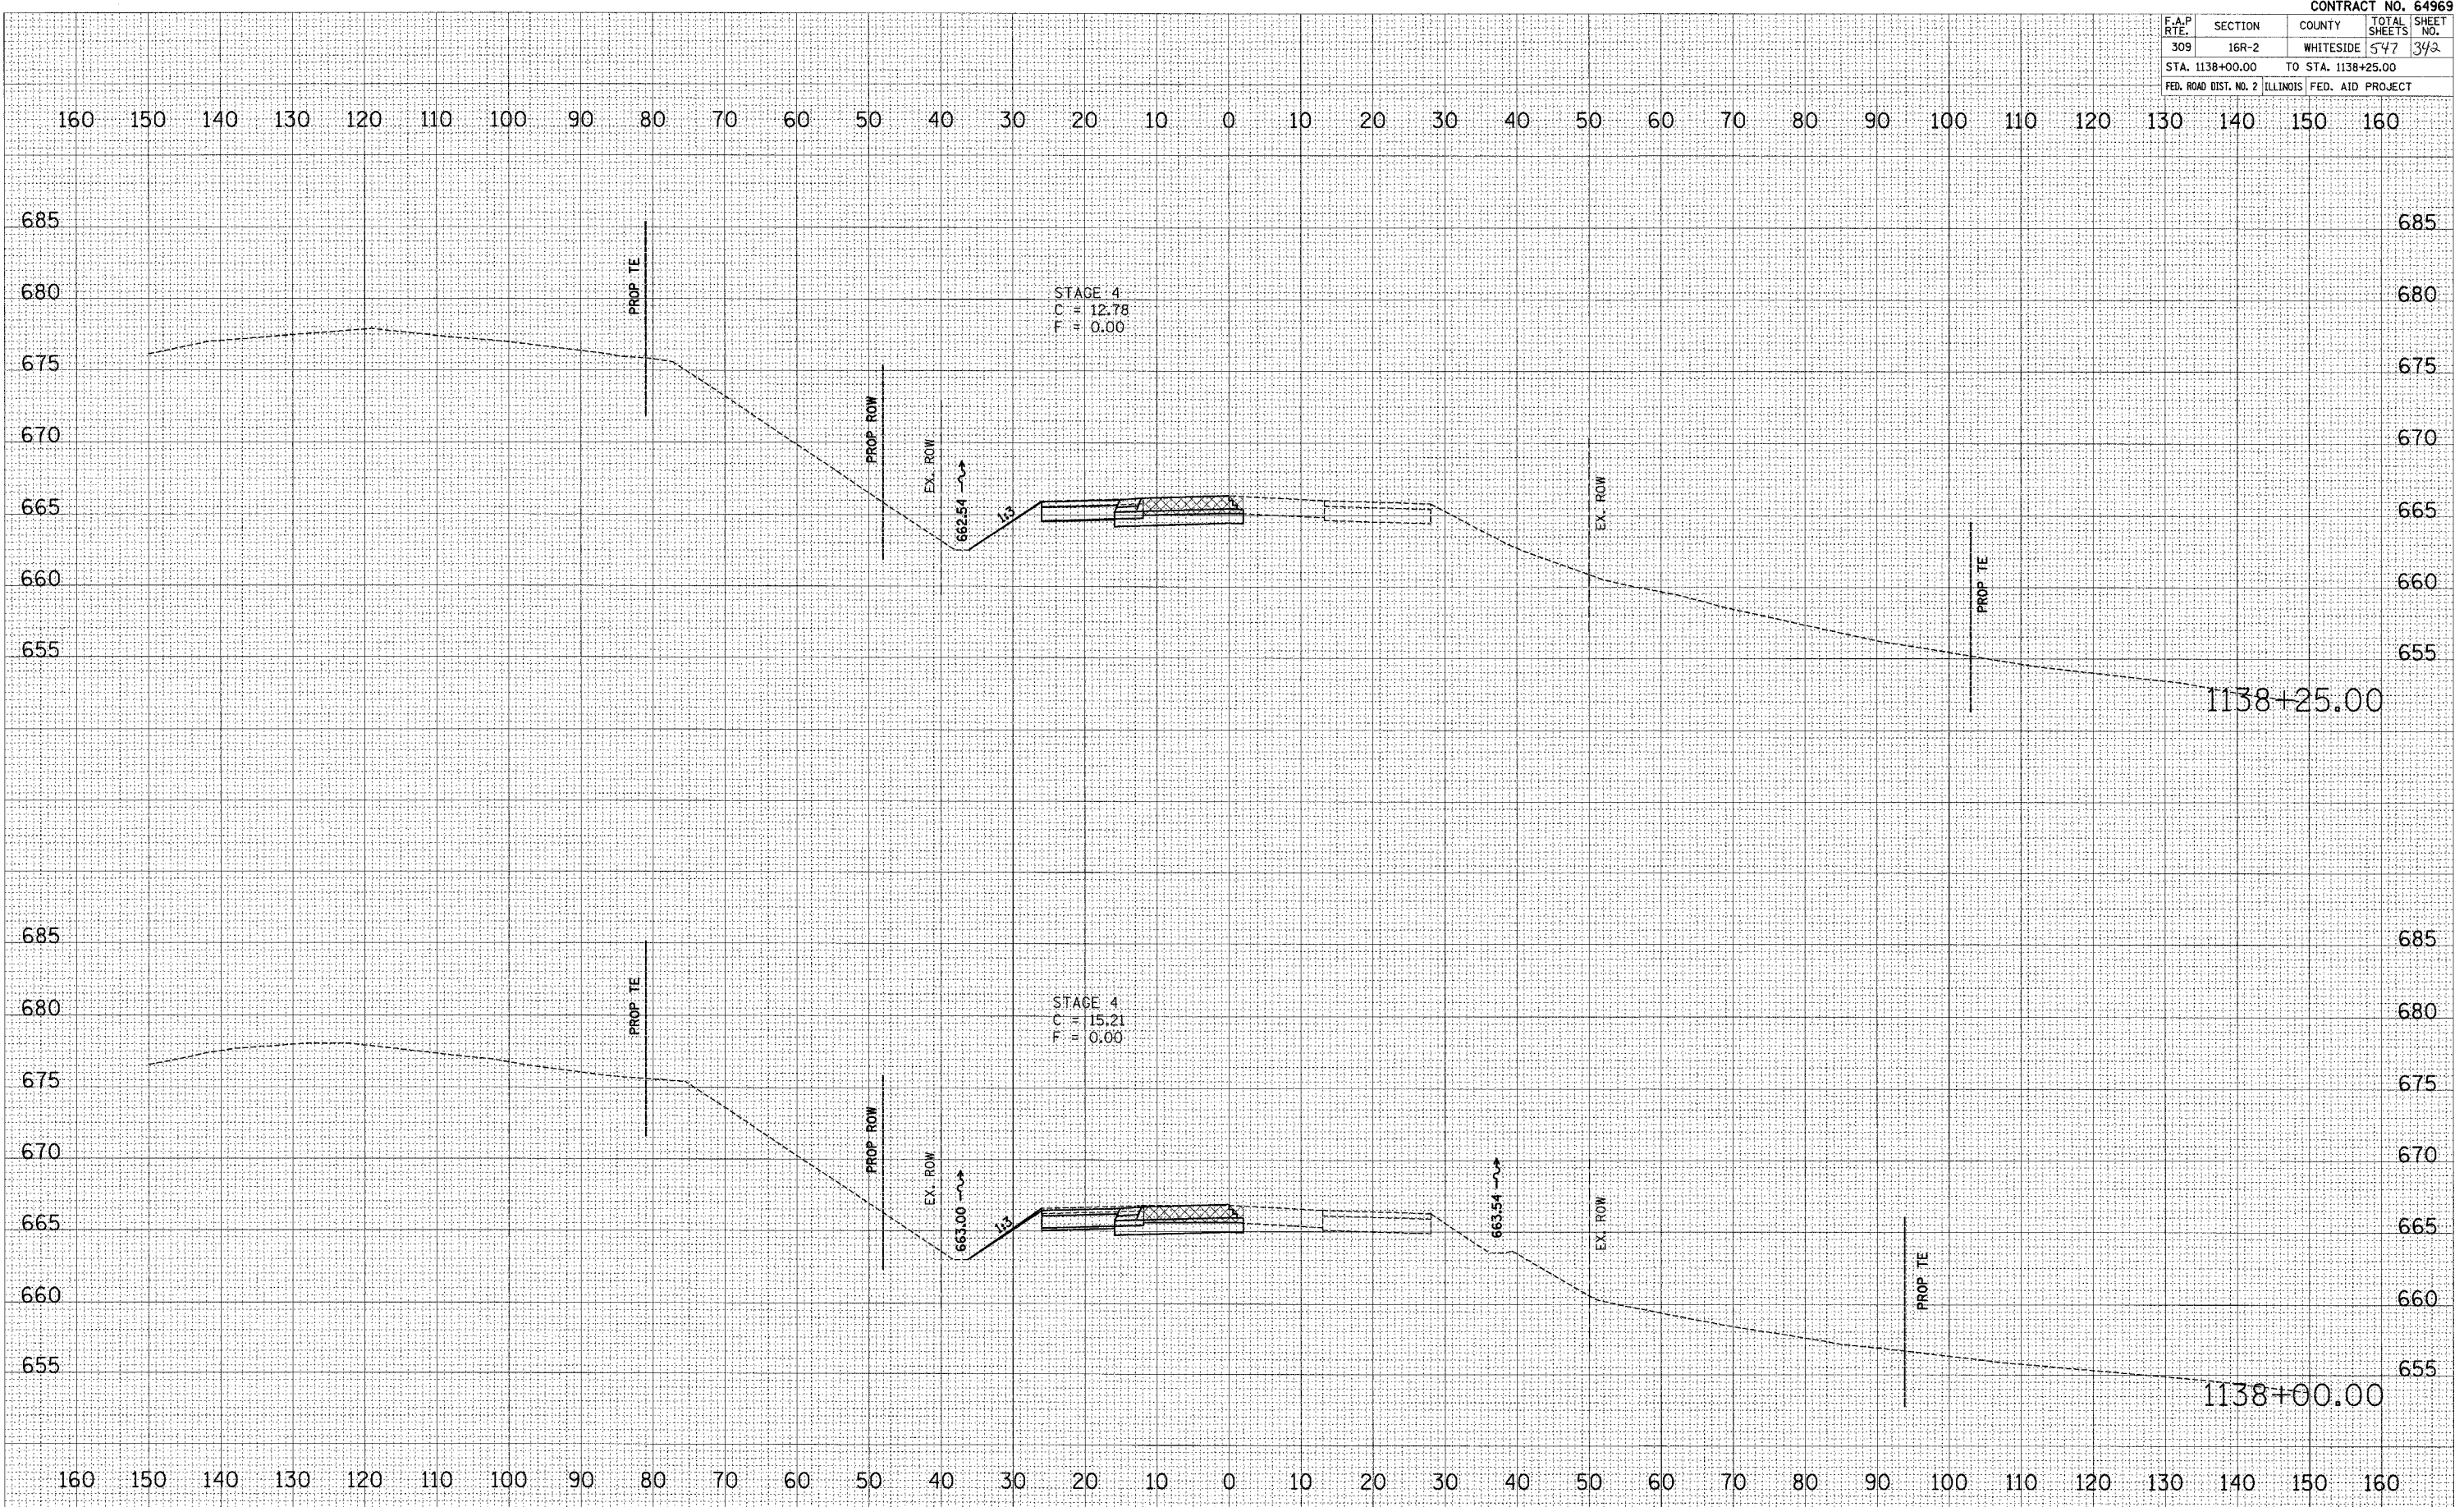

US ROUTE 30 - MAINTENANCE OF TRAFFIC - STAGE 4

REVISION: 01/12/2005 BY: TS: 35: 24