

F.A.P. RTE.	SECTION	COUNTY	TOTAL SHEETS	SHEET NO.
309	16R-2	WHITESIDE	577	357
STA. 1145+75.00		TO STA. 1146+00.00		
FED. ROAD DIST. NO. 2 ILLINOIS FED. AID PROJECT				


BY	DATE

FINAL SURVEY	SURVEYED
NOTE BOOK NO.	PLATED AREAS CHECKED

BY	DATE

ORIGINAL SURVEY	SURVEYED
NOTE BOOK NO.	PLATED AREAS CHECKED

PLOT DATE = DATE
 PLOT SCALE = SCALES
 USER NAME = USER

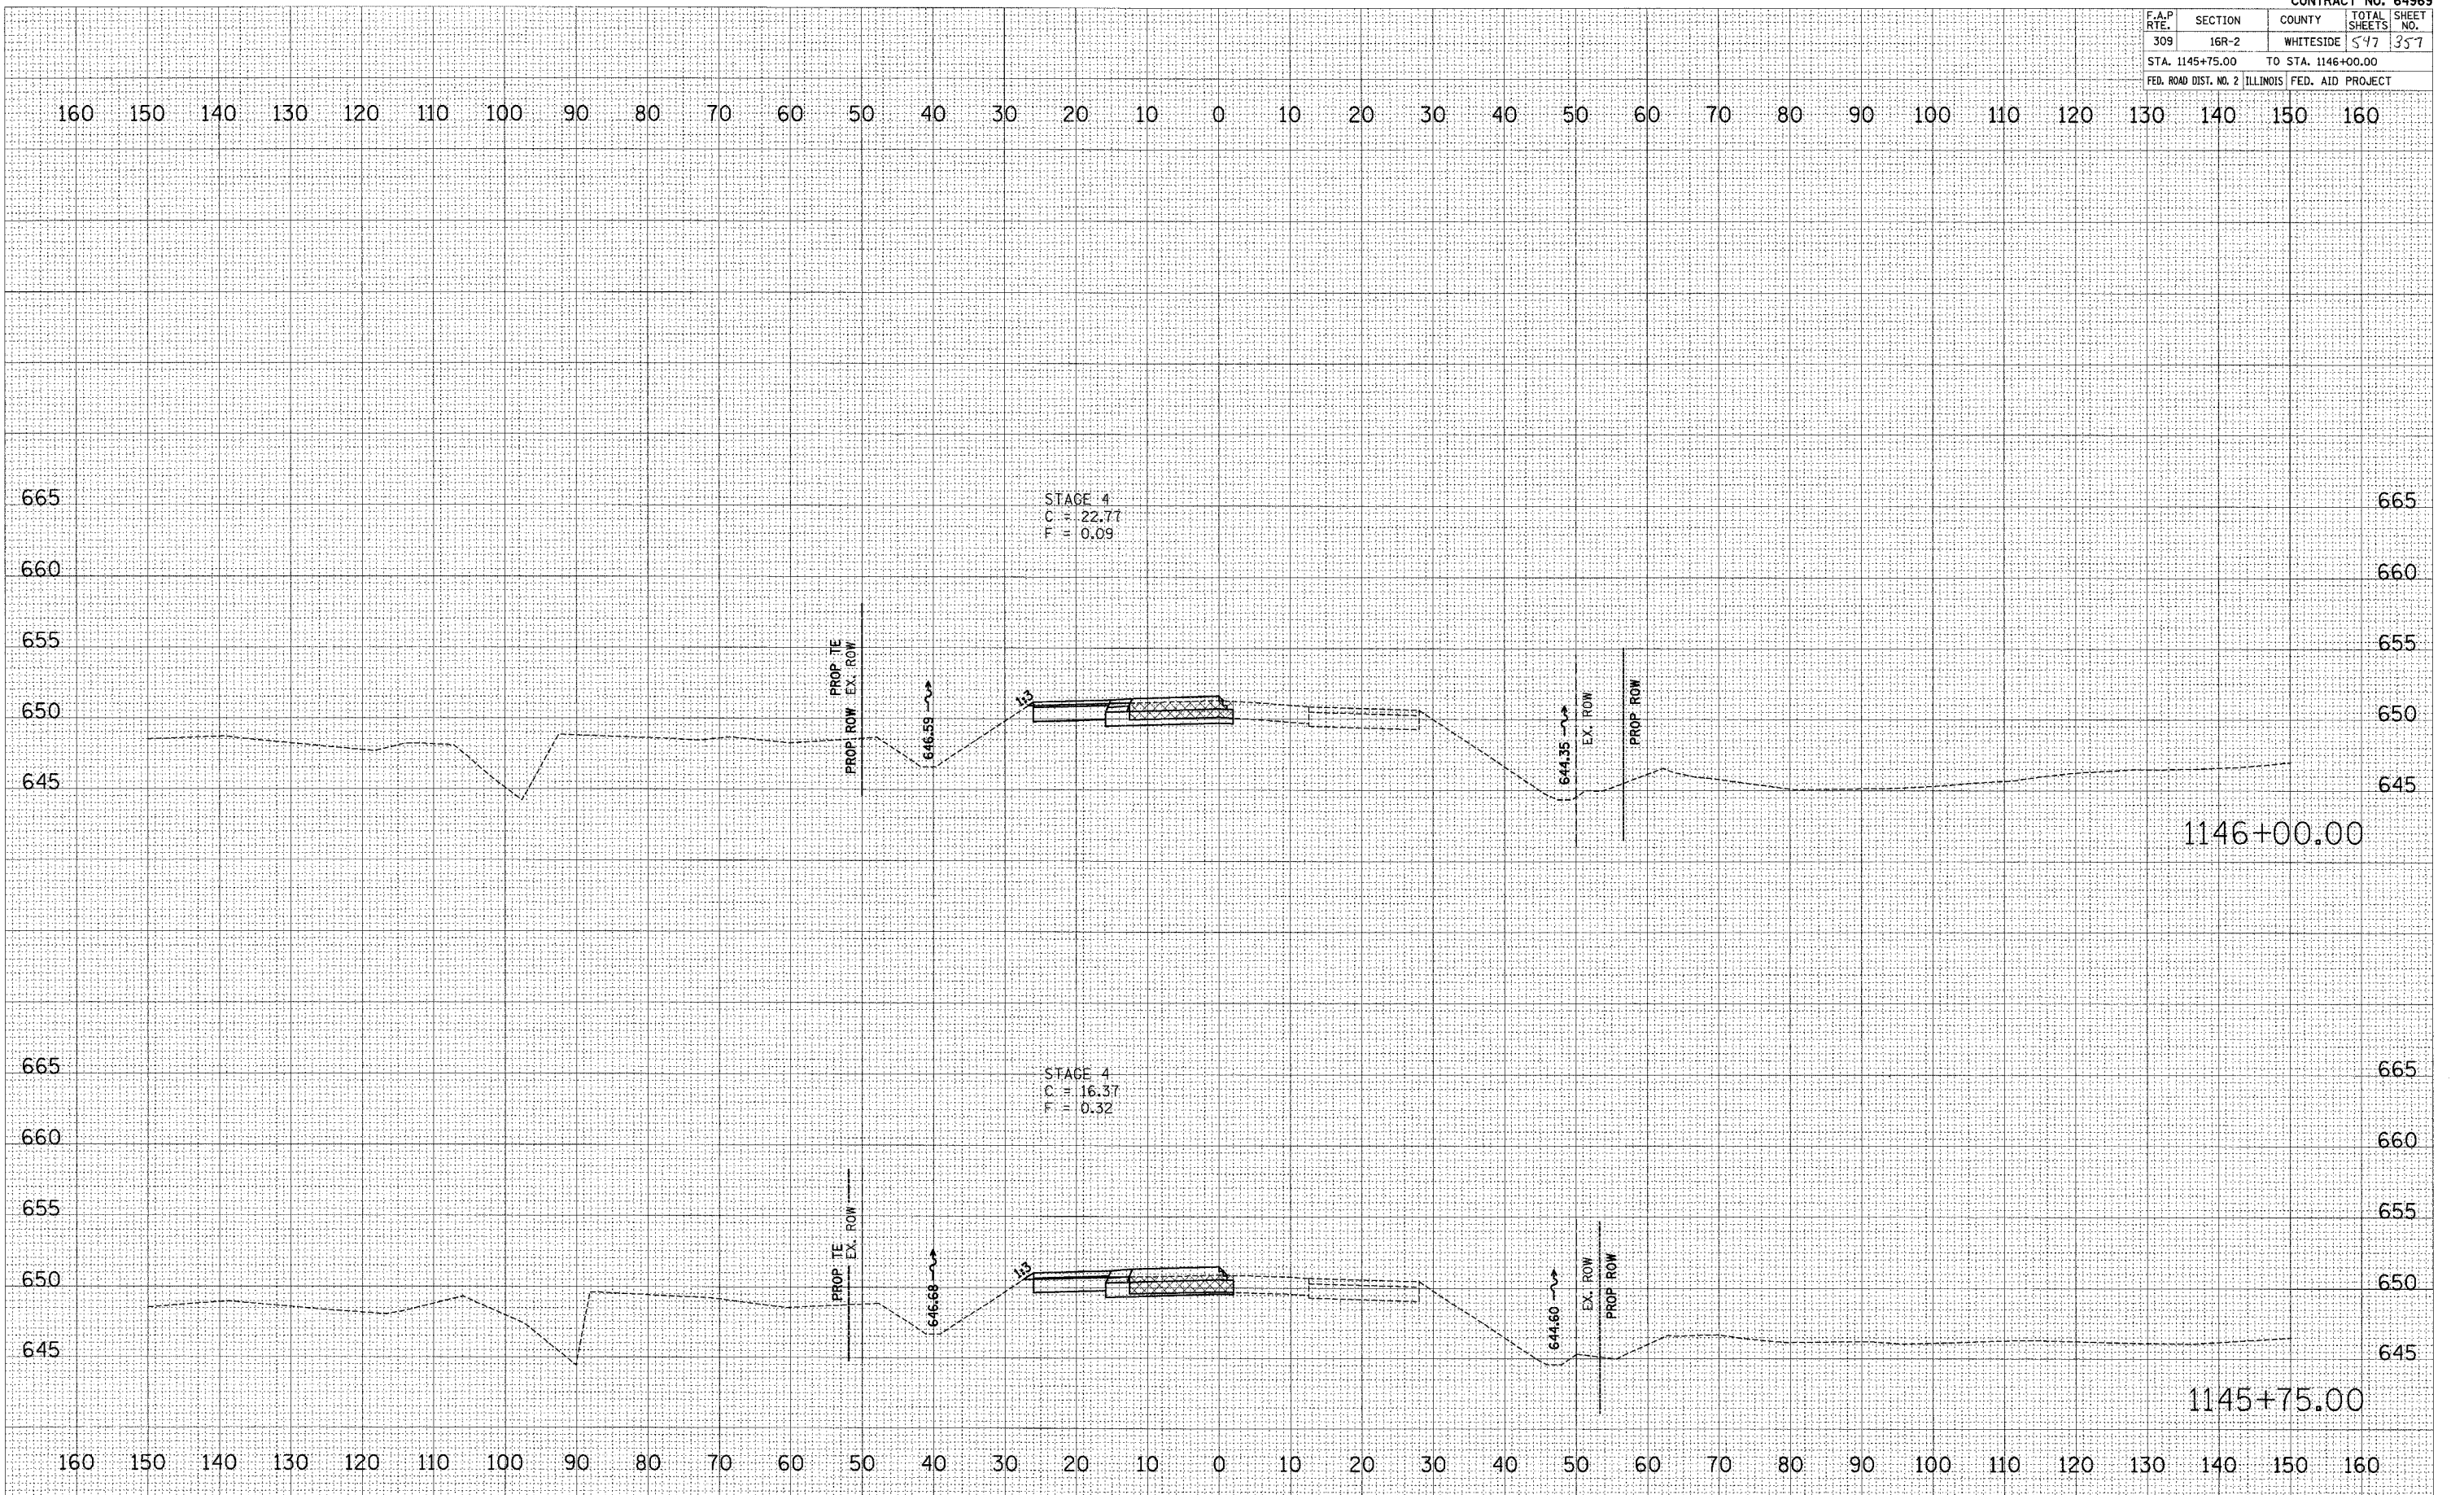

US ROUTE 30 – MAINTENANCE OF TRAFFIC – STAGE 4