


F.A.P. RTE.	SECTION	COUNTY	TOTAL SHEETS	SHEET NO.
309	16R-2	WHITESIDE	547	365
STA. 1150+25.00		TO STA. 1150+75.00		
FED. ROAD DIST. NO. 2 ILLINOIS FED. AID PROJECT				

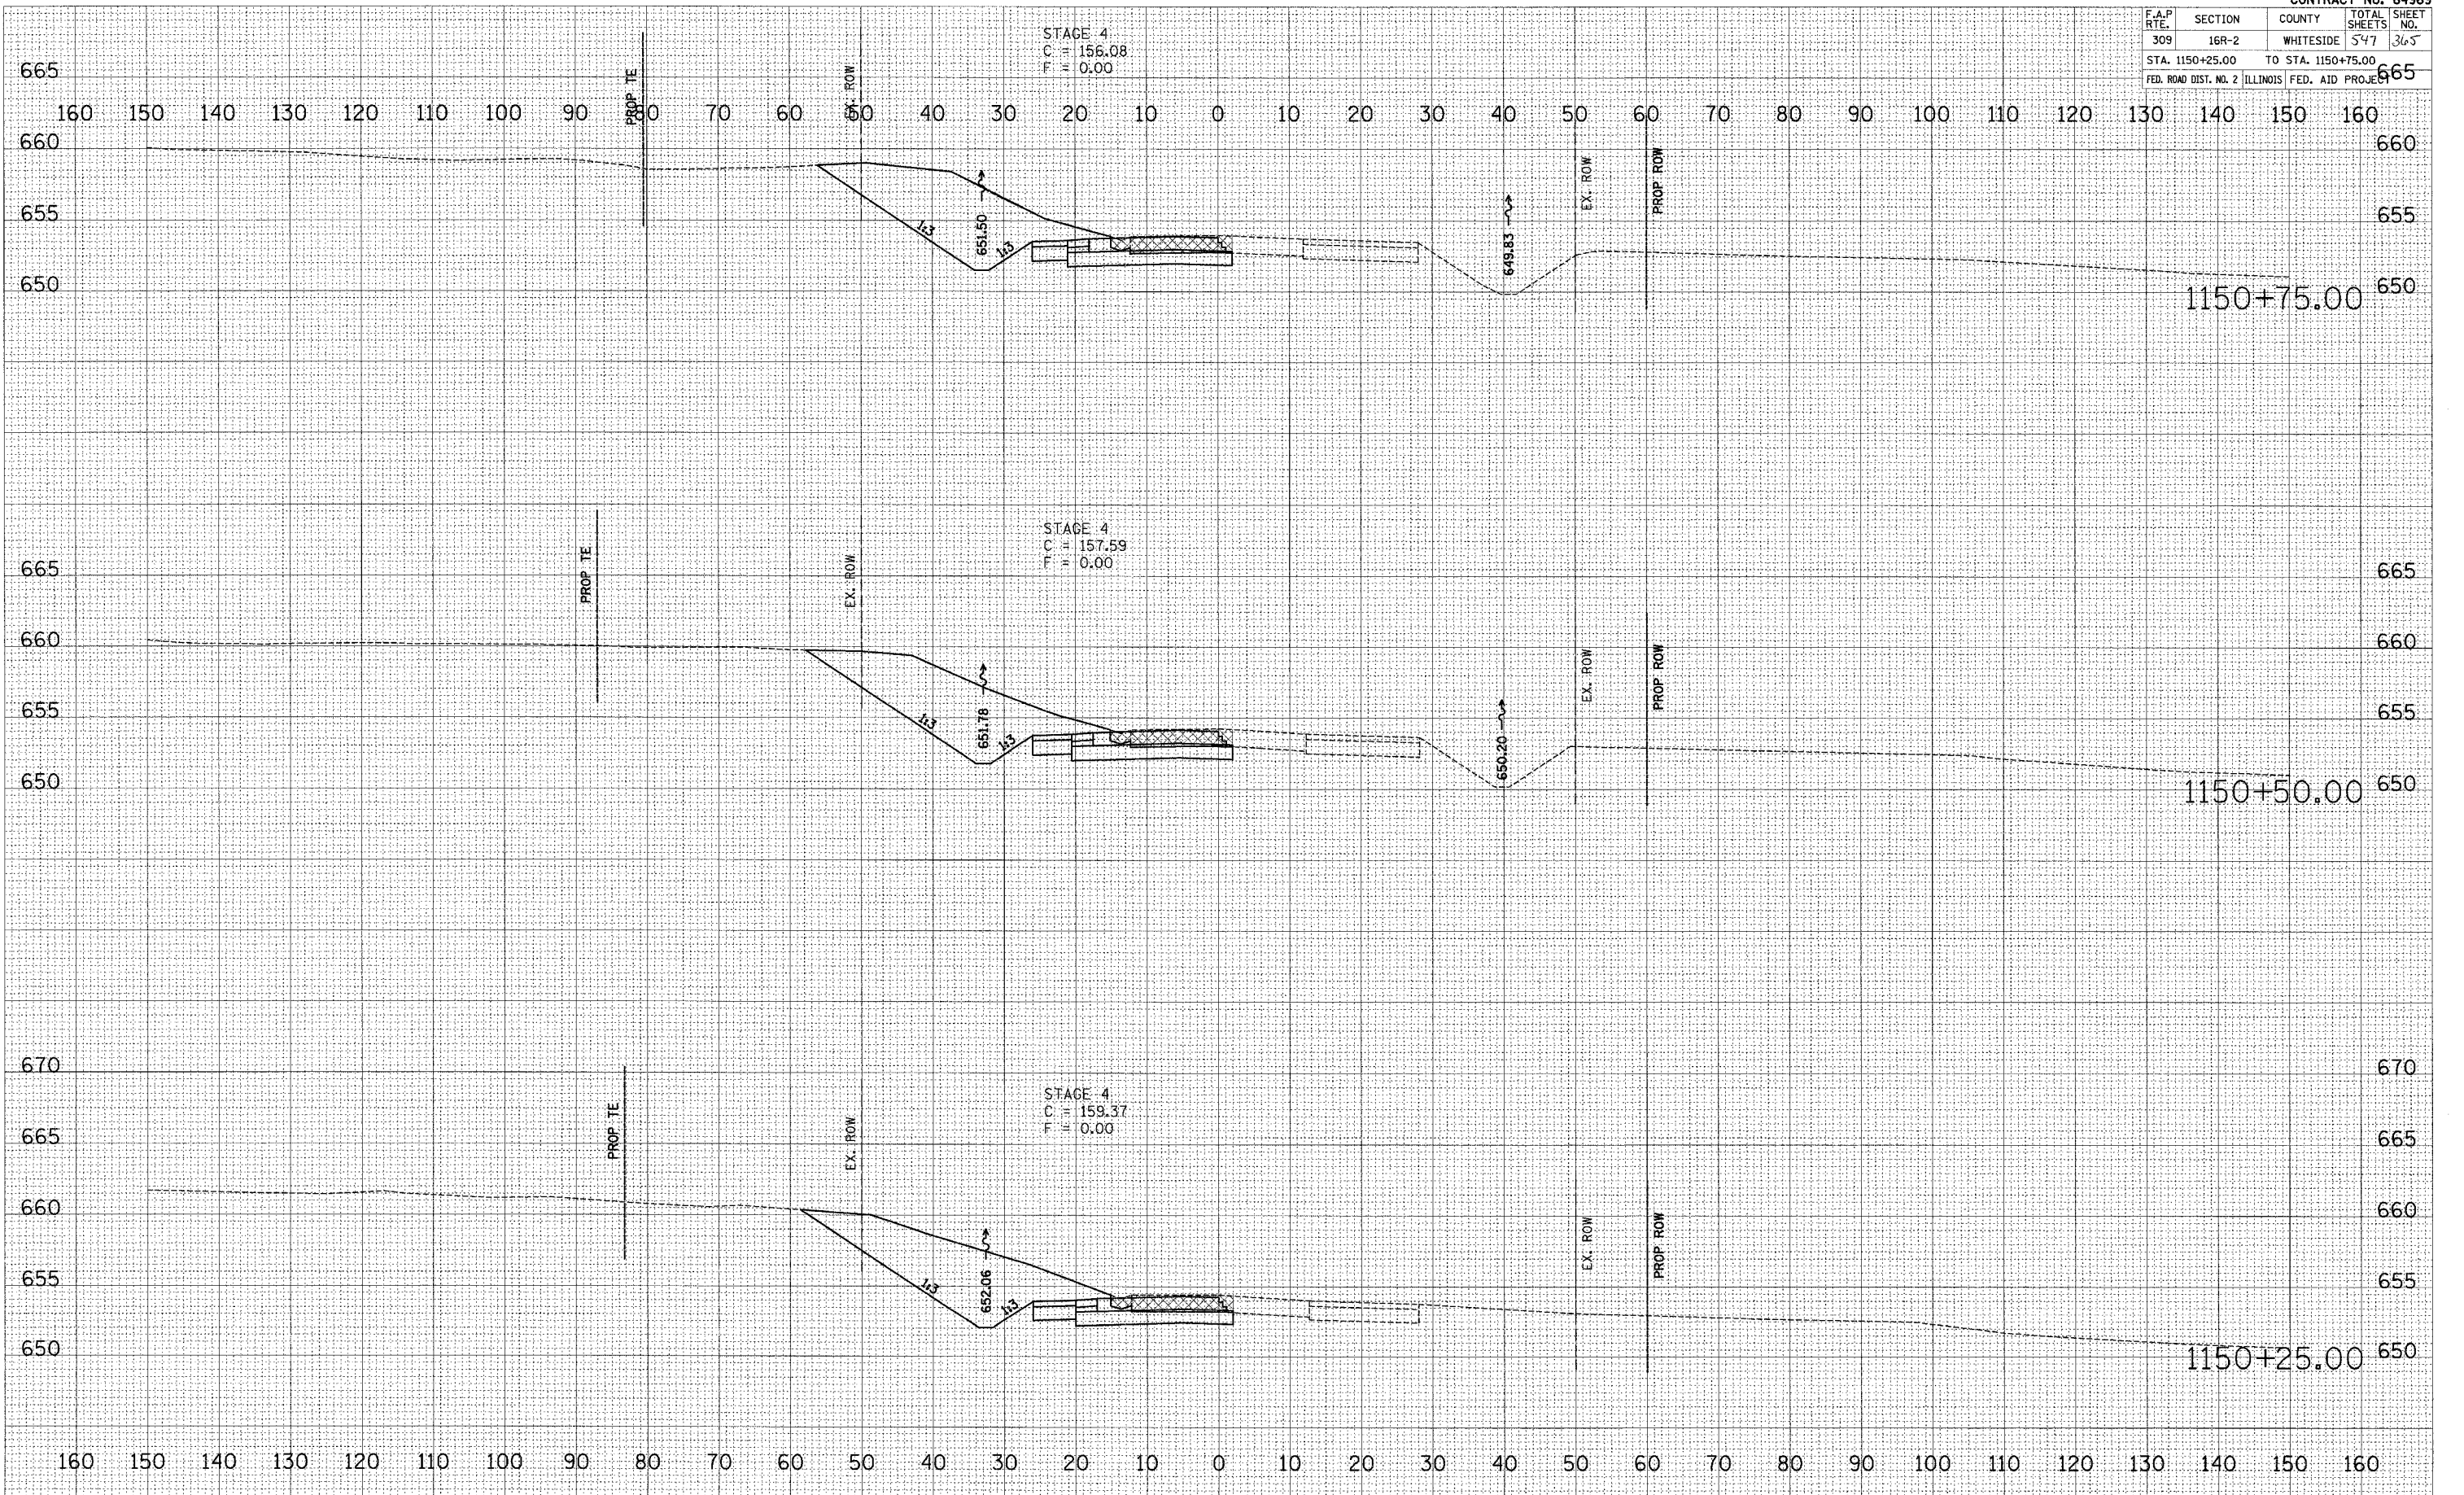

BY	DATE
FINAL SURVEY	
PLOTTED	
NOTE BOOK	
NO.	

BY	DATE
ORIGINAL SURVEY	
PLOTTED	
NOTE BOOK	
NO.	

PLOT DATE	SCALE
USER NAME	