


F.A.P. RTE.	SECTION	COUNTY	TOTAL SHEETS	SHEET NO.
309	16R-2	WHITESIDE	577	376
STA. 1158+25.00		TO STA. 1158+50.00		
FED. ROAD DIST. NO. 2 ILLINOIS FED. AID PROJECT				

FINAL SURVEY	SURVEYED	DATE
NO. _____	BY _____	DATE _____

ORIGINAL SURVEY	SURVEYED	DATE
NO. _____	BY _____	DATE _____

PLOT DATE = #DATE*
 FILE NAME = #FILE*
 PLOT SCALE = #SCALE*
 USER NAME = #USER*

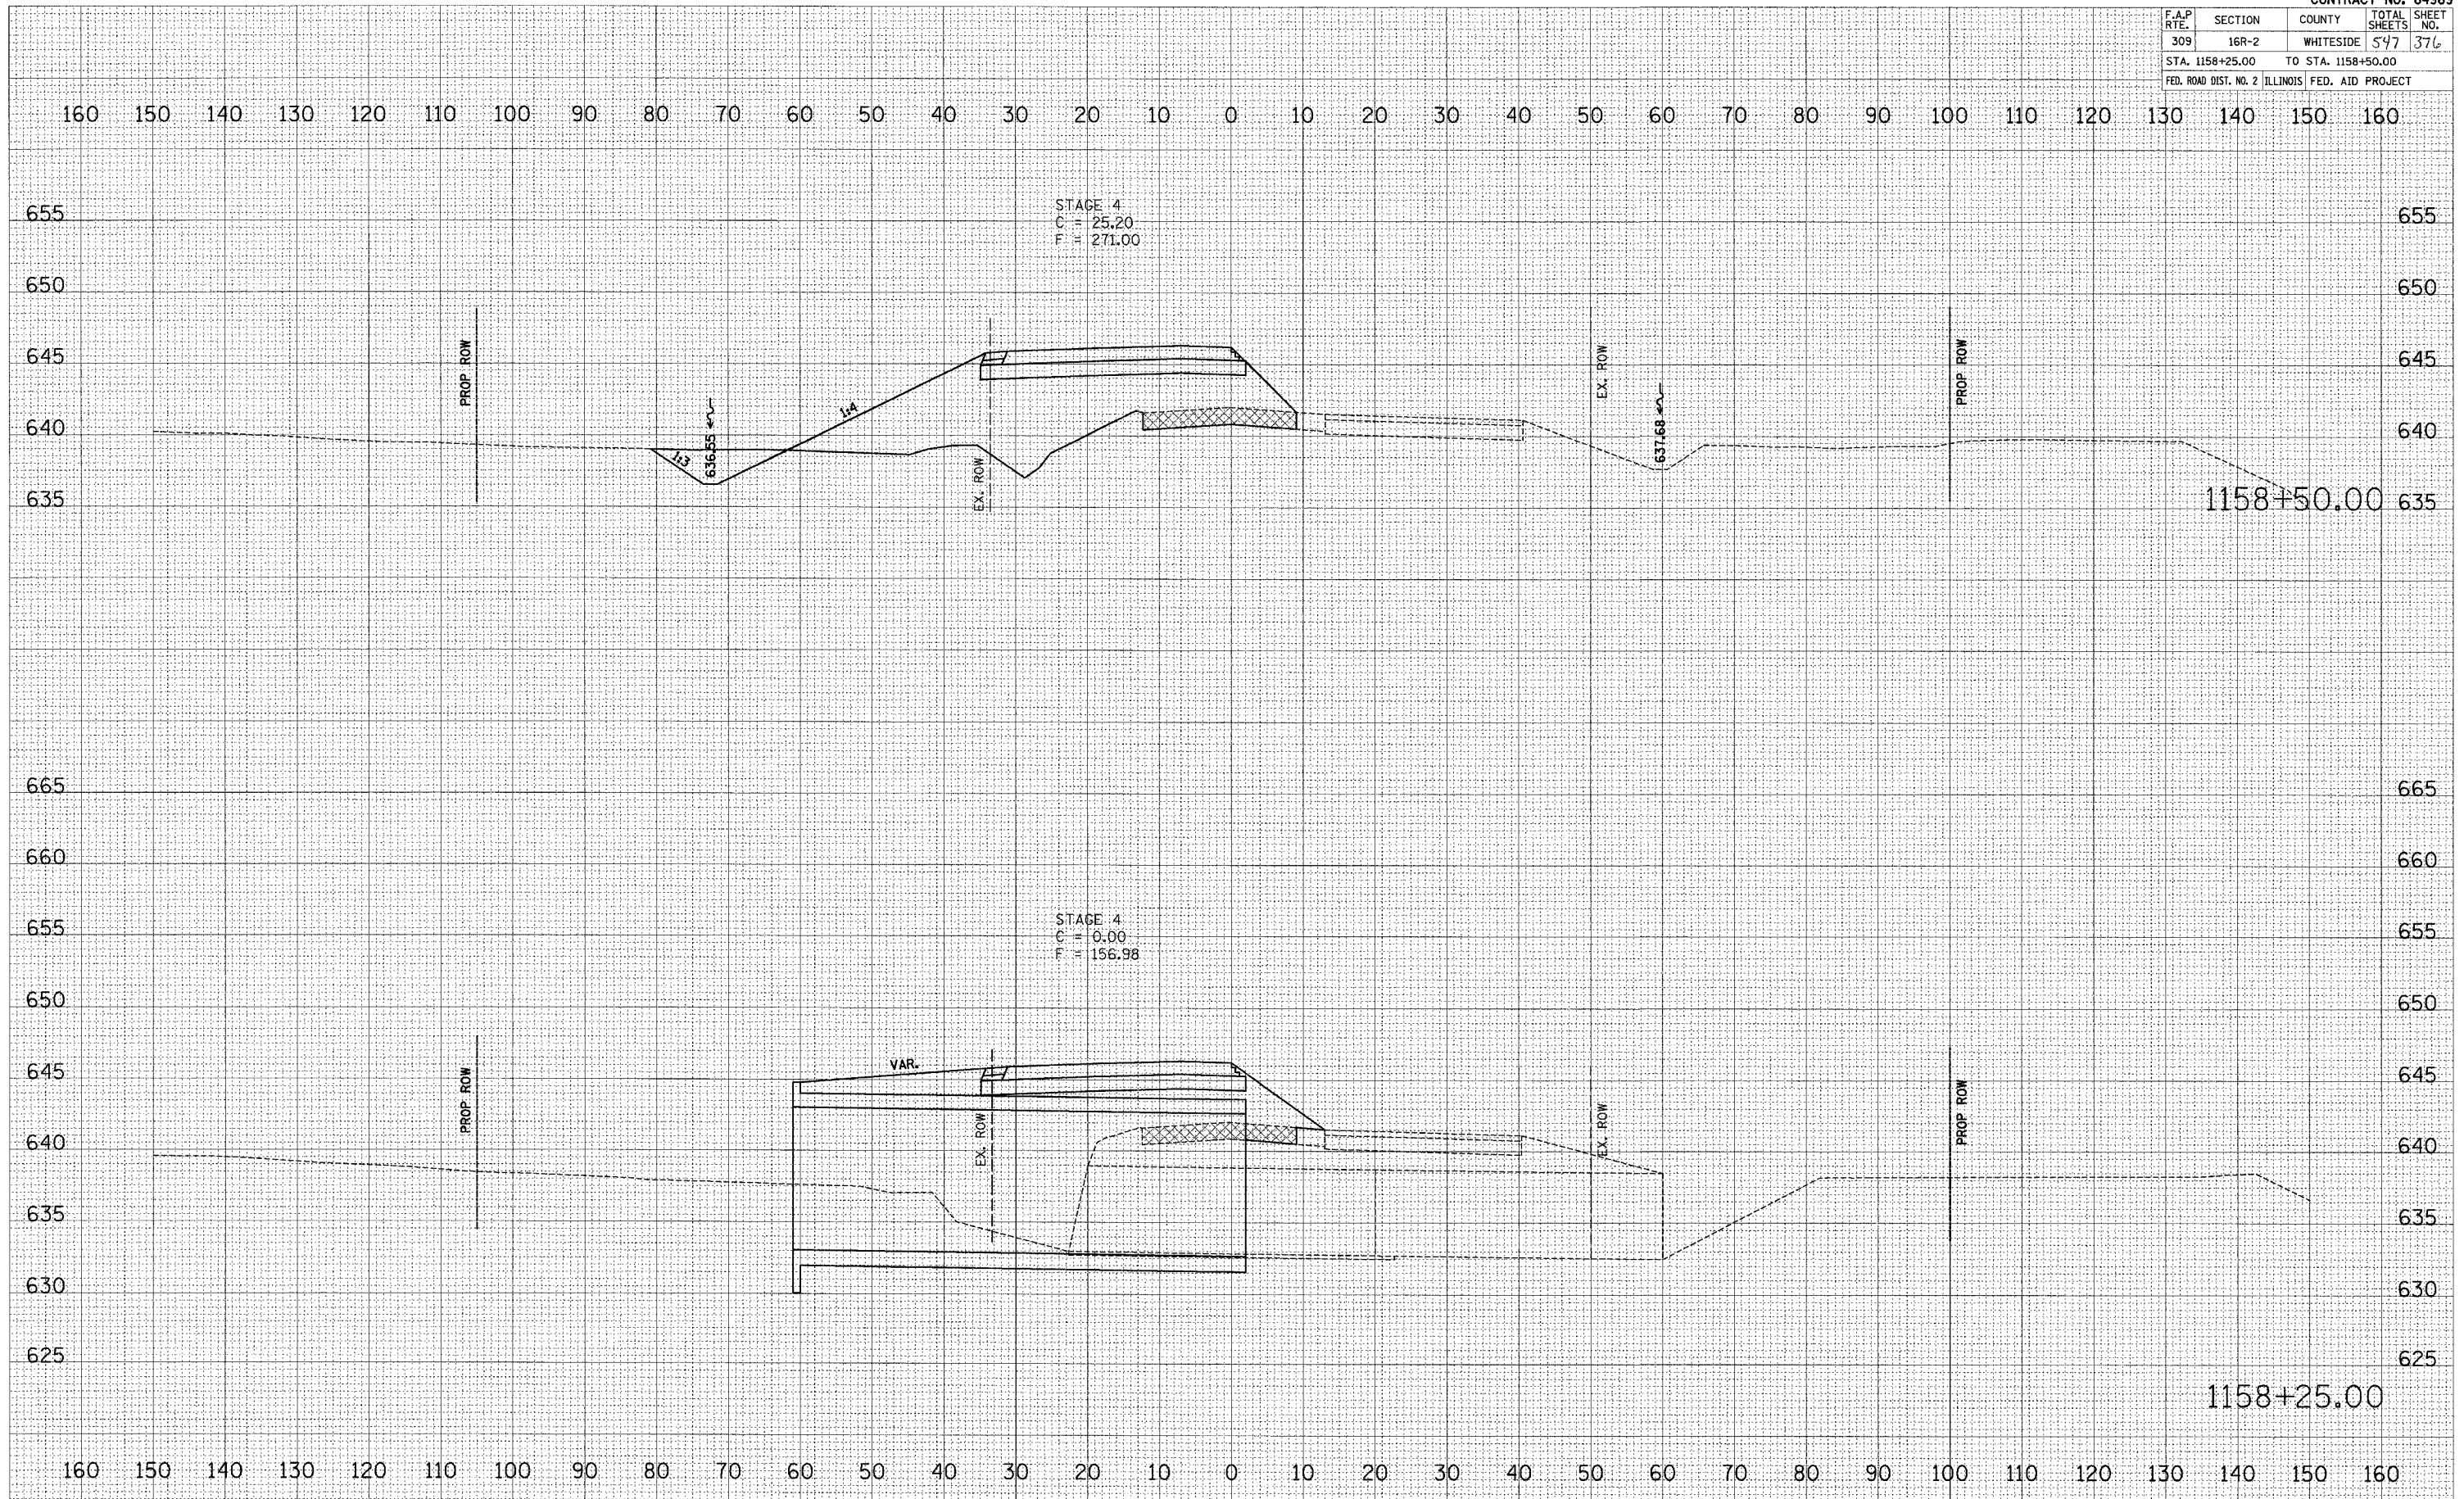

Vertical: 0/1 12/07/2005 8:17:46 AM