


F.A.P. RTE.	SECTION	COUNTY	TOTAL SHEETS	SHEET NO.
309	16R-2	WHITESIDE	577	373
STA. 1159+25.00		TO STA. 1159+50.00		
FED. ROAD DIST. NO. 2 ILLINOIS FED. AID PROJECT				

FINAL SURVEY	DATE
NO. _____	_____
AREAS CHECKED	
AREAS DATE	
PLOTTED	
BY	

ORIGINAL SURVEY	DATE
NO. _____	_____
AREAS CHECKED	
AREAS DATE	
PLOTTED	
BY	

PLOT DATE = DATE
PLOT SCALE = SCALE
PLOT NAME = USER

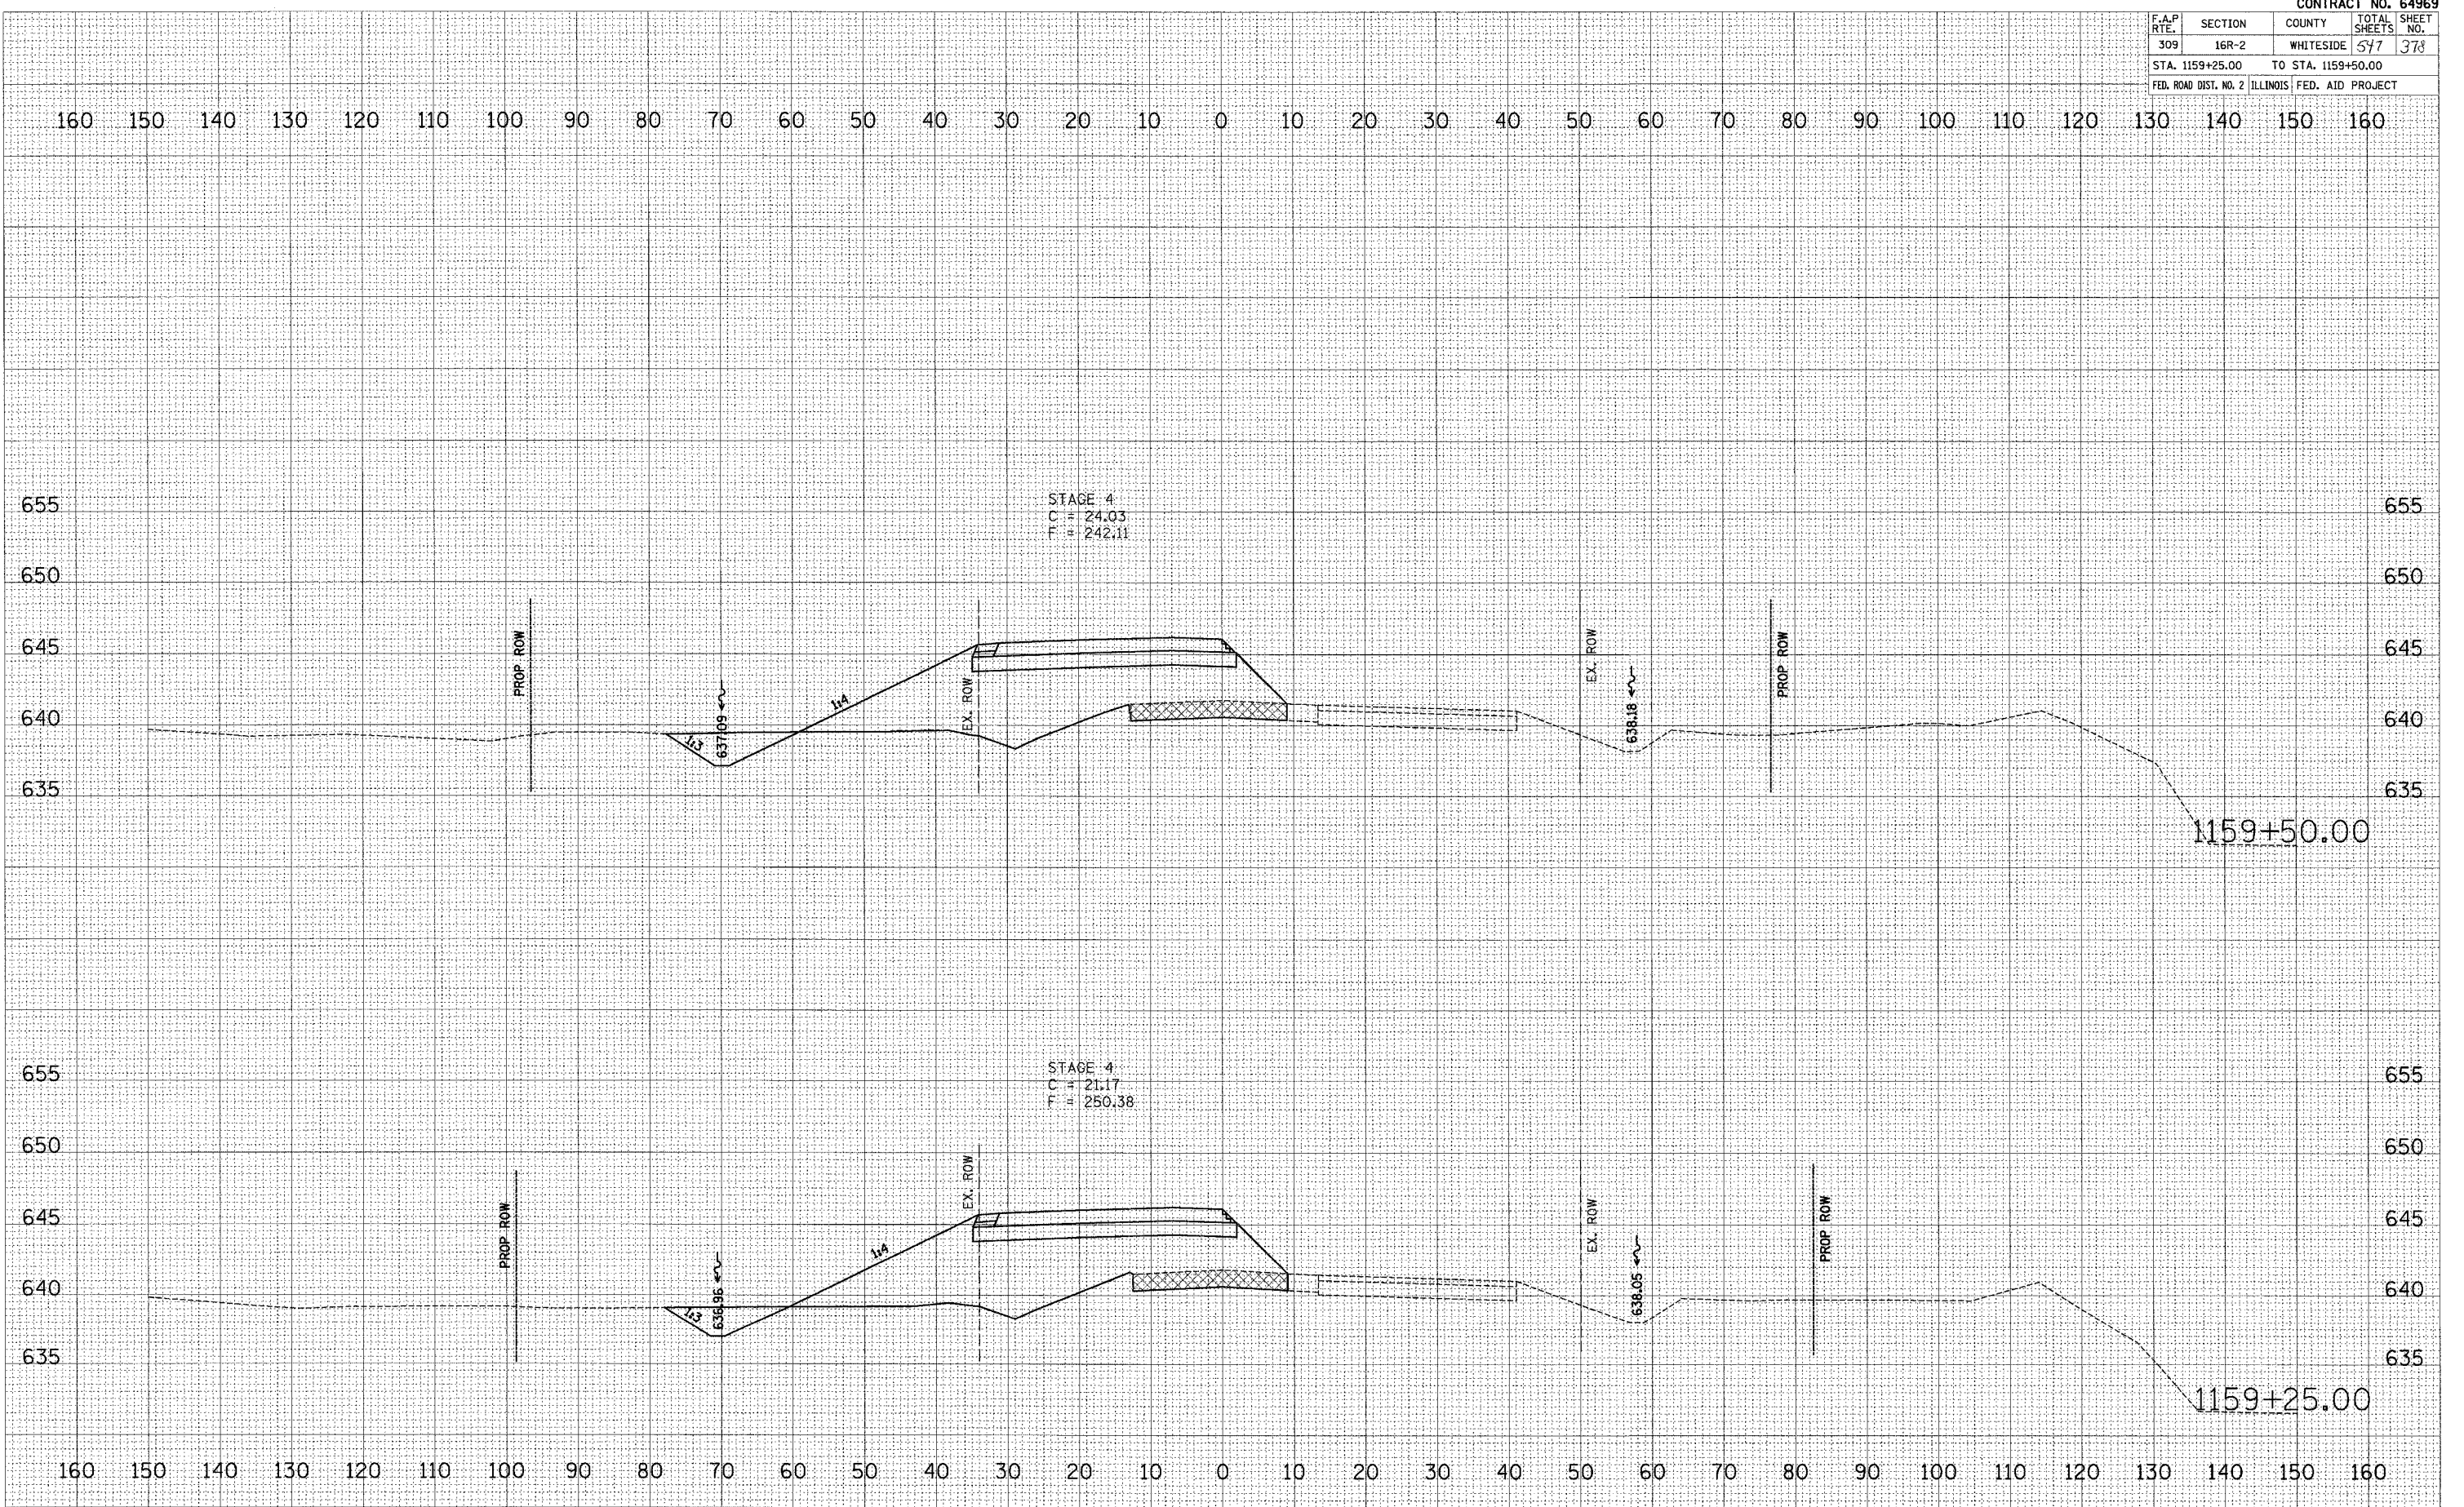

12/17/2005 9:14:27 AM