


F.A.P. RTE.	SECTION	COUNTY	TOTAL SHEETS	SHEET NO.
309	16R-2	WHITESIDE	577	388
STA. 1165+00.00 TO STA. 1165+25.00				
FED. ROAD DIST. NO. 2 ILLINOIS FED. AID PROJECT				

FINAL SURVEY	SURVEYED	DATE
NO.	PLOTTED	
	NOTE BOOK	
	AREAS CHECKED	

ORIGINAL SURVEY	SURVEYED	DATE
NO.	PLOTTED	
	NOTE BOOK	
	AREAS CHECKED	

PLOT DATE = \*DATE\*  
 PLOT SCALE = \*SCALE\*  
 USER NAME = \*USER\*

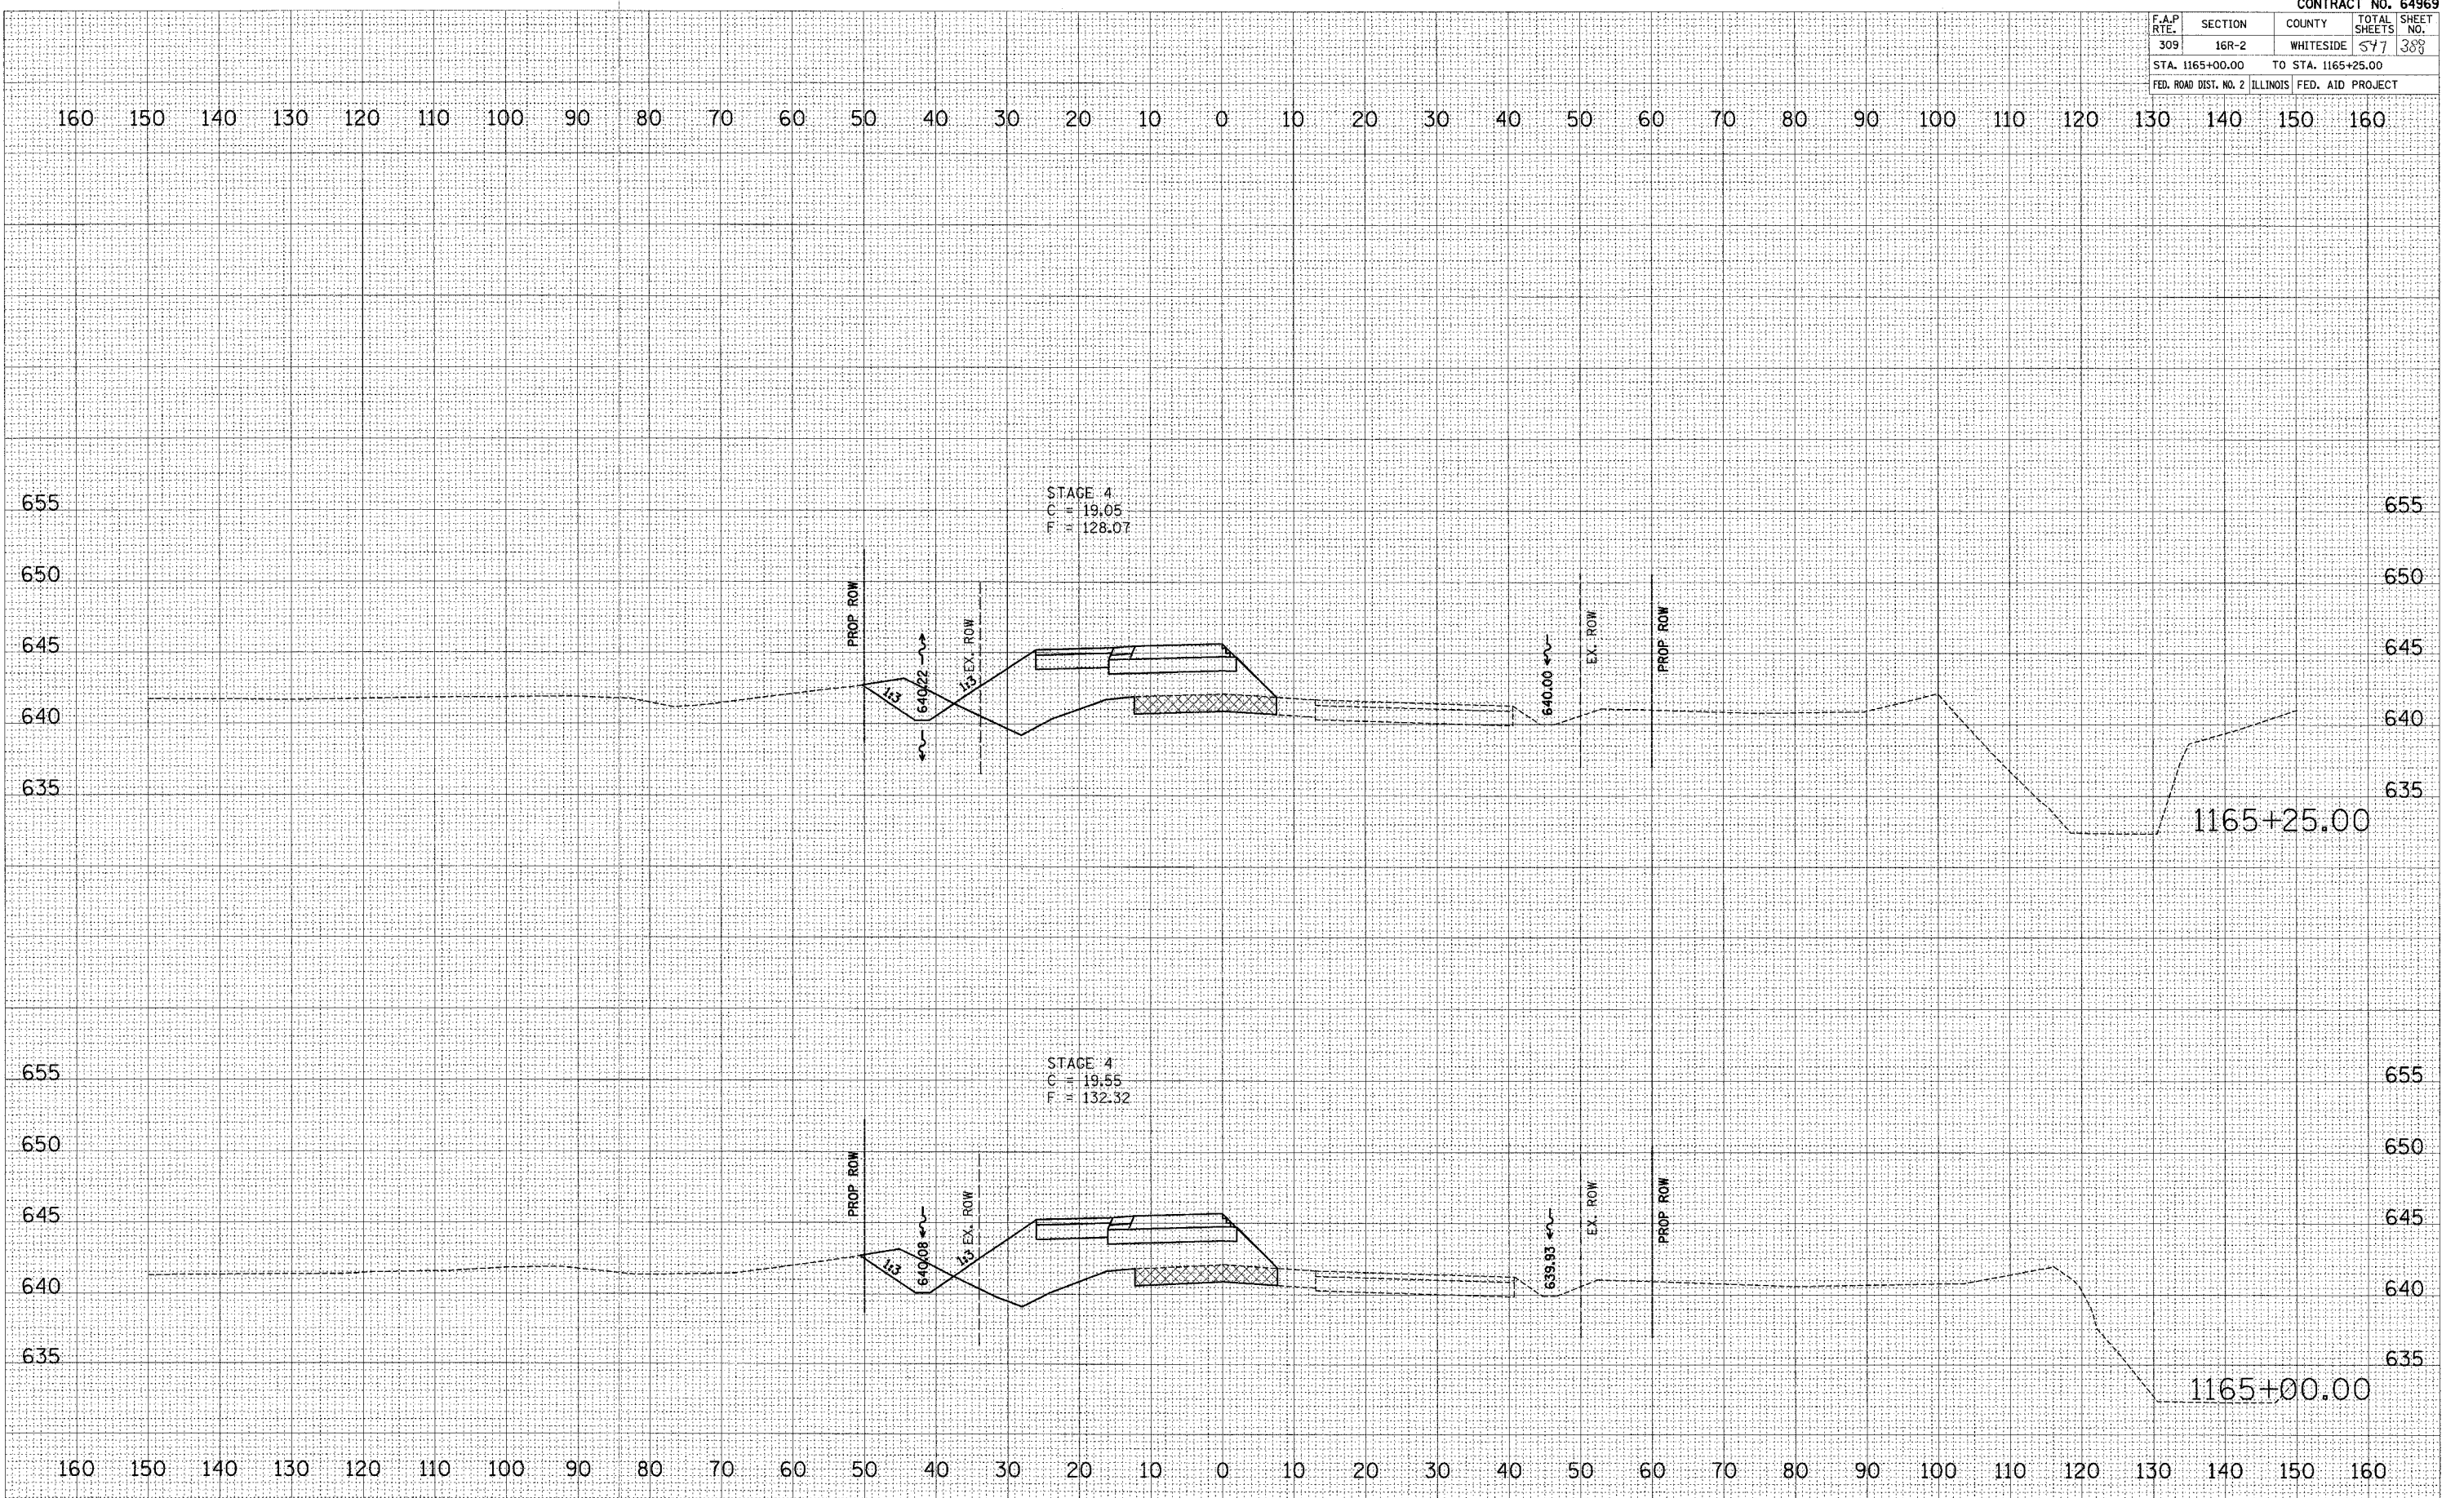

12/17/2005 9:14:59 AM