


CONTRACT NO. 64969				
F.A.P. R/L	SECTION	COUNTY	TOTAL SHEETS	SHEET NO.
309	16R-2	WHITESIDE	577	377
STA. 1171+25.00		TO STA. 1171+50.00		
FED. ROAD DIST. NO. 2 ILLINOIS FED. AID PROJECT				

FINAL SURVEY	SURVEYED	BY	DATE
NOTE BOOK NO.	PLOTTED		
	TEMPLATE		
	AREAS CHECKED		

ORIGINAL SURVEY	SURVEYED	BY	DATE
NOTE BOOK NO.	PLOTTED		
	TEMPLATE		
	AREAS CHECKED		

PLOT DATE = #DATE#
FILE NAME = #FILE#
USER NAME = #USER#

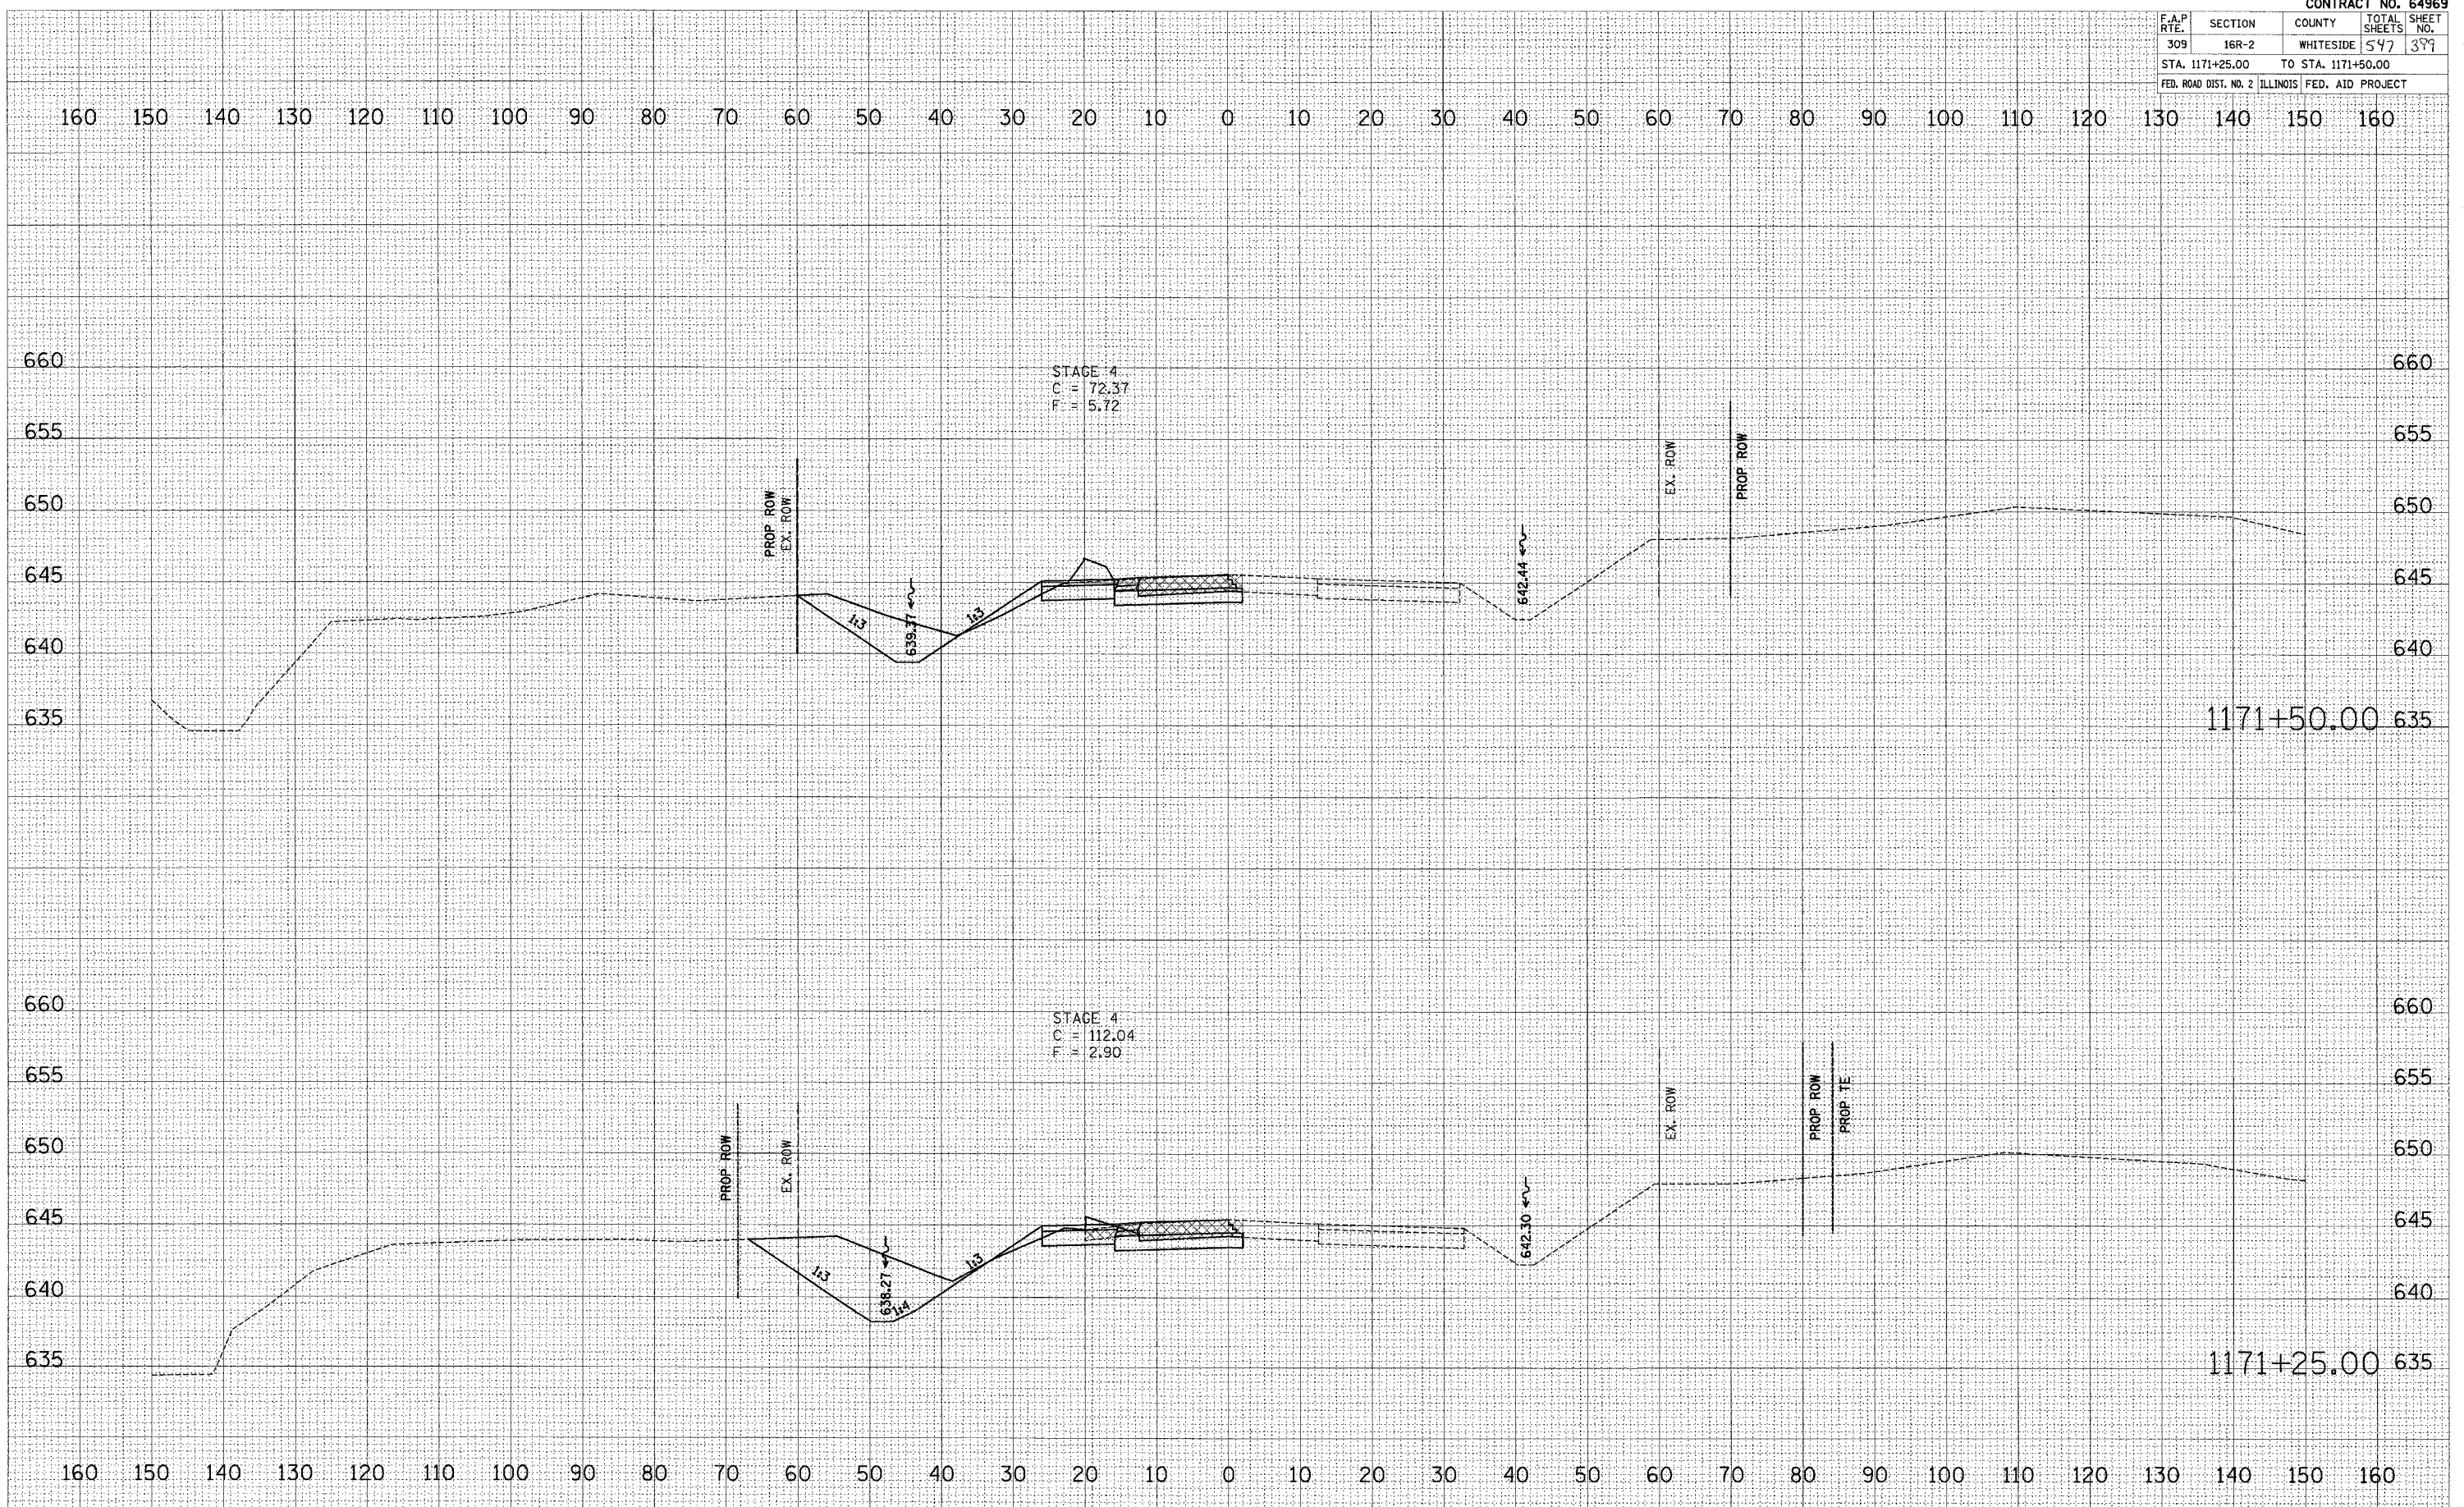

US ROUTE 30 - MAINTENANCE OF TRAFFIC - STAGE 4

Revised: 08/12/2005 9:14:54 AM