


CONTRACT NO. 64969			
F.A.P. RTE.	SECTION	COUNTY	TOTAL SHEET NO.
309	16R-2	WHITESIDE	547 417
STA. 1119+00.00		TO STA. 1119+50.00	
FED. ROAD DIST. NO. 2 ILLINOIS FED. AID PROJECT			

IT SHALL BE THE CONTRACTOR'S RESPONSIBILITY TO ASCERTAIN THE LOCATIONS OF EXISTING WATER MAINS, GAS MAINS, SEWERS, ELECTRIC POWER LINES, TELEPHONE LINES AND OTHER UTILITIES FROM THE UTILITY COMPANIES AND BY FIELD INSPECTION.

FINAL SURVEY	DATE
SURVEYED	BY
PLOTTED	
TEMPLATE	
NOTE BOOK	
NO.	

ORIGINAL SURVEY	DATE
SURVEYED	BY
PLOTTED	
TEMPLATE	
NOTE BOOK	
NO.	

PLOT DATE = #DATE#
 FILE NAME = #FILE#
 USER NAME = #USER#

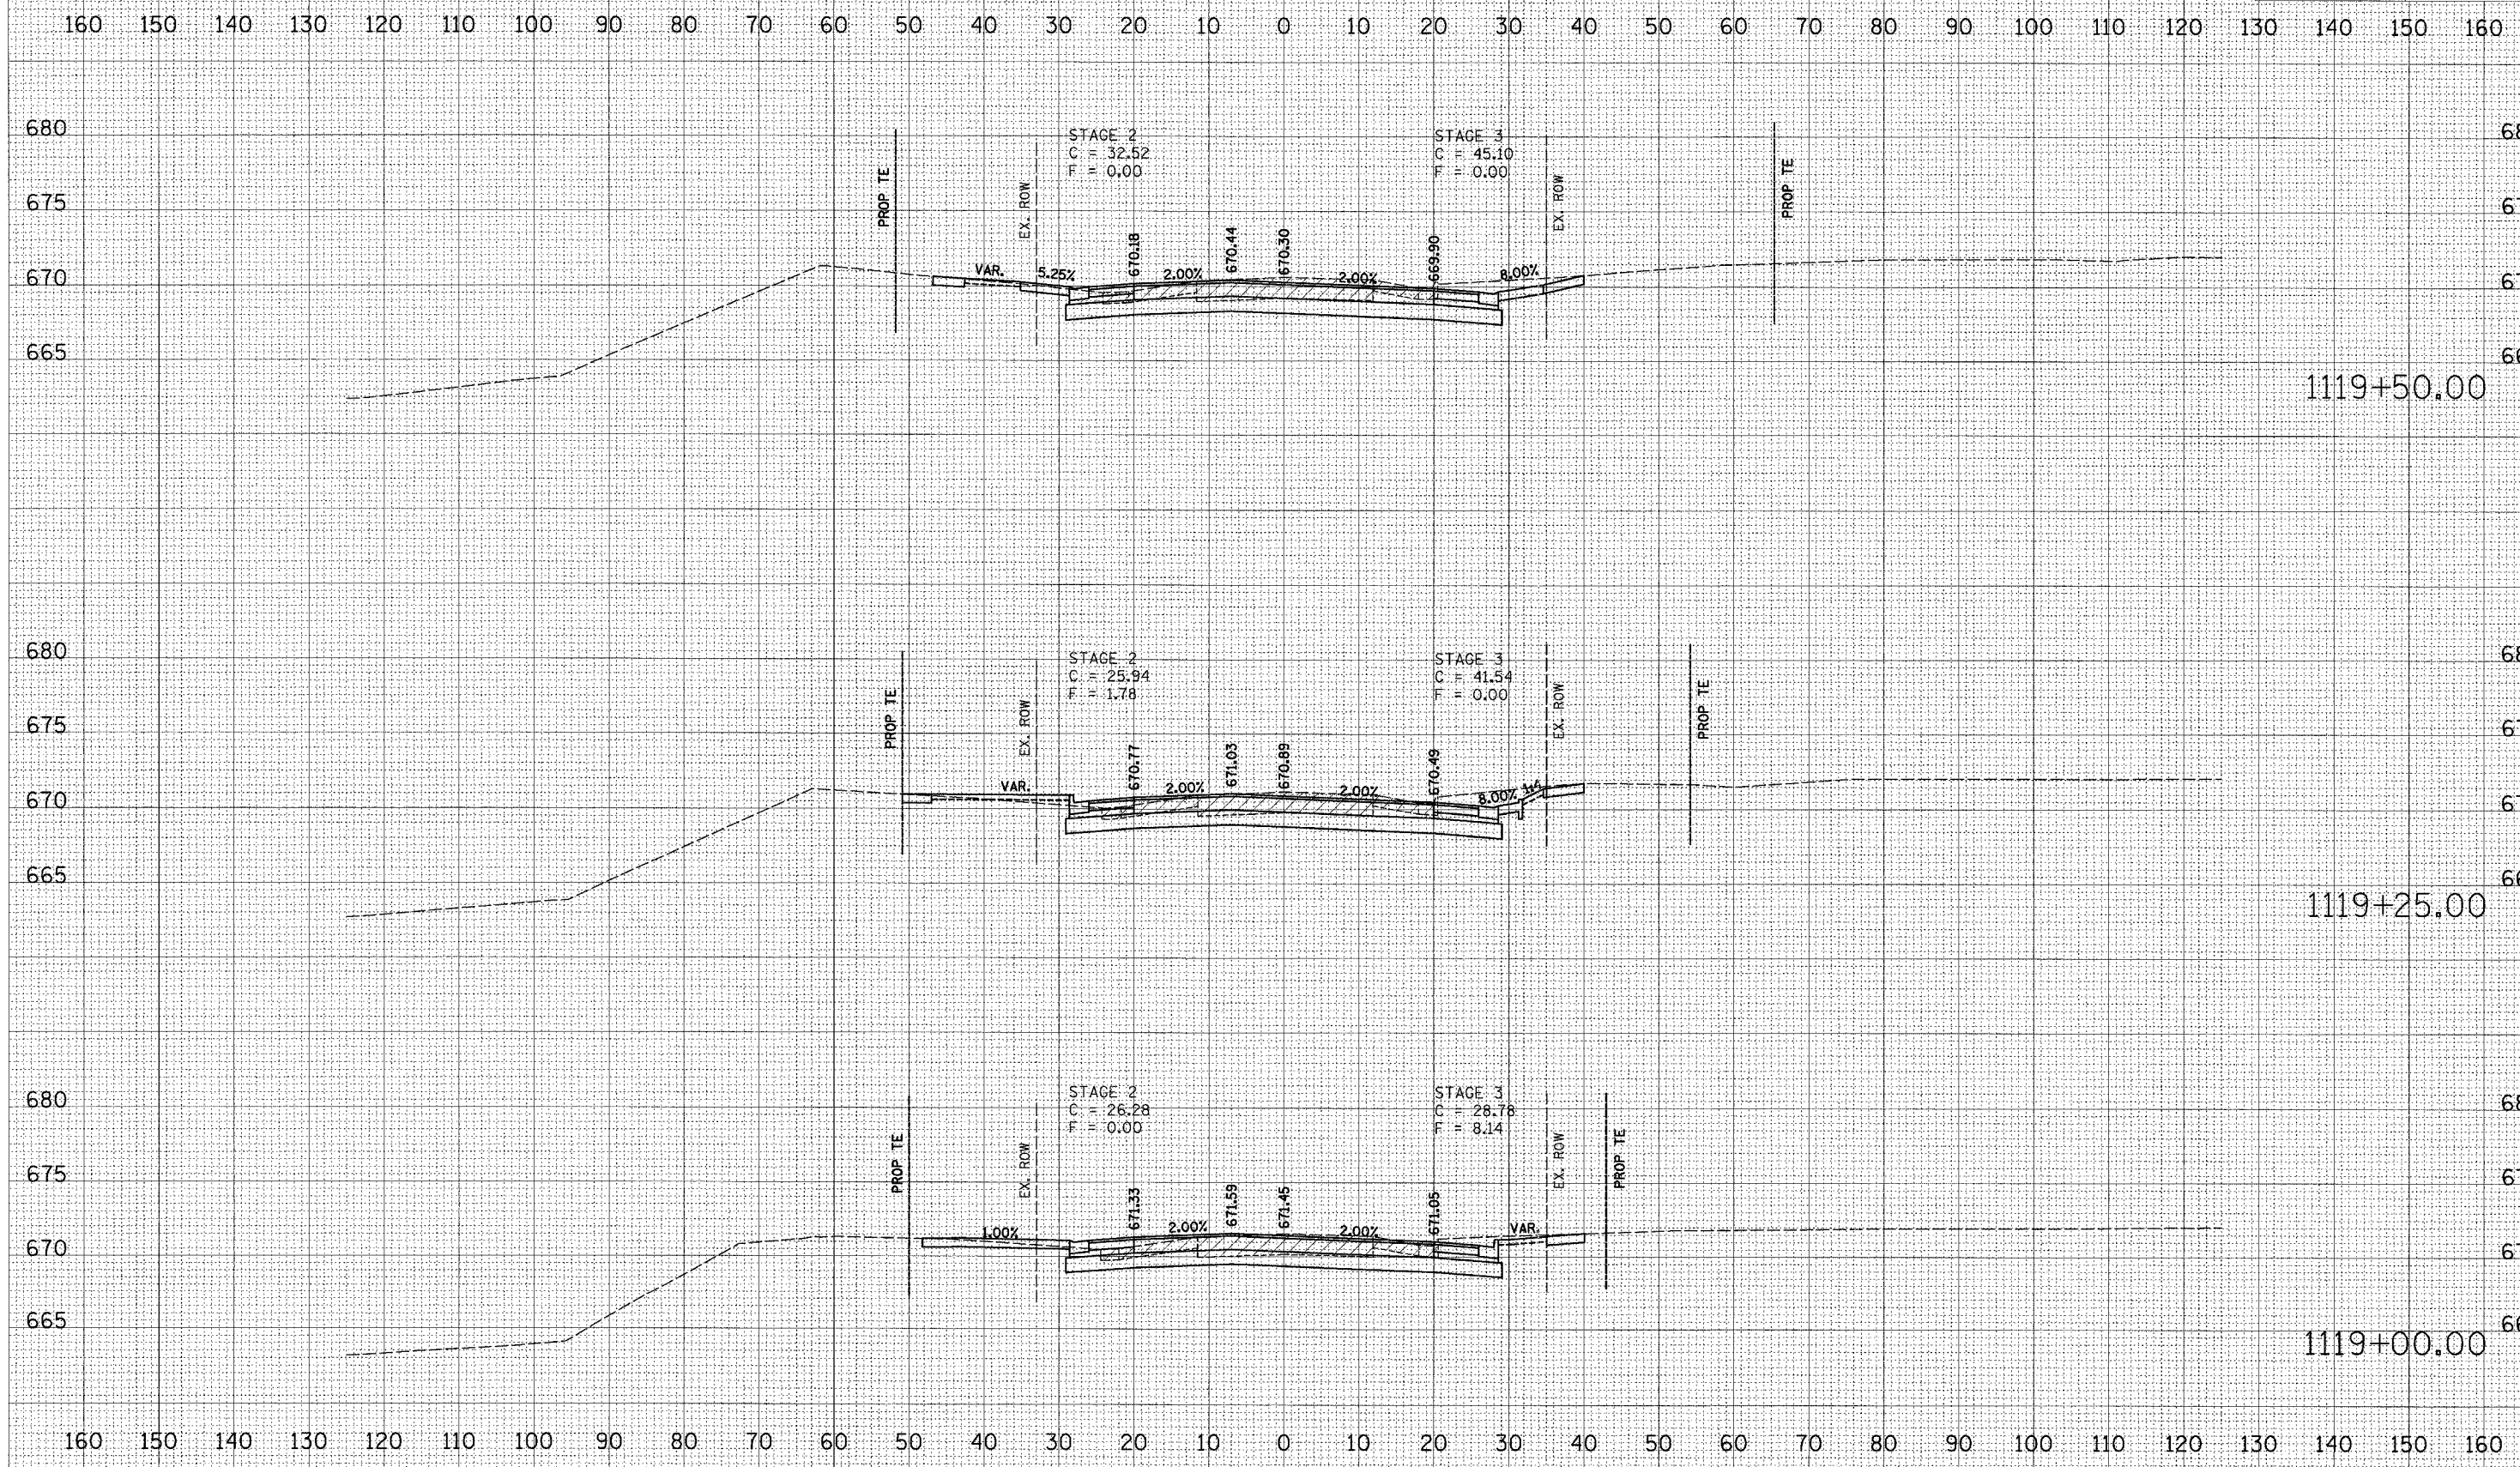

US ROUTE 30

REVISION LINE 05/17/2005 3:38:14 PM