


CONTRACT NO. 64969				
F.A.P. RTE.	SECTION	COUNTY	TOTAL SHEETS	SHEET NO.
309	16R-2	WHITESIDE	547	507
STA. 1161+50.00 TO STA. 1161+75.00				
FED. ROAD DIST. NO. 2 ILLINOIS FED. AID PROJECT				

IT SHALL BE THE CONTRACTOR'S RESPONSIBILITY TO ASCERTAIN THE LOCATIONS OF EXISTING WATER MAINS, GAS MAINS, SEWERS, ELECTRIC POWER LINES, TELEPHONE LINES AND OTHER UTILITIES FROM THE UTILITY COMPANIES AND BY FIELD INSPECTION.

DATE	BY
NO.	
AREAS CHECKED	
TEMP. DATE	
PLOTTED	
SURVEYED	
FINAL SURVEY	

DATE	BY
NO.	
AREAS CHECKED	
TEMP. DATE	
PLOTTED	
SURVEYED	
ORIGINAL SURVEY	

PLOT DATE = #DATE#
 FILE NAME = #FILE#
 USER NAME = #USER#

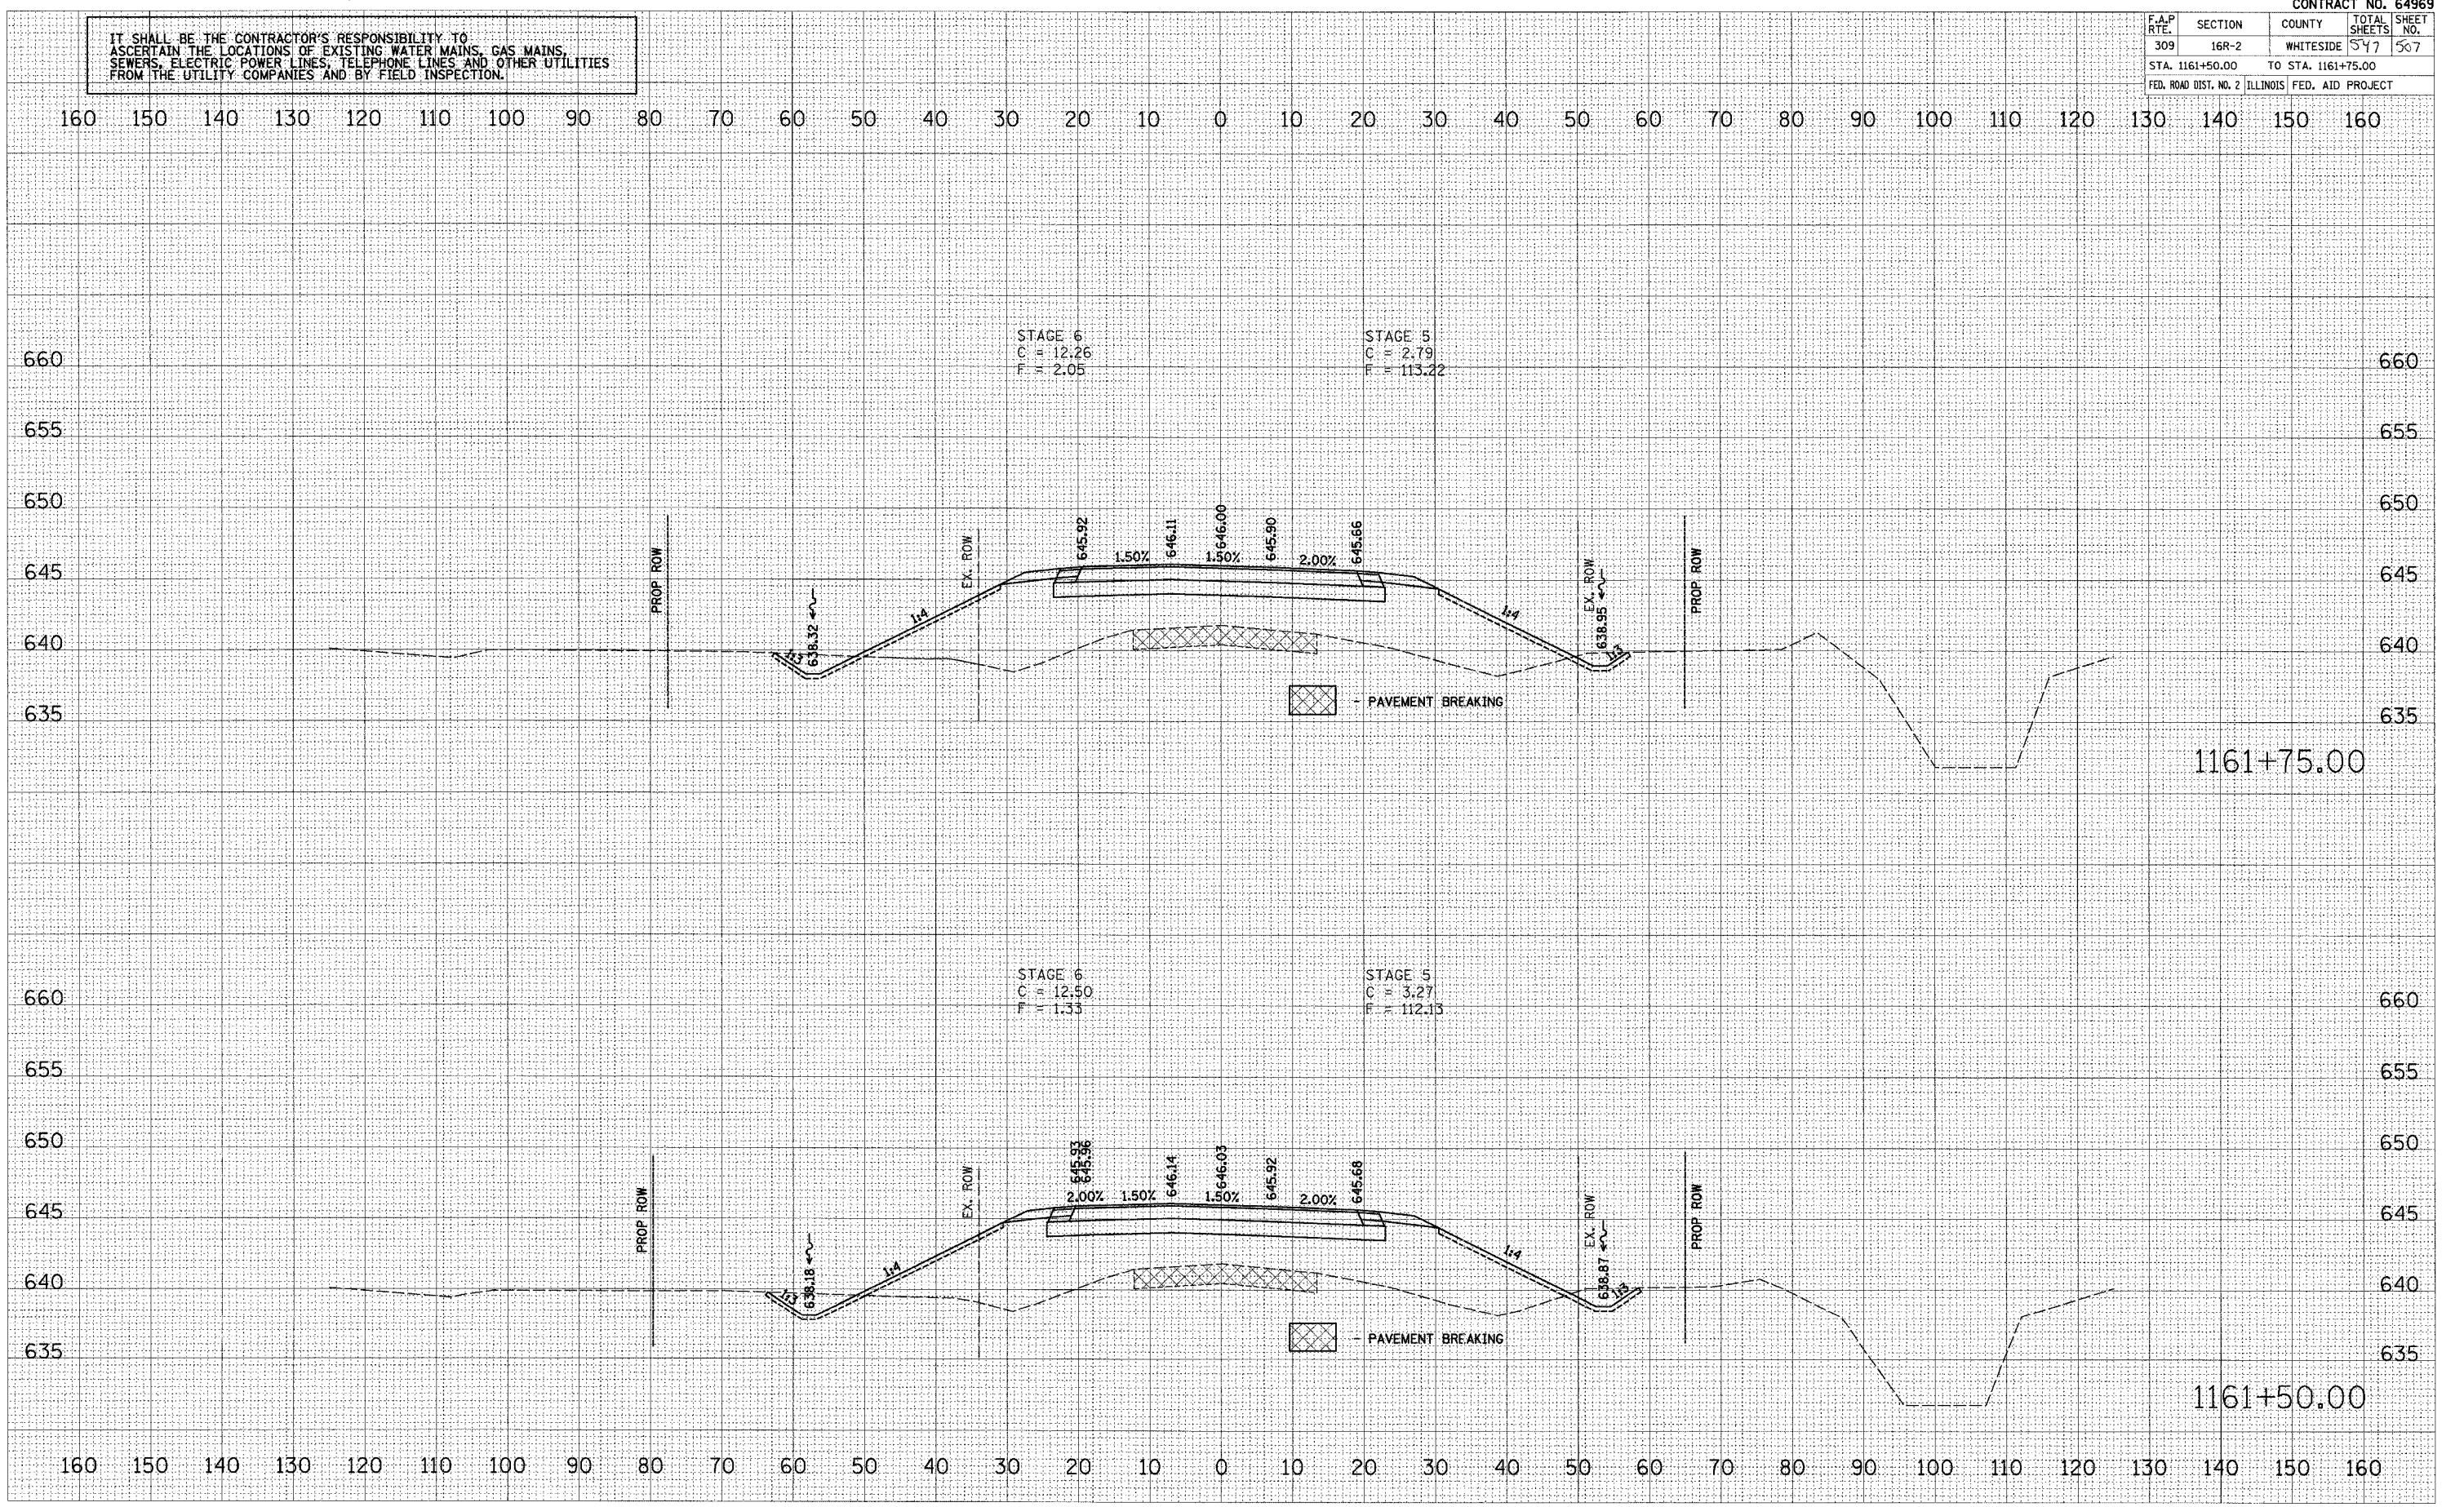

1161+75.00

1161+50.00

US ROUTE 30