


IT SHALL BE THE CONTRACTOR'S RESPONSIBILITY TO ASCERTAIN THE LOCATIONS OF EXISTING WATER MAINS, GAS MAINS, SEWERS, ELECTRIC POWER LINES, TELEPHONE LINES AND OTHER UTILITIES FROM THE UTILITY COMPANIES AND BY FIELD INSPECTION.

CONTRACT NO. 64969				
F.A.P. RT.	SECTION	COUNTY	TOTAL SHEETS	SHEET NO.
309	16R-2	WHITESIDE	547	508
STA. 1162+00.00 TO STA. 1162+25.00				
FED. ROAD DIST. NO. 2 ILLINOIS FED. AID PROJECT				

DATE	BY
DATE	BY
DATE	BY
DATE	BY
DATE	BY

DATE	BY
DATE <td>BY</td>	BY
DATE <td>BY</td>	BY
DATE <td>BY</td>	BY
DATE <td>BY</td>	BY

PLOT DATE = DATE
 FILE NAME = FILE#
 PLOT SCALE = SCALE#
 USER NAME = USER#

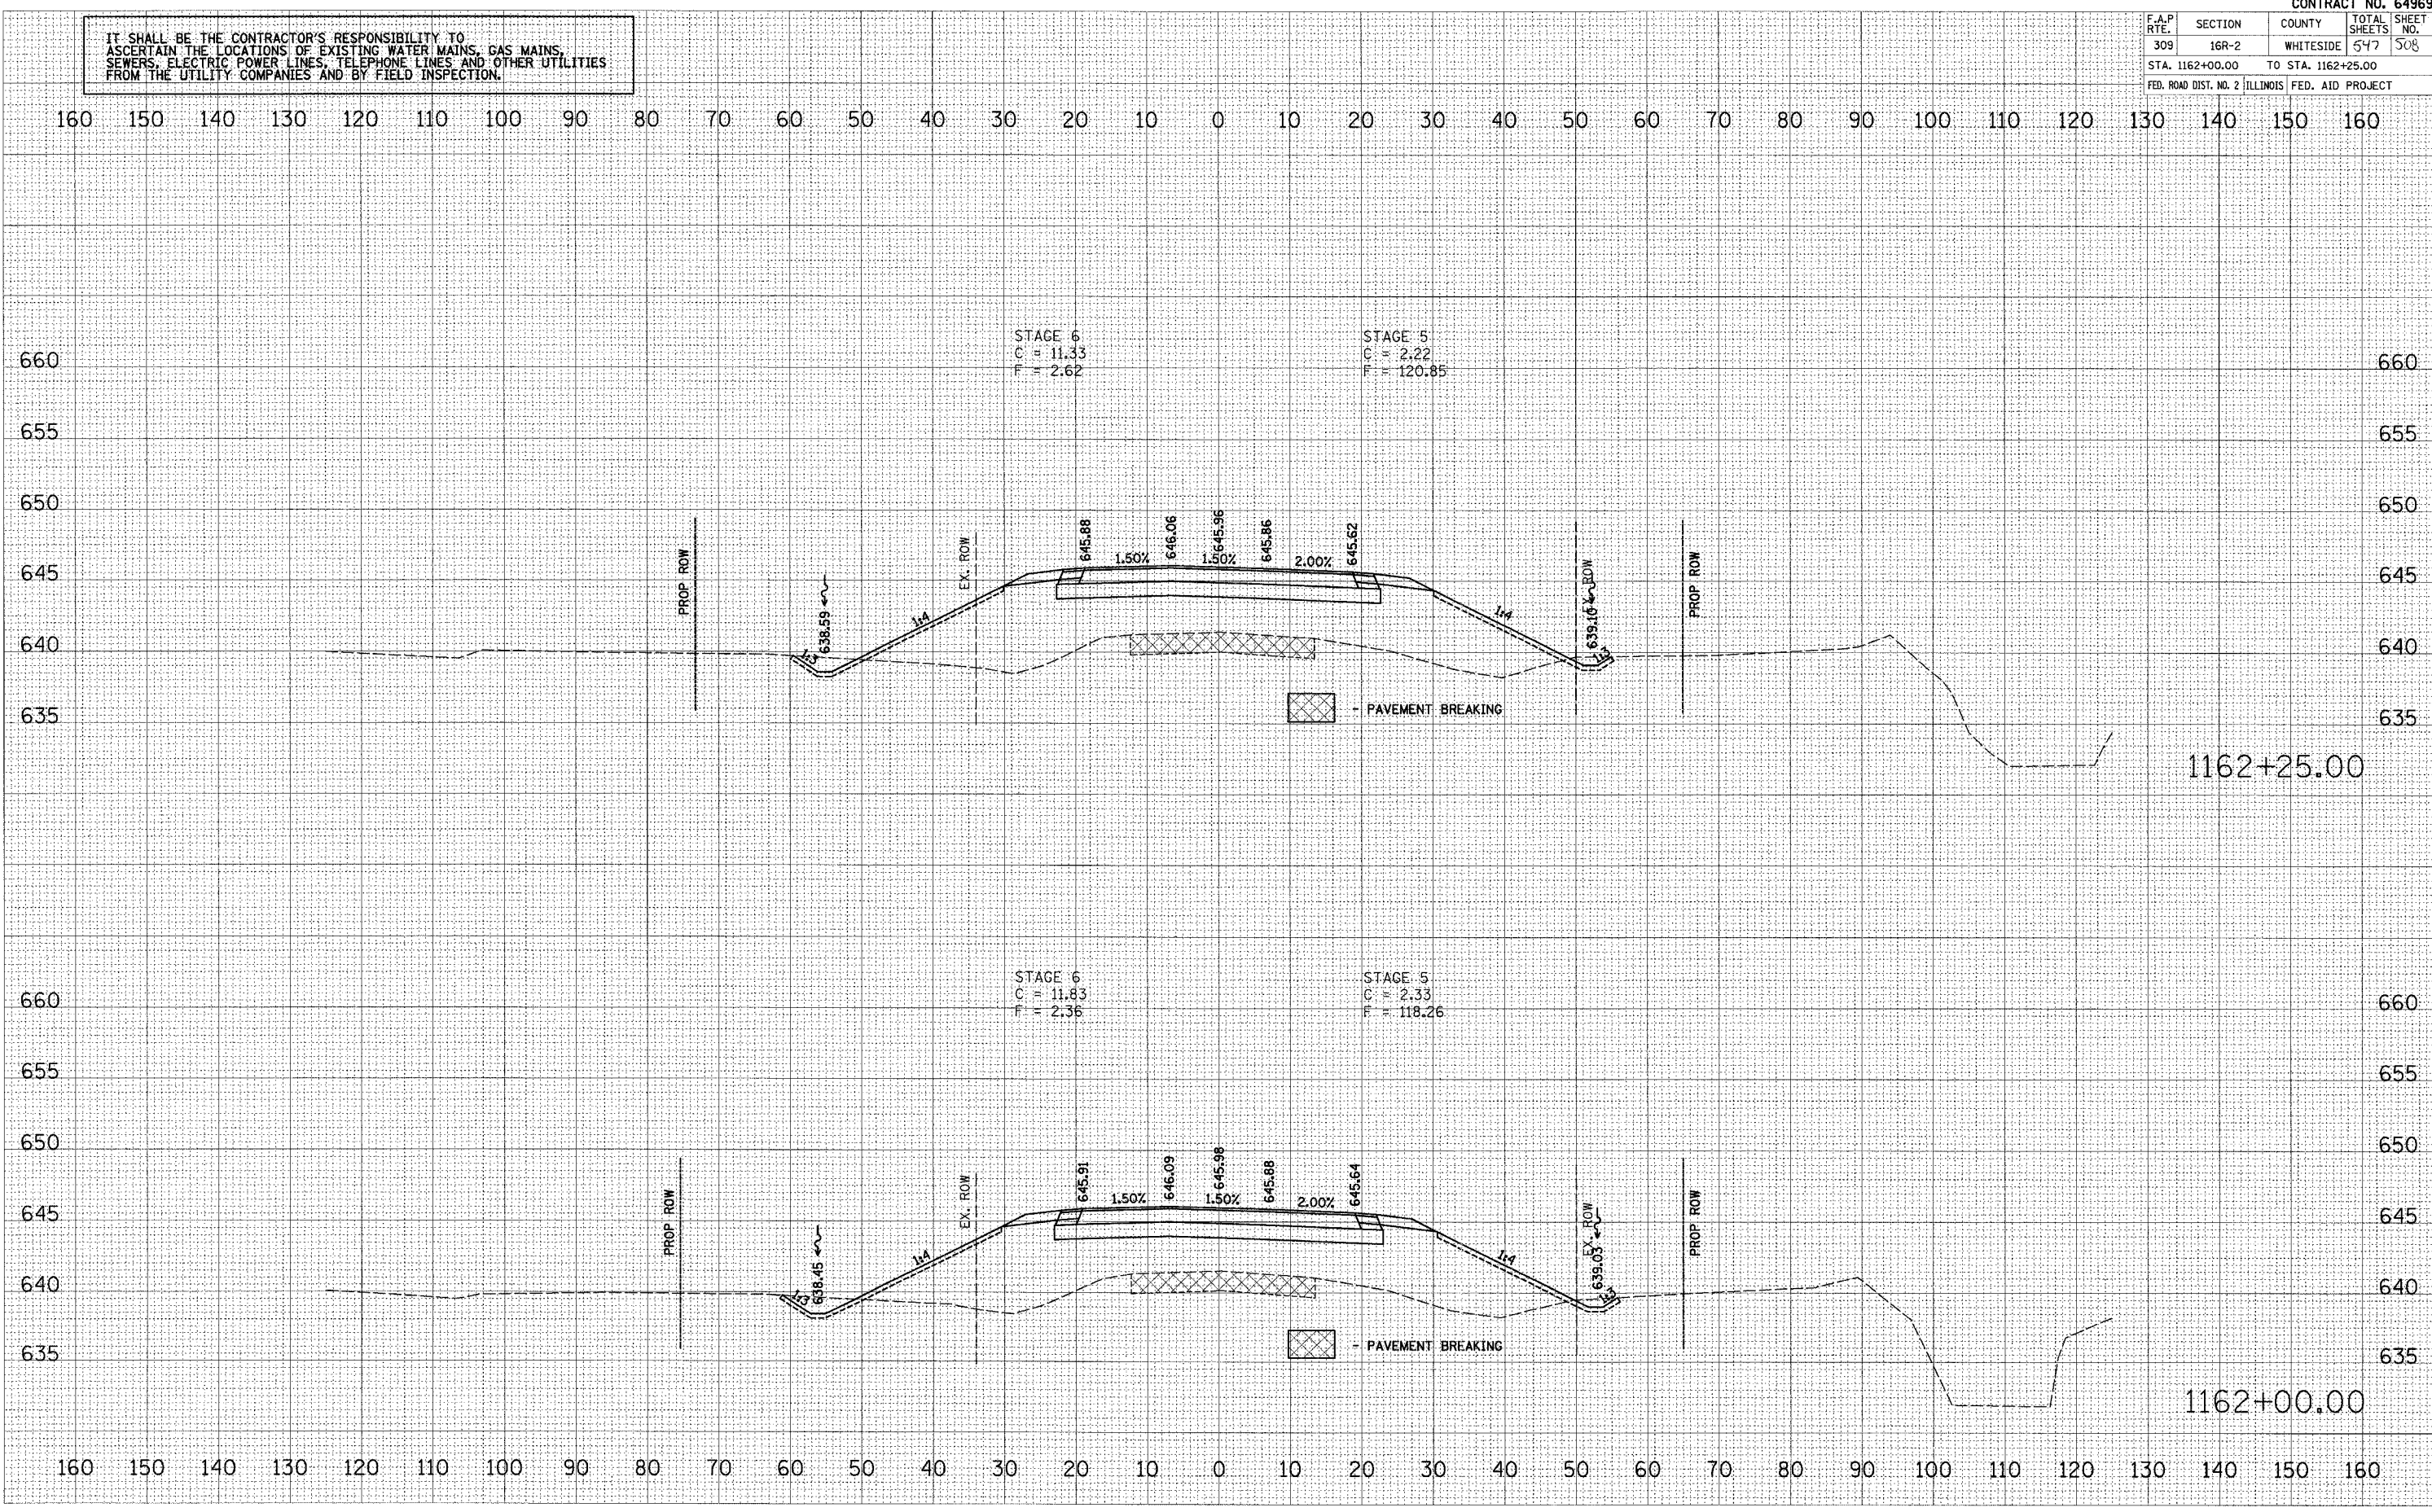

US ROUTE 30