


F.A.P. RTE.	SECTION	COUNTY	TOTAL SHEETS	SHEET NO.
301	24BR-1	JO DAVIESS	50	32
STA.		TO STA.		
FED. ROAD DIST. NO.		ILLINOIS	FED. AID PROJECT	

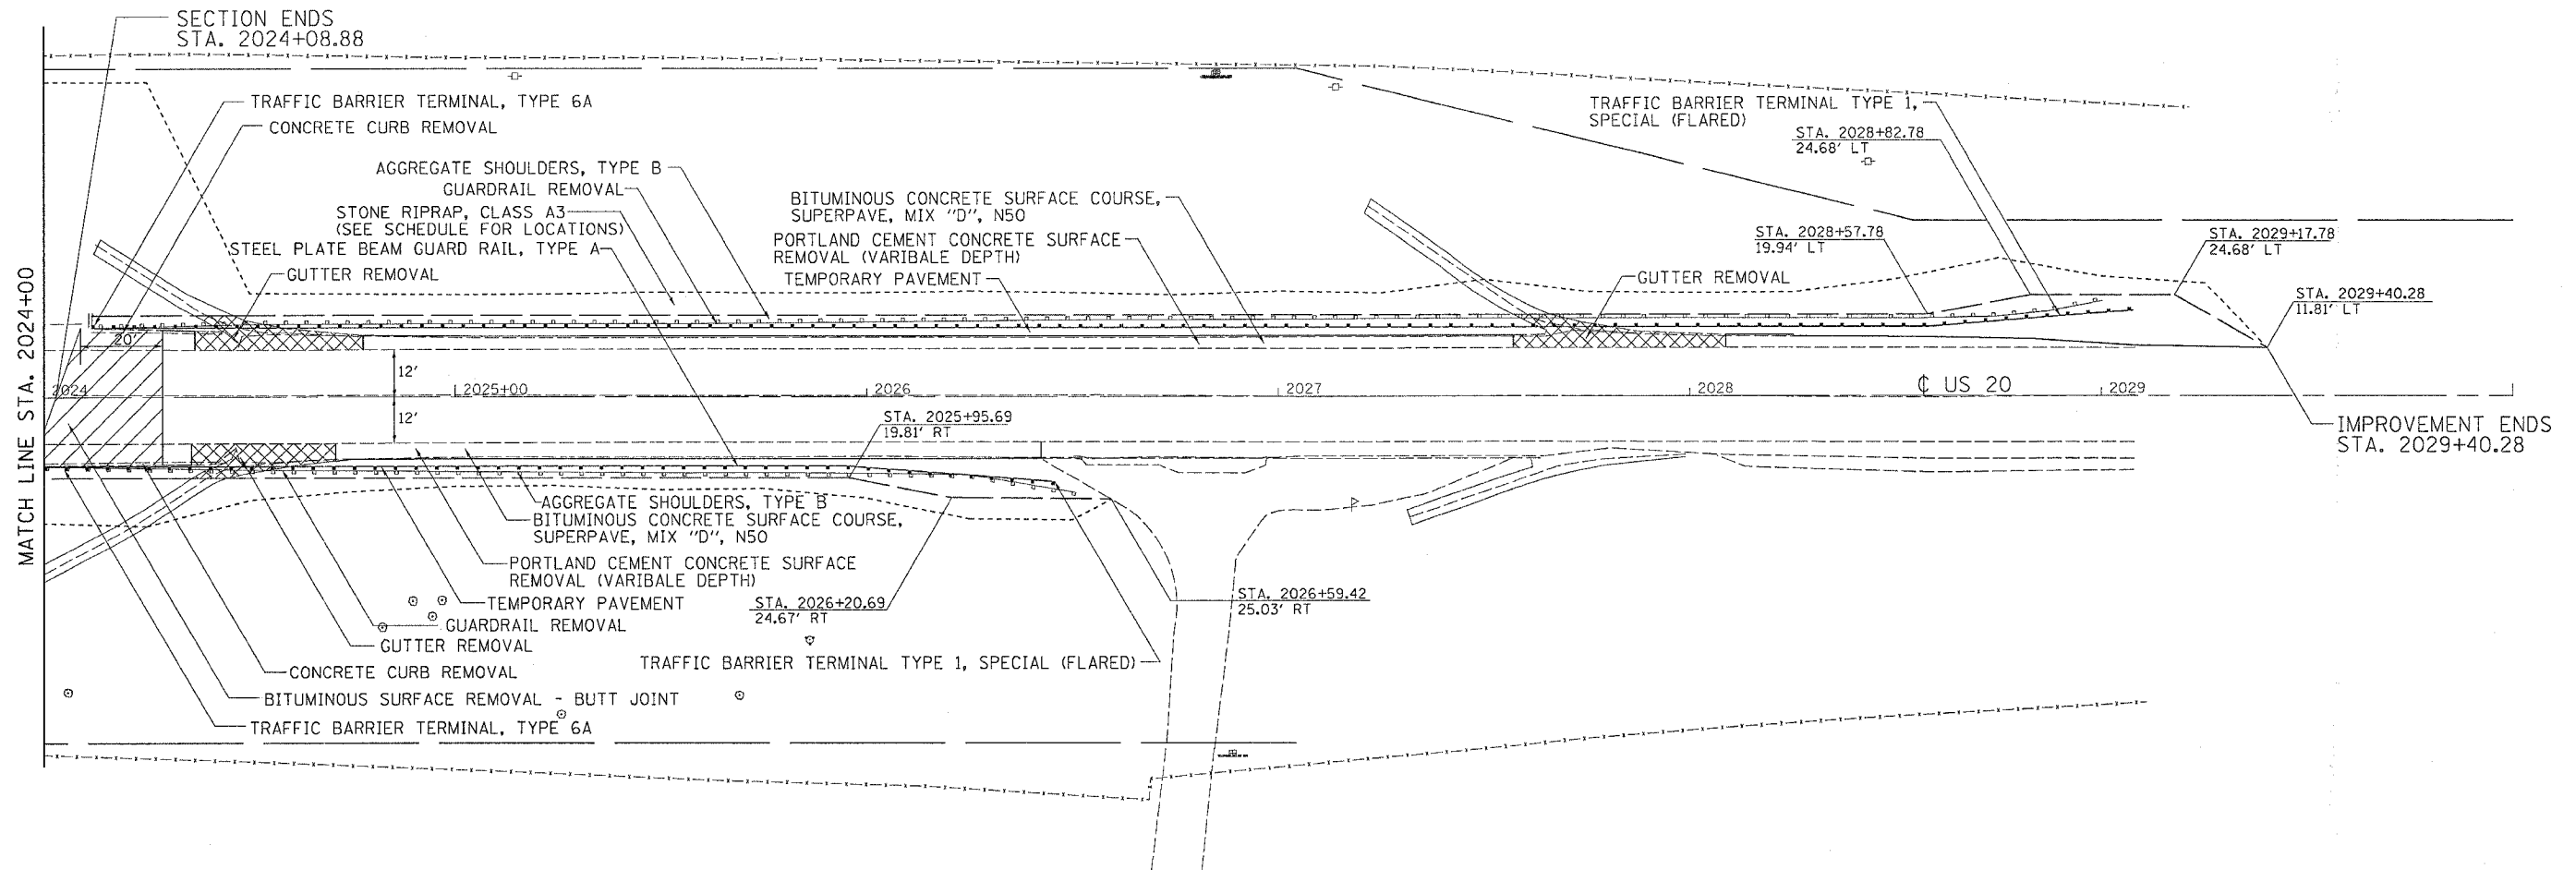

MATCH LINE STA. 2024+00

IMPROVEMENT ENDS
STA. 2029+40.28



PLOT DATE = Mon Dec 12 08:33:59 2005
 FILE NAME = c:\p\projects\20020205\481205p1.dgn
 PLOT SCALE = 20.0000 / 1 IN.
 USER NAME = mg111

REVISIONS	
NAME	DATE

ILLINOIS DEPARTMENT OF TRANSPORTATION

SCALE: VERT.
HORIZ.
DATE

DRAWN BY
CHECKED BY