


F.A.P. RTE.	SECTION	COUNTY	TOTAL SHEETS	SHEET NO.
301	24BR-1	JO DAVIESS	50	33
STA.		TO STA.		
FED. ROAD DIST. NO.		ILLINOIS	FED. AID PROJECT	

STAGING SHEETS


STAGE 1A

STAGE 1A WORK SHALL INCLUDE ALL TEMPORARY PAVEMENT AND MILLING AND OVERLAY OF EXISTING BITUMINOUS SHOULDER BEFORE ANY WORK SHALL BE DONE IN STAGE 1B. TRAFFIC CONTROL AND PROTECTION SHALL BE SET UP AND PAID FOR ACCORDING TO 701326.

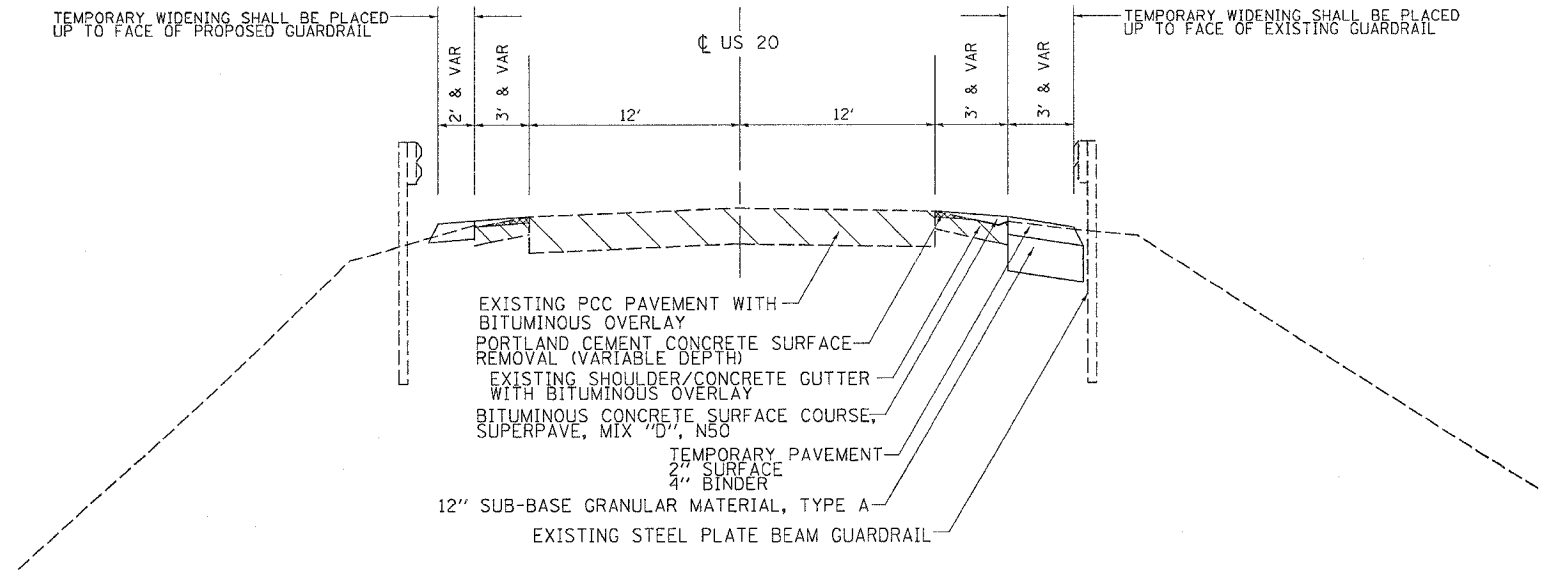

STAGE 1B

STAGE 1B WORK SHALL INCLUDE THE REPLACEMENT OF ONE BEAM ON SPAN 3 ONLY. SEE STRUCTURE PLANS SHEETS 3, 19, AND 20 FOR DETAILS. TRAFFIC WILL BE PUSHED ON THE WEST BOUND LANE. TEMPORARY RUMBLE STRIPS WILL BE PLACED ACCORDING TO 701321. TRAFFIC CONTROL AND PROTECTION SHALL BE SET UP AND PAID FOR ACCORDING TO 701321.

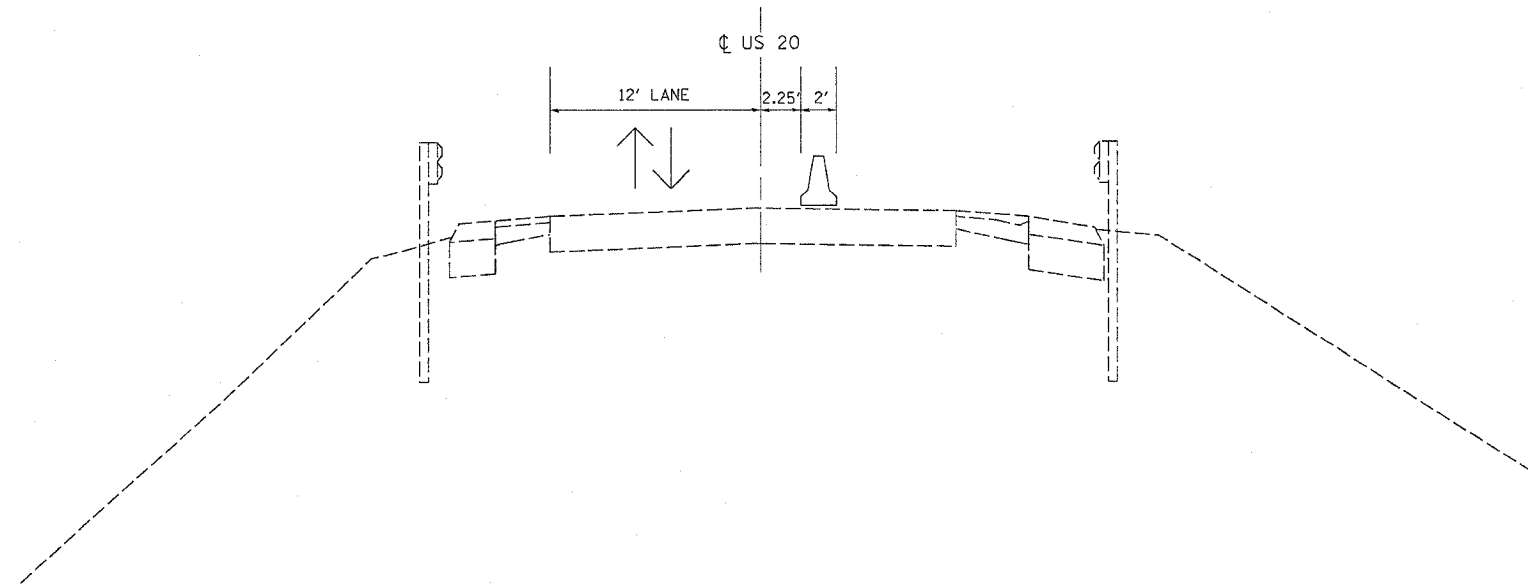

PLOT DATE = Mon, Dec 12 09:34:02 2005
 FILE NAME = c:\projects\p200285\082285stg.dgn
 PLOT SCALE = 28.0000 / IN.
 USER NAME = mgjllj

REVISIONS		ILLINOIS DEPARTMENT OF TRANSPORTATION
NAME	DATE	

SCALE: VERT. DATE
 HORIZ. DATE

DRAWN BY
 CHECKED BY