
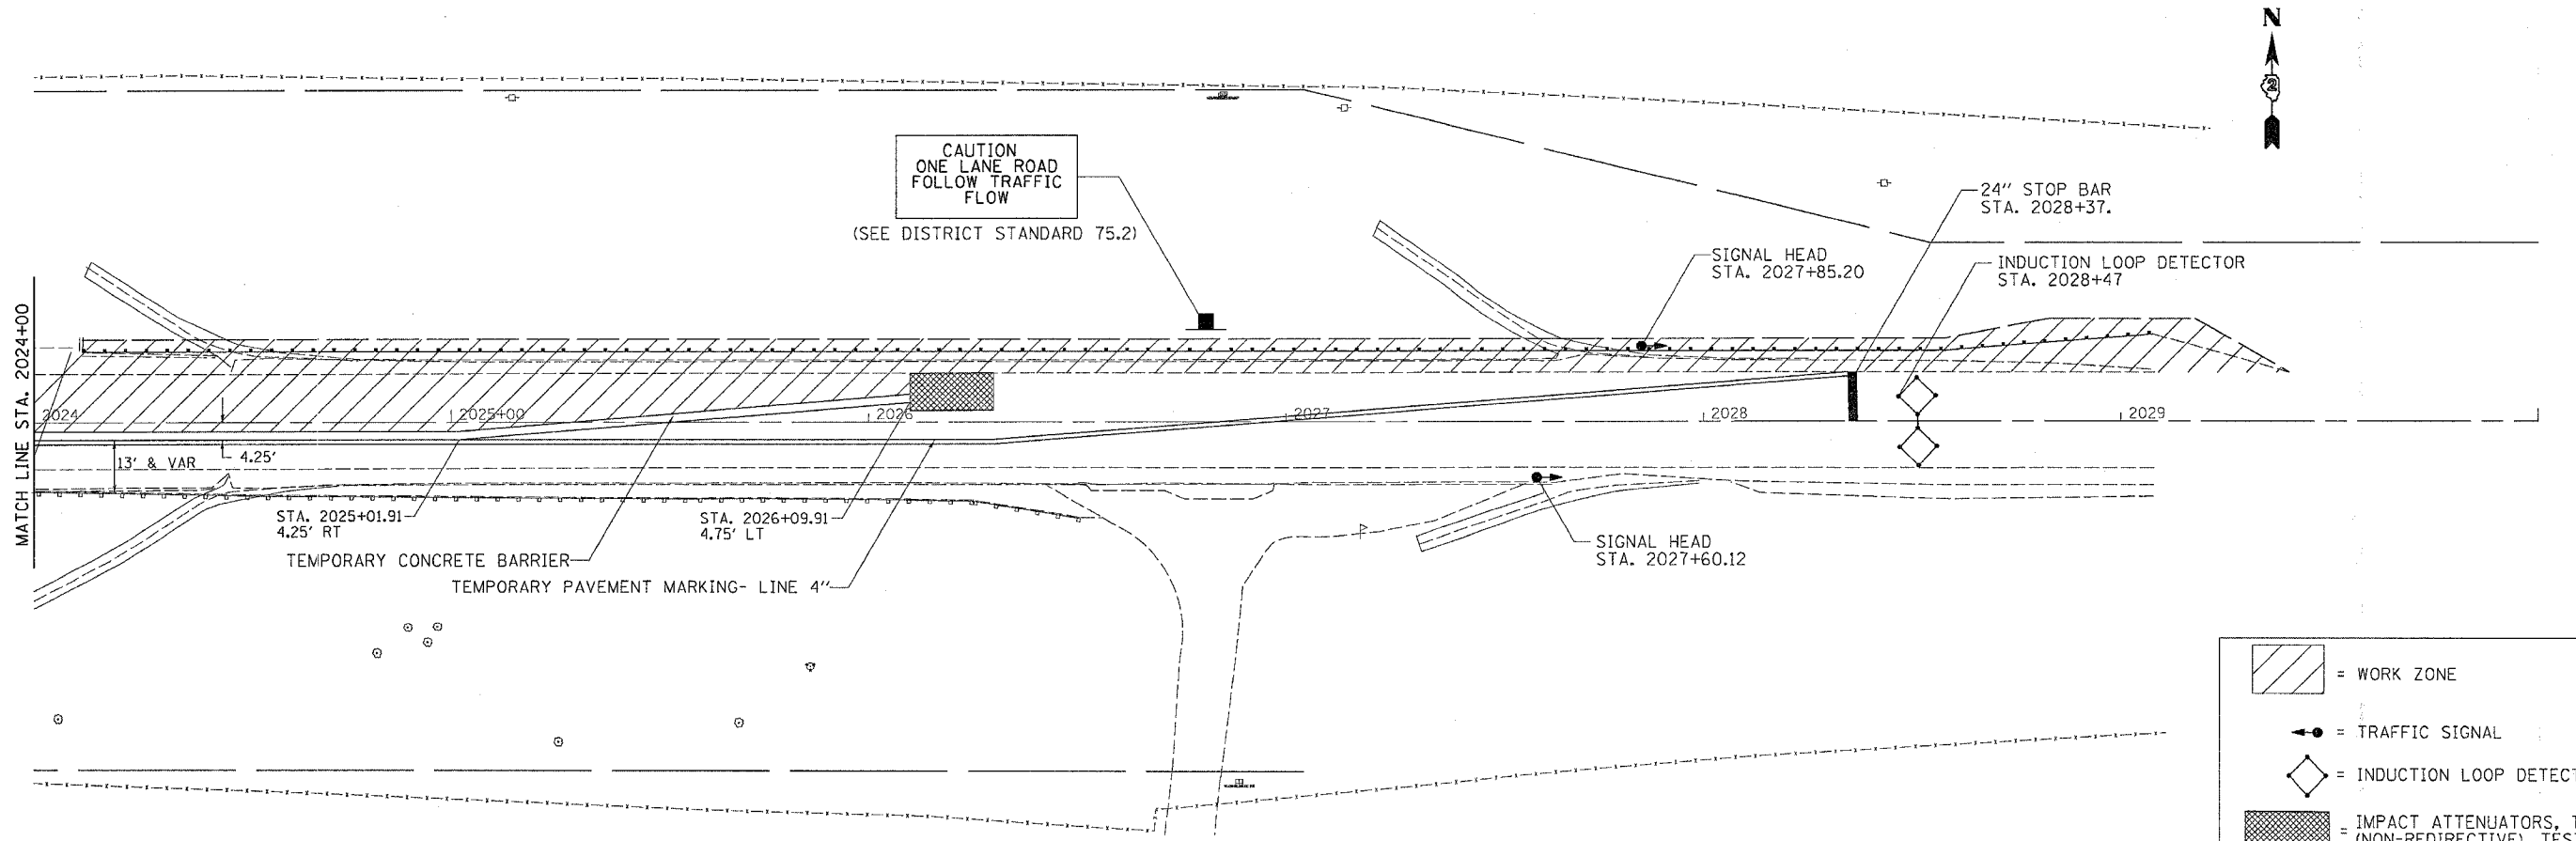


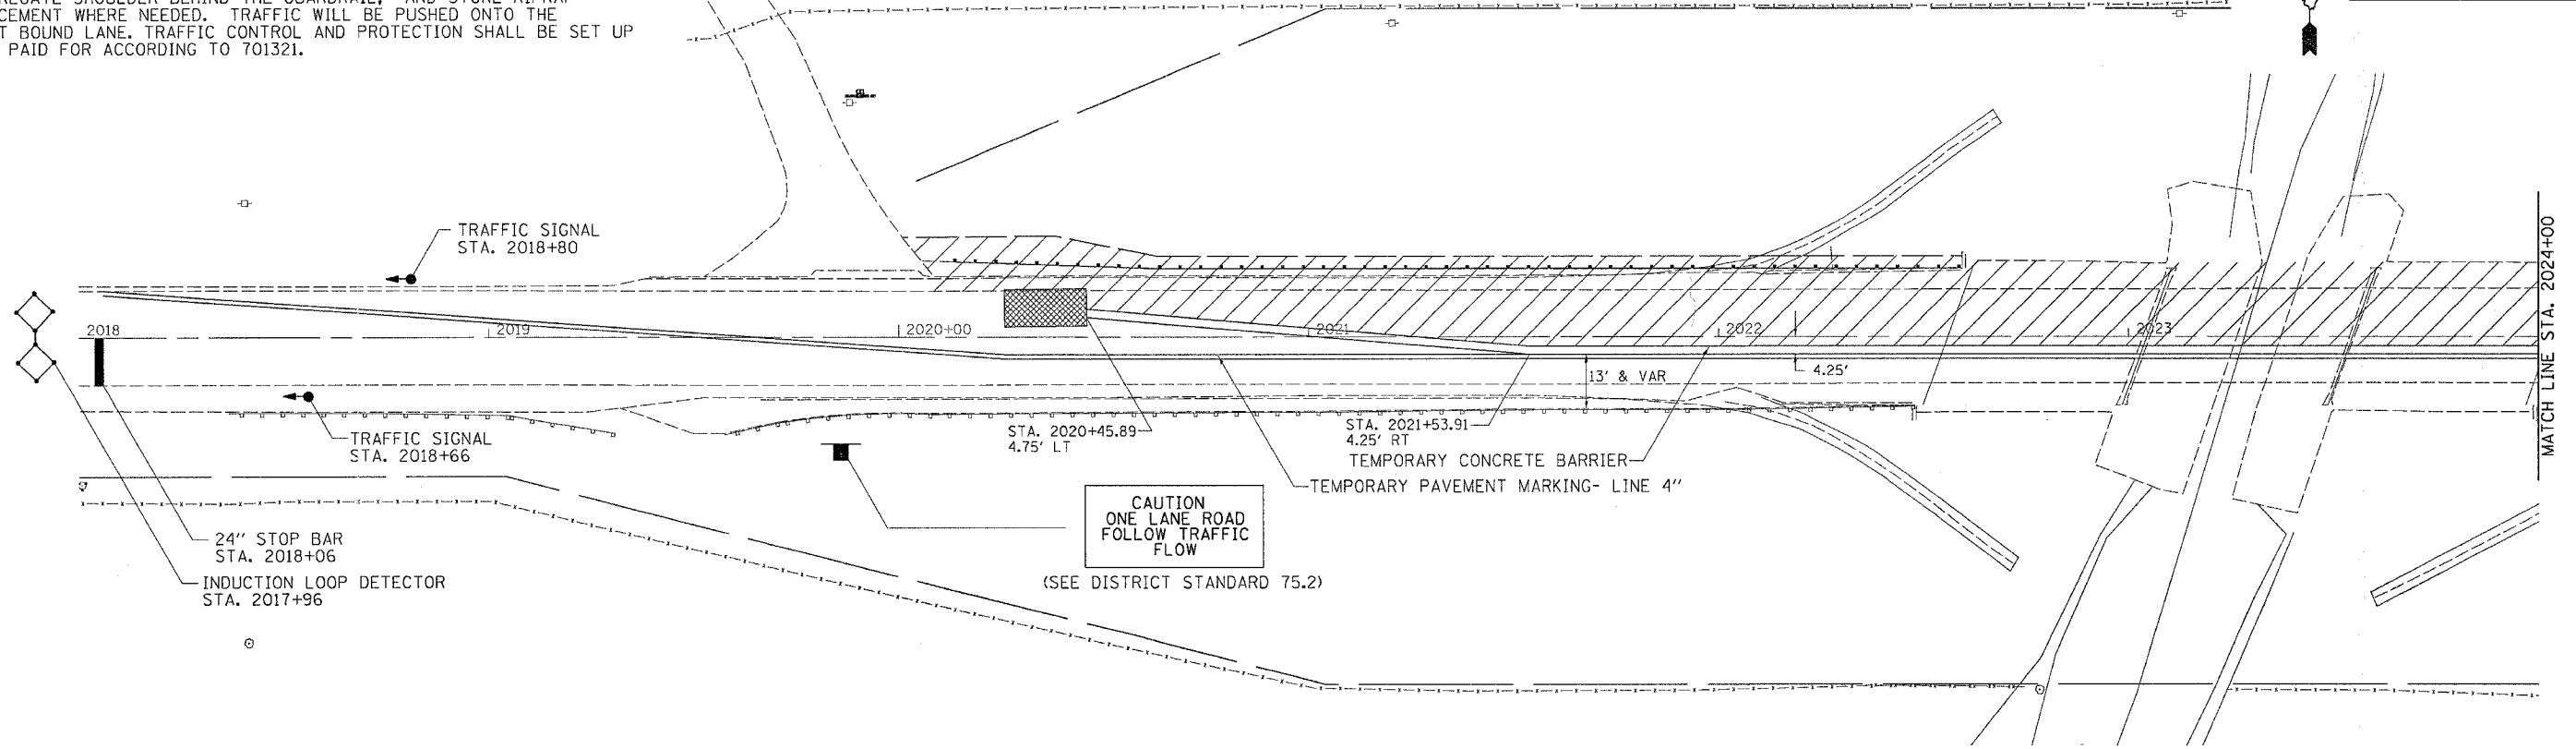



F.A.P. RTE.	SECTION	COUNTY	TOTAL SHEETS	SHEET NO.
301	24BR-1	JO DAVIESS	50	36
STA.		TO STA.		
FED. ROAD DIST. NO.		ILLINOIS FED. AID PROJECT		

STAGING SHEETS

STAGE 1

STAGE 1 WORK SHALL INCLUDE THE REPLACEMENT OF THE DECK BEAMS ON THE NORTH SIDE OF THE STRUCTURE, GUARDRAIL ON THE NORTH SIDE, AGGREGATE SHOULDER BEHIND THE GUARDRAIL, AND STONE RIPRAP PLACEMENT WHERE NEEDED. TRAFFIC WILL BE PUSHED ONTO THE EAST BOUND LANE. TRAFFIC CONTROL AND PROTECTION SHALL BE SET UP AND PAID FOR ACCORDING TO 701321.

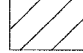

-  = WORK ZONE
-  = TRAFFIC SIGNAL
-  = INDUCTION LOOP DETECTOR
-  = IMPACT ATTENUATORS, TEMPORARY (NON-REDIRECTIVE), TEST LEVEL 3

PLOT DATE = Mon, Dec 13, 2022 10:41:28 AM
 FILE NAME = c:\pco\mch\220205\220205.dgn
 PLOT SCALE = 28.8000' / IN.
 USER NAME = mgjllj