
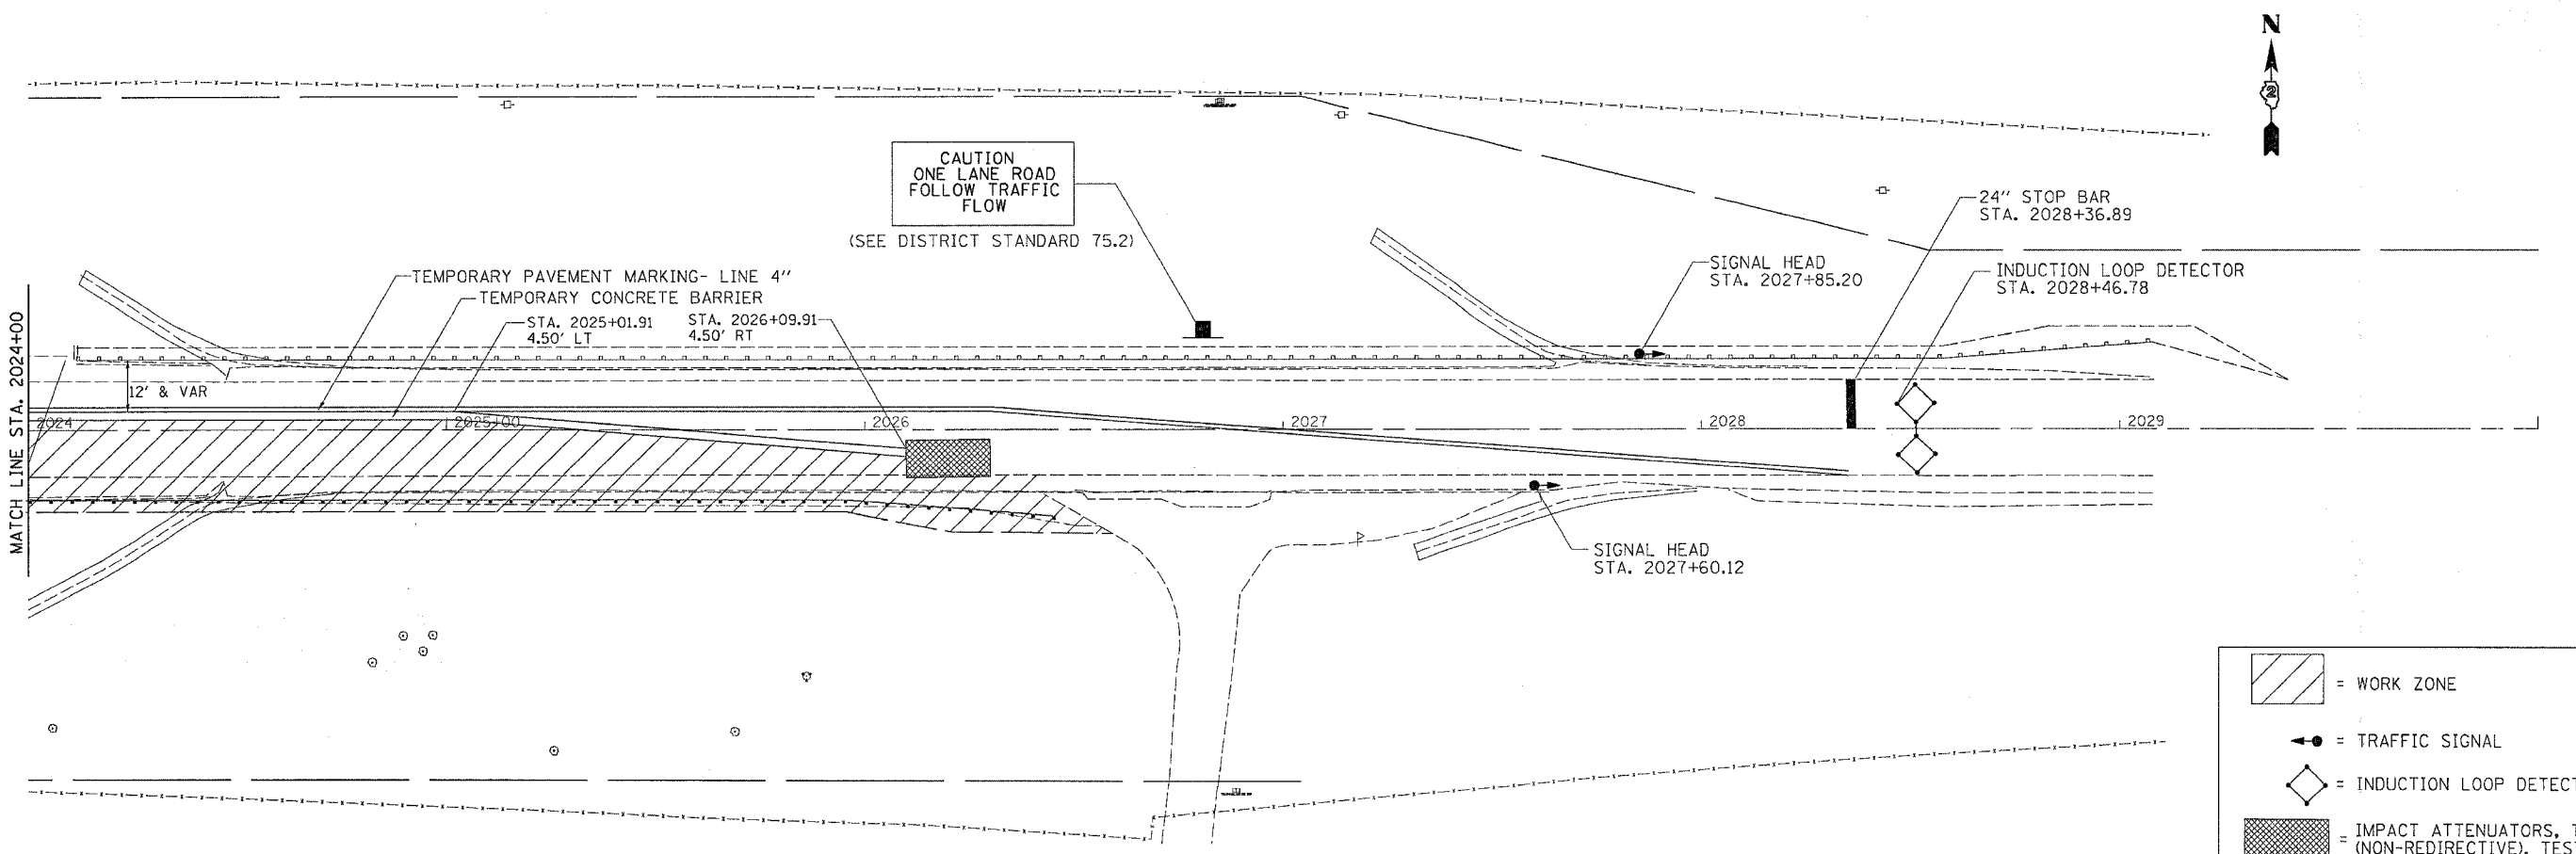


F.A.P. RTE.	SECTION	COUNTY	TOTAL SHEETS	SHEET NO.
301	24BR-1	JO DAVIESS	50	37
STA.		TO STA.		
FED. ROAD DIST. NO.		ILLINOIS FED. AID PROJECT		

STAGE 2

STAGE 2 WORK SHALL INCLUDE THE REPLACEMENT OF THE DECK BEAMS ON THE SOUTH SIDE OF THE STRUCTURE, GUARDRAIL ON THE SOUTH SIDE, AGGREGATE SHOULDER BEHIND THE GUARDRAIL, AND STONE RIPRAP PLACEMENT WHERE NEEDED. TRAFFIC WILL BE PUSHED ONTO THE WEST BOUND LANE. TRAFFIC CONTROL AND PROTECTION SHALL BE SET UP AND PAID FOR ACCORDING TO 701321.

STAGING SHEETS

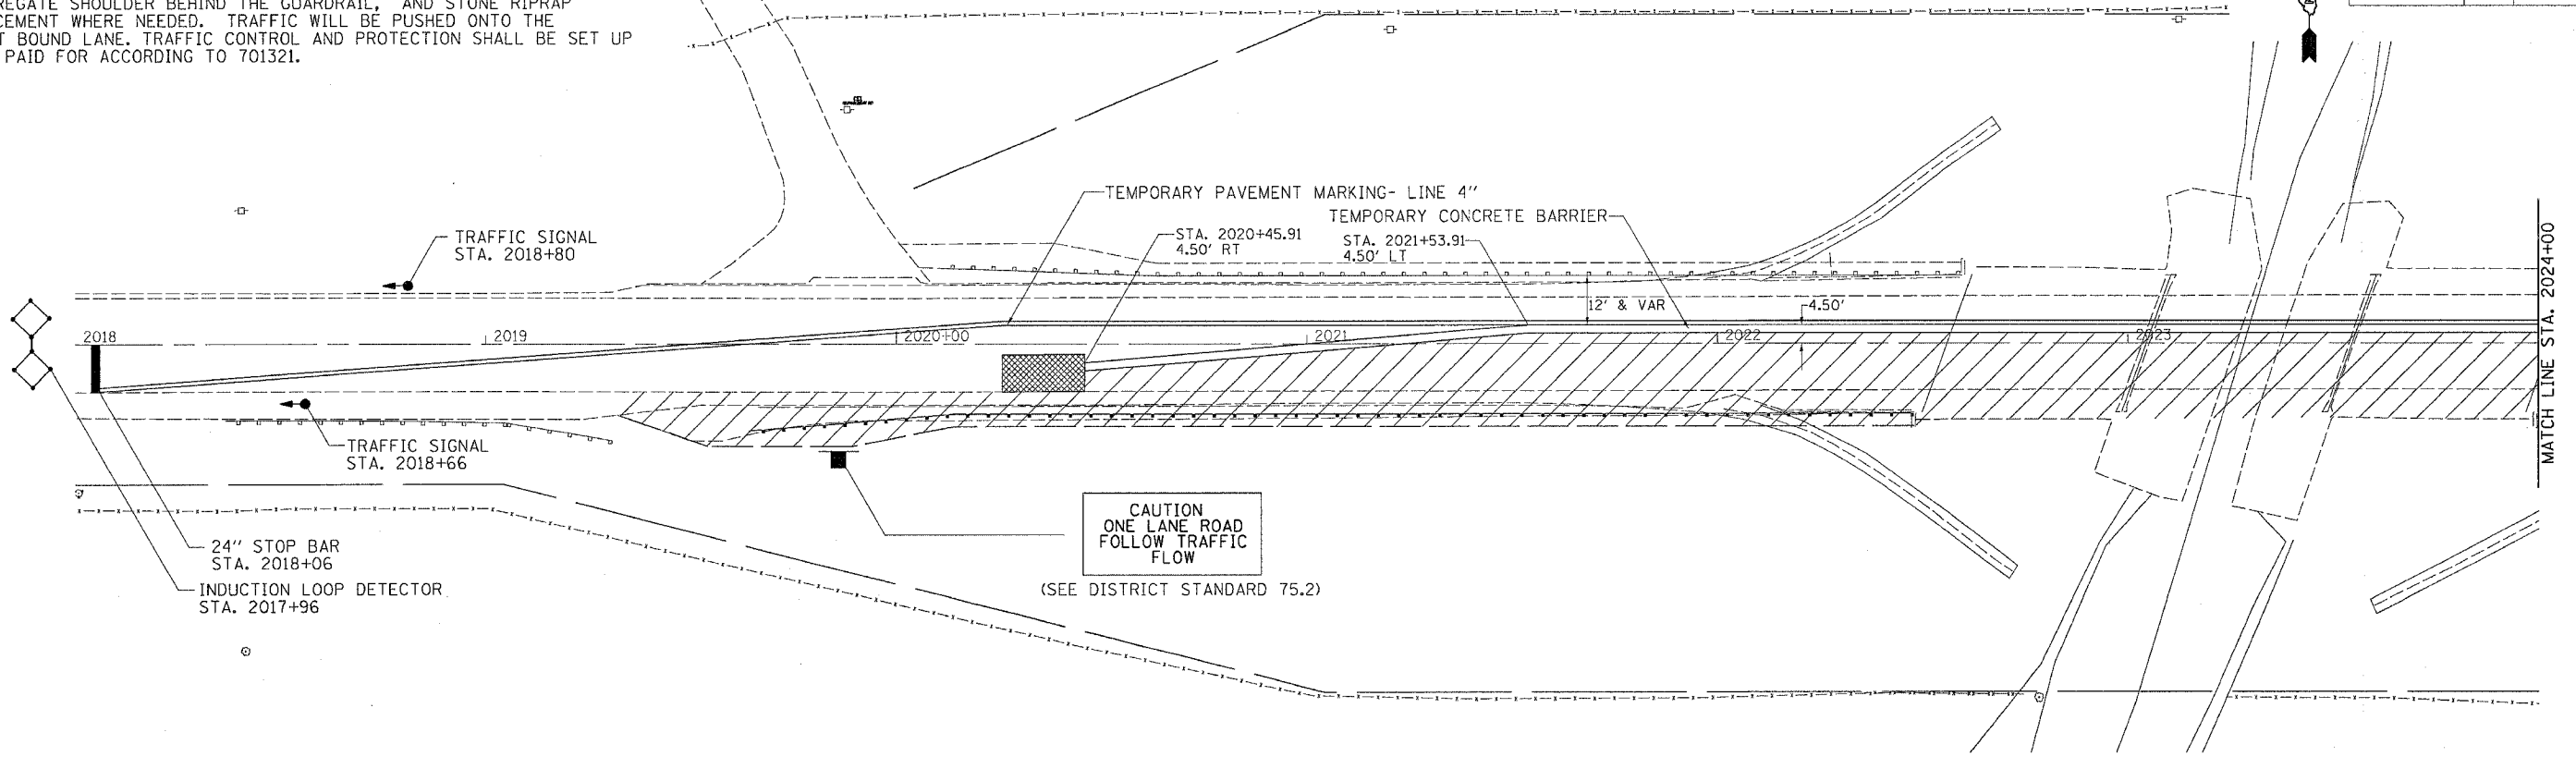

	= WORK ZONE
	= TRAFFIC SIGNAL
	= INDUCTION LOOP DETECTOR
	= IMPACT ATTENUATORS, TEMPORARY (NON-REDIRECTIVE), TEST LEVEL 3

PLOT DATE = Mon, Dec 12, 2017 10:34:41 AM
 FILE NAME = c:\p\proj\24br\24br2017.dgn
 PLOT SCALE = 28.8/89.2 / IN.
 USER NAME = mgglj