


PLOT DATE * Mon Dec 12 09:36:13 2005
 FILE NAME * c:\pvc\pccs\200225\102205.dwg
 PLOT SCALE = 0.00000 / IN.
 USER NAME = mgj11j

ORIGINAL SURVEY PLOTTED
 NOTE BOOK AREA CHECKED

FINAL SURVEY PLOTTED
 NOTE BOOK AREA CHECKED

BY _____ DATE _____

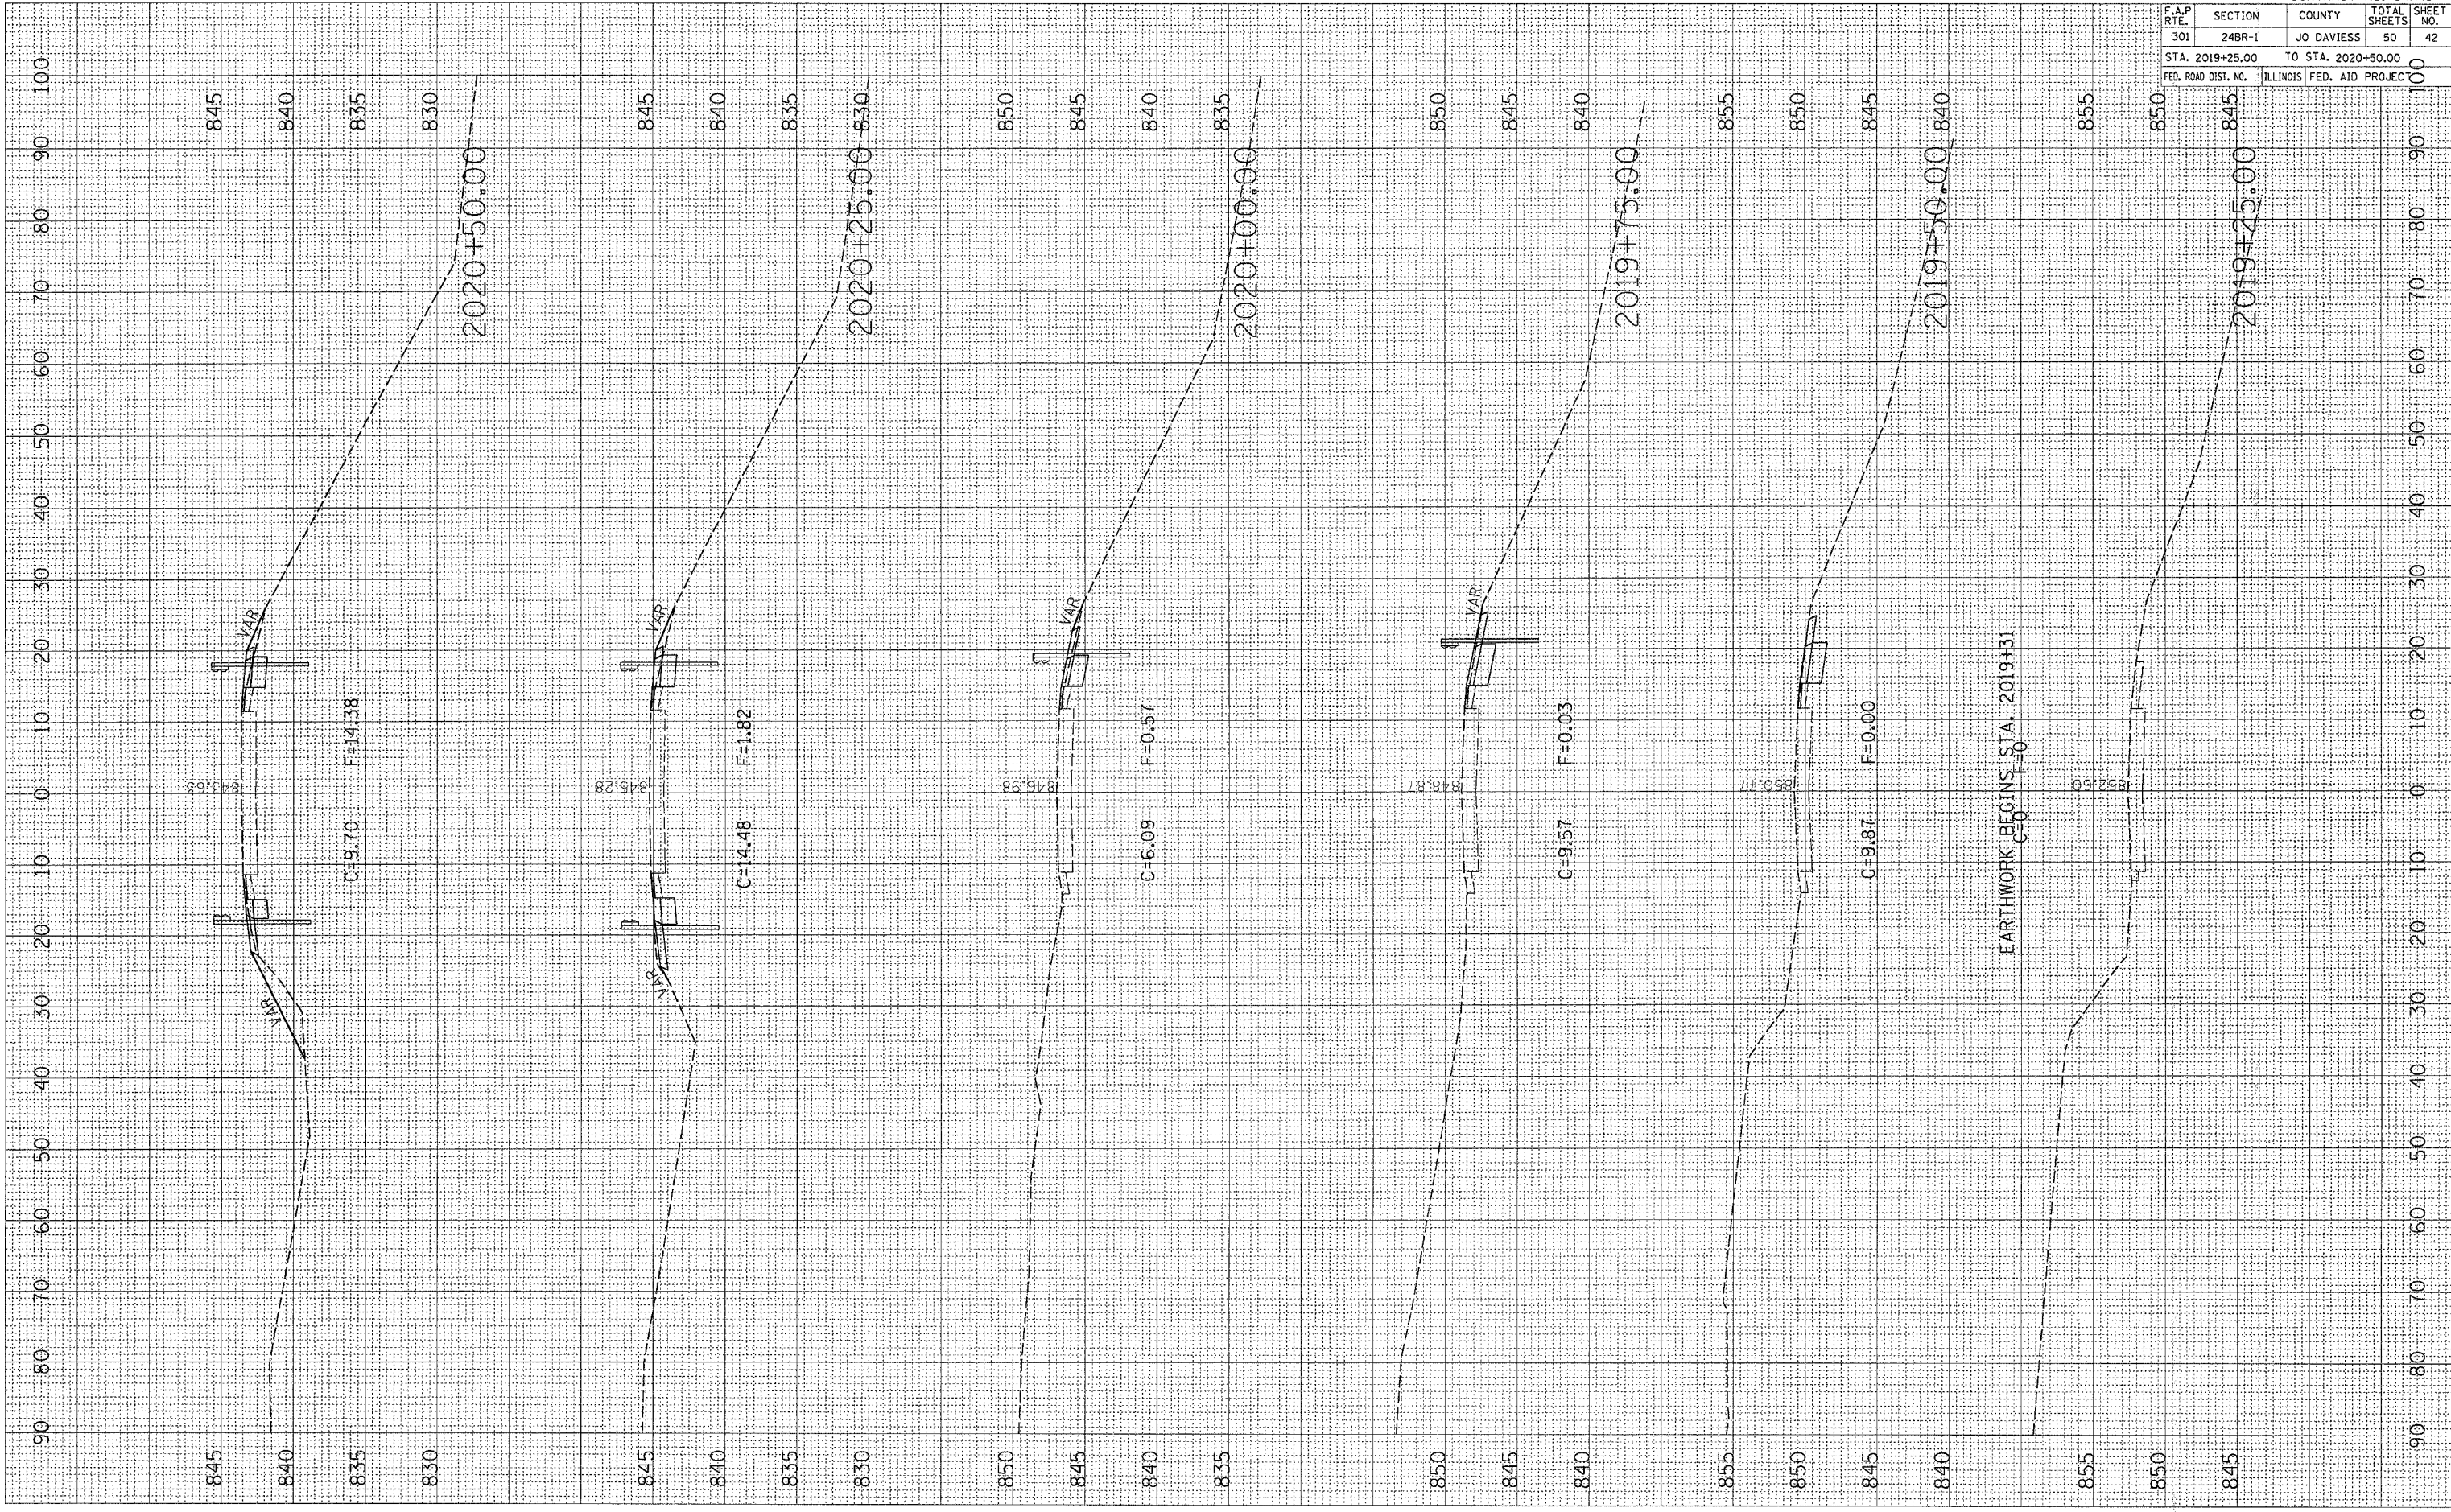

CONTRACT NO. 64A48			
F.A.P. RTE.	SECTION	COUNTY	TOTAL SHEETS
301	24BR-1	JO DAVIESS	50
STA. 2019+25.00		TO STA. 2020+50.00	
FED. ROAD DIST. NO.		ILLINOIS FED. AID PROJECT	

BY _____ DATE _____

ORIGINAL SURVEY PLOTTED
 NOTE BOOK AREA CHECKED

FINAL SURVEY PLOTTED
 NOTE BOOK AREA CHECKED

PLOT DATE * Mon Dec 12 09:36:13 2005
 FILE NAME * c:\pvc\pccs\200225\102205.dwg
 PLOT SCALE = 0.00000 / IN.
 USER NAME = mgj11j