


PLOT DATE * Mon Dec 12 09:36:13 2005
 FILE NAME * c:\projects\2020205\10205.dwg
 PLOT SCALE * 1/8" = 1' / IN.
 USER NAME * mgslj

ORIGINAL SURVEY PLOTTED
 SURVEY PLOTTED
 NOTE BOOK TEMPLATE AREAS CHECKED
 NO.

FINAL SURVEY PLOTTED
 NOTE BOOK TEMPLATE AREAS CHECKED
 NO.

BY _____ DATE _____

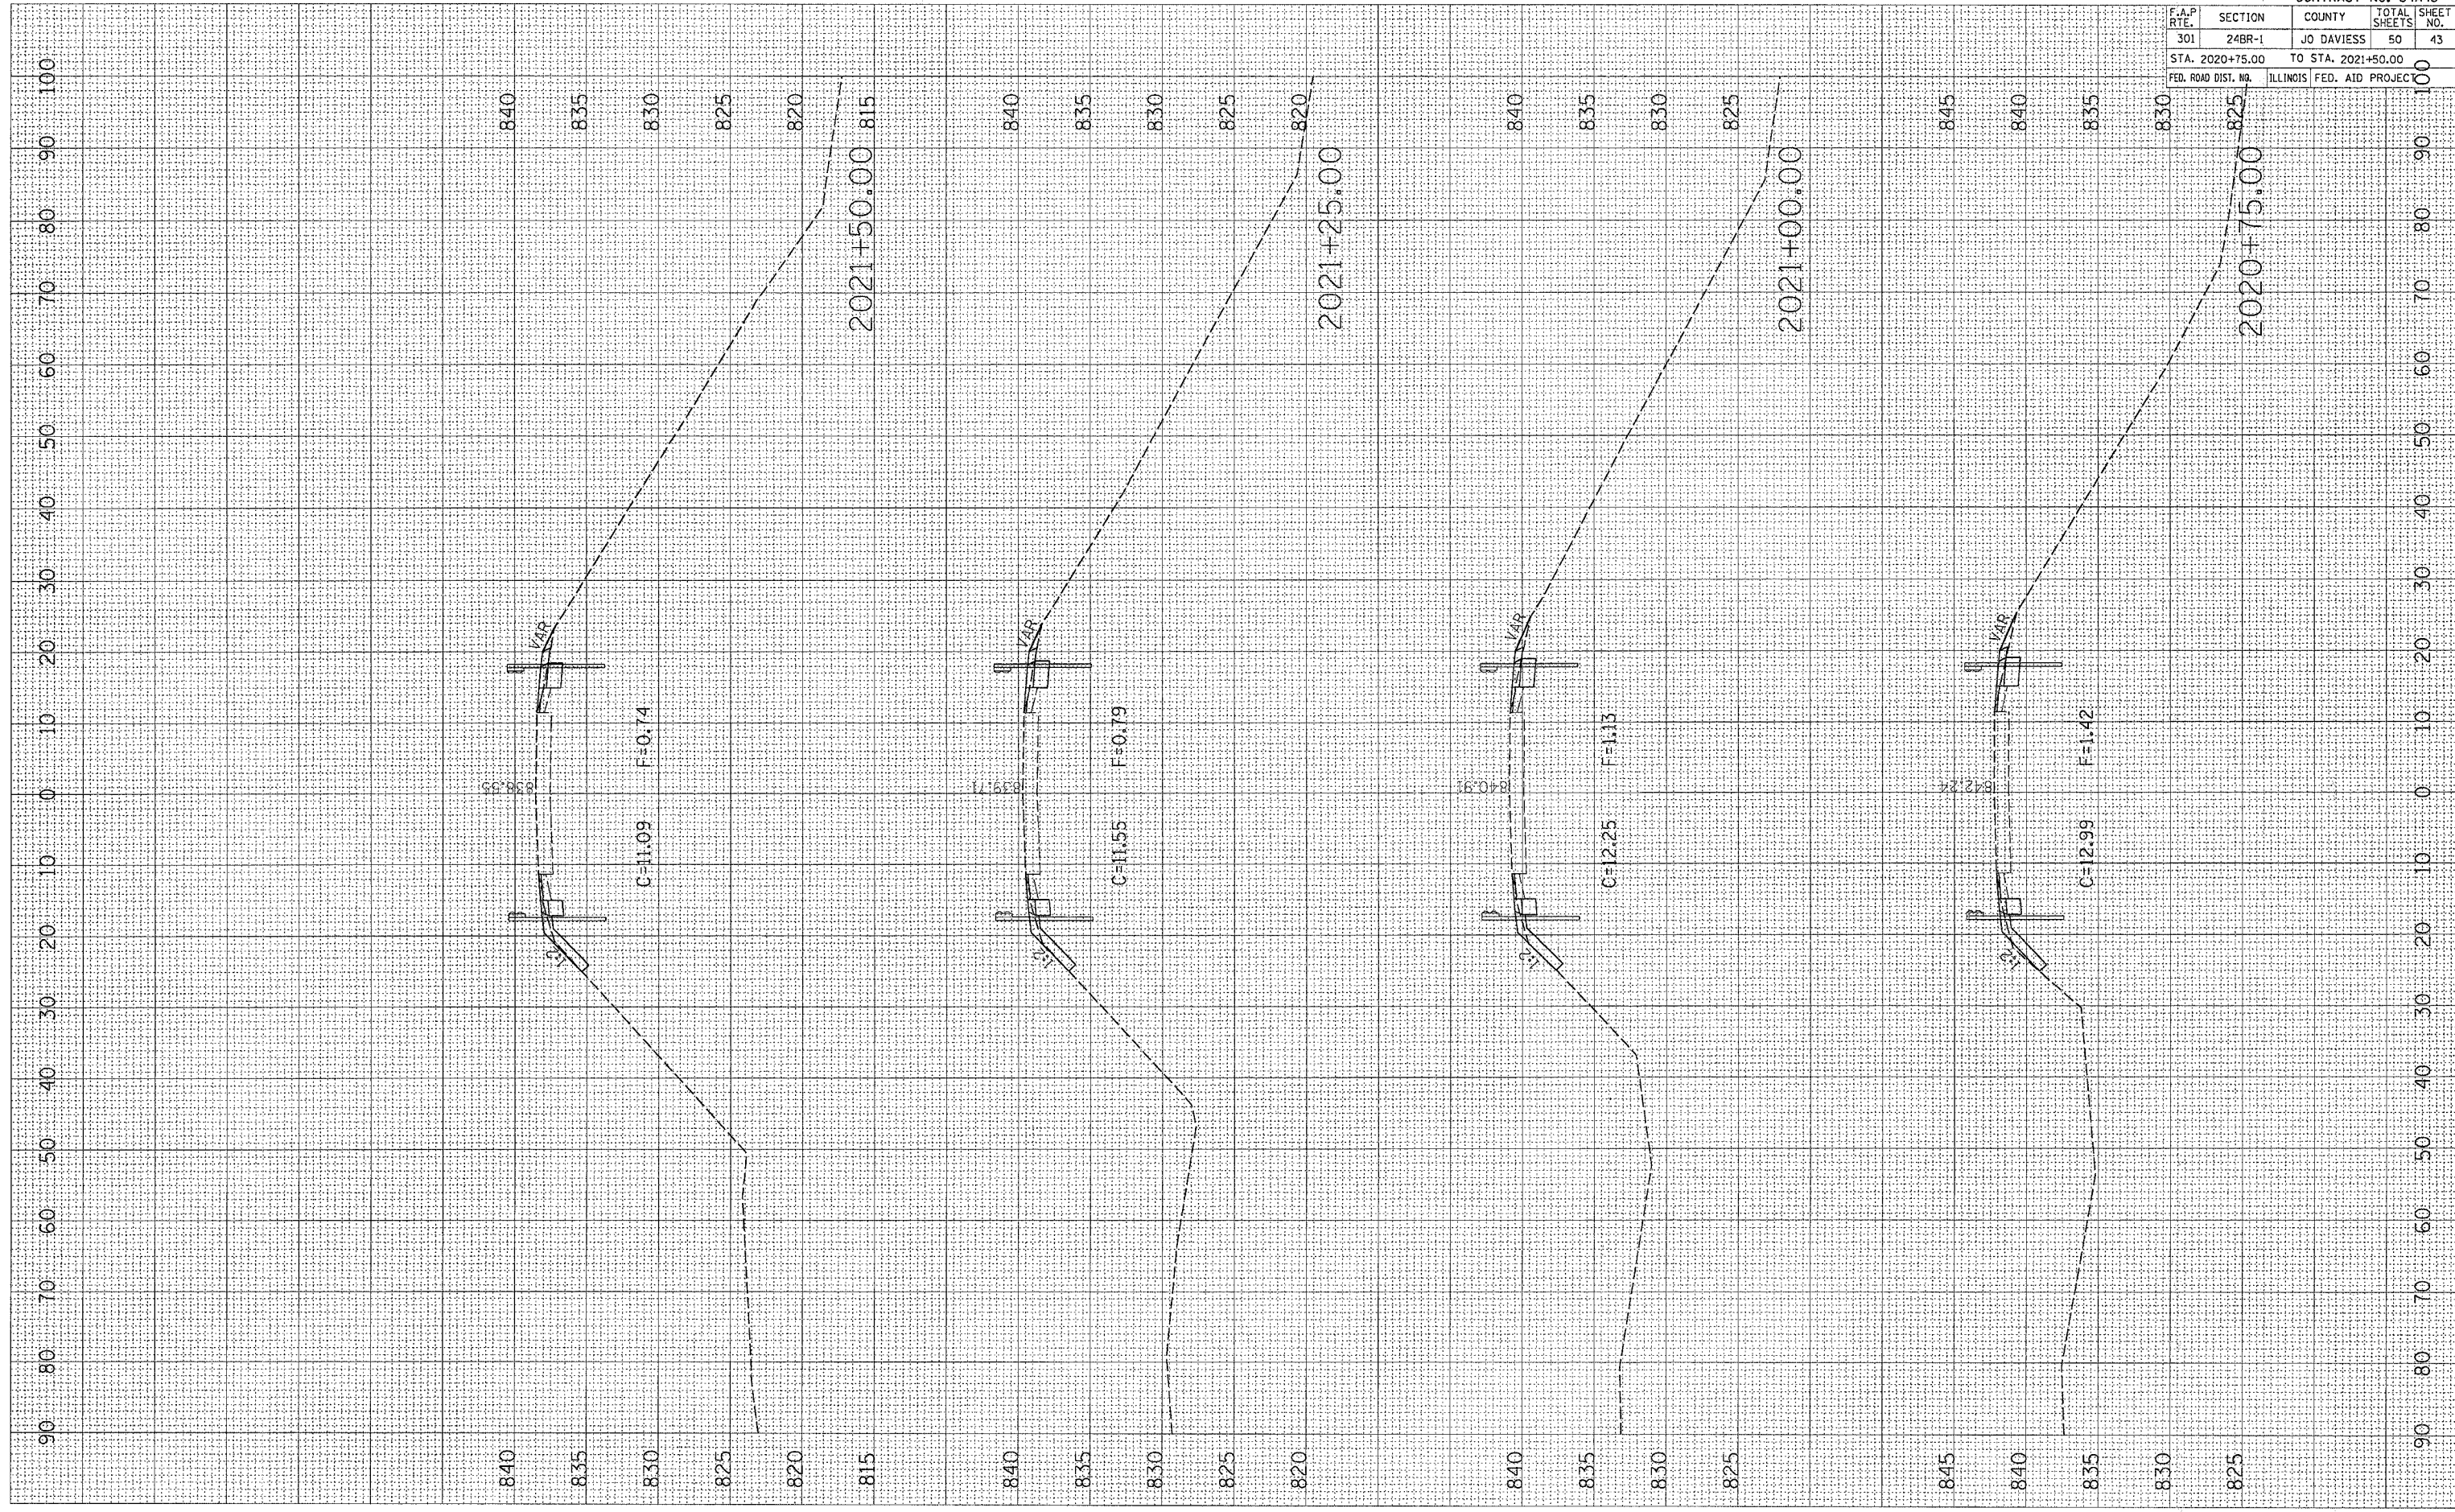

CONTRACT NO. 64A48				
F.A.P. RTE.	SECTION	COUNTY	TOTAL SHEETS	SHEET NO.
301	24BR-1	JO DAVIESS	50	43
STA. 2020+75.00 TO STA. 2021+50.00				
FED. ROAD DIST. NO.		ILLINOIS FED. AID PROJECT		