


PLOT DATE = Mon Dec 12 09:36:15 2005  
FILE NAME = c:\projects\2005\24R-1\2005\24R-1.dwg  
PLOT SCALE = 1/8" = 1' IN.  
USER NAME = mg111j

ORIGINAL SURVEY  
BY: \_\_\_\_\_ DATE: \_\_\_\_\_  
SURVEYED \_\_\_\_\_  
NOTED \_\_\_\_\_  
PLotted \_\_\_\_\_  
AREAS \_\_\_\_\_  
CHECKED \_\_\_\_\_

FINAL SURVEY  
BY: \_\_\_\_\_ DATE: \_\_\_\_\_  
SURVEYED \_\_\_\_\_  
NOTED \_\_\_\_\_  
PLotted \_\_\_\_\_  
AREAS \_\_\_\_\_  
CHECKED \_\_\_\_\_

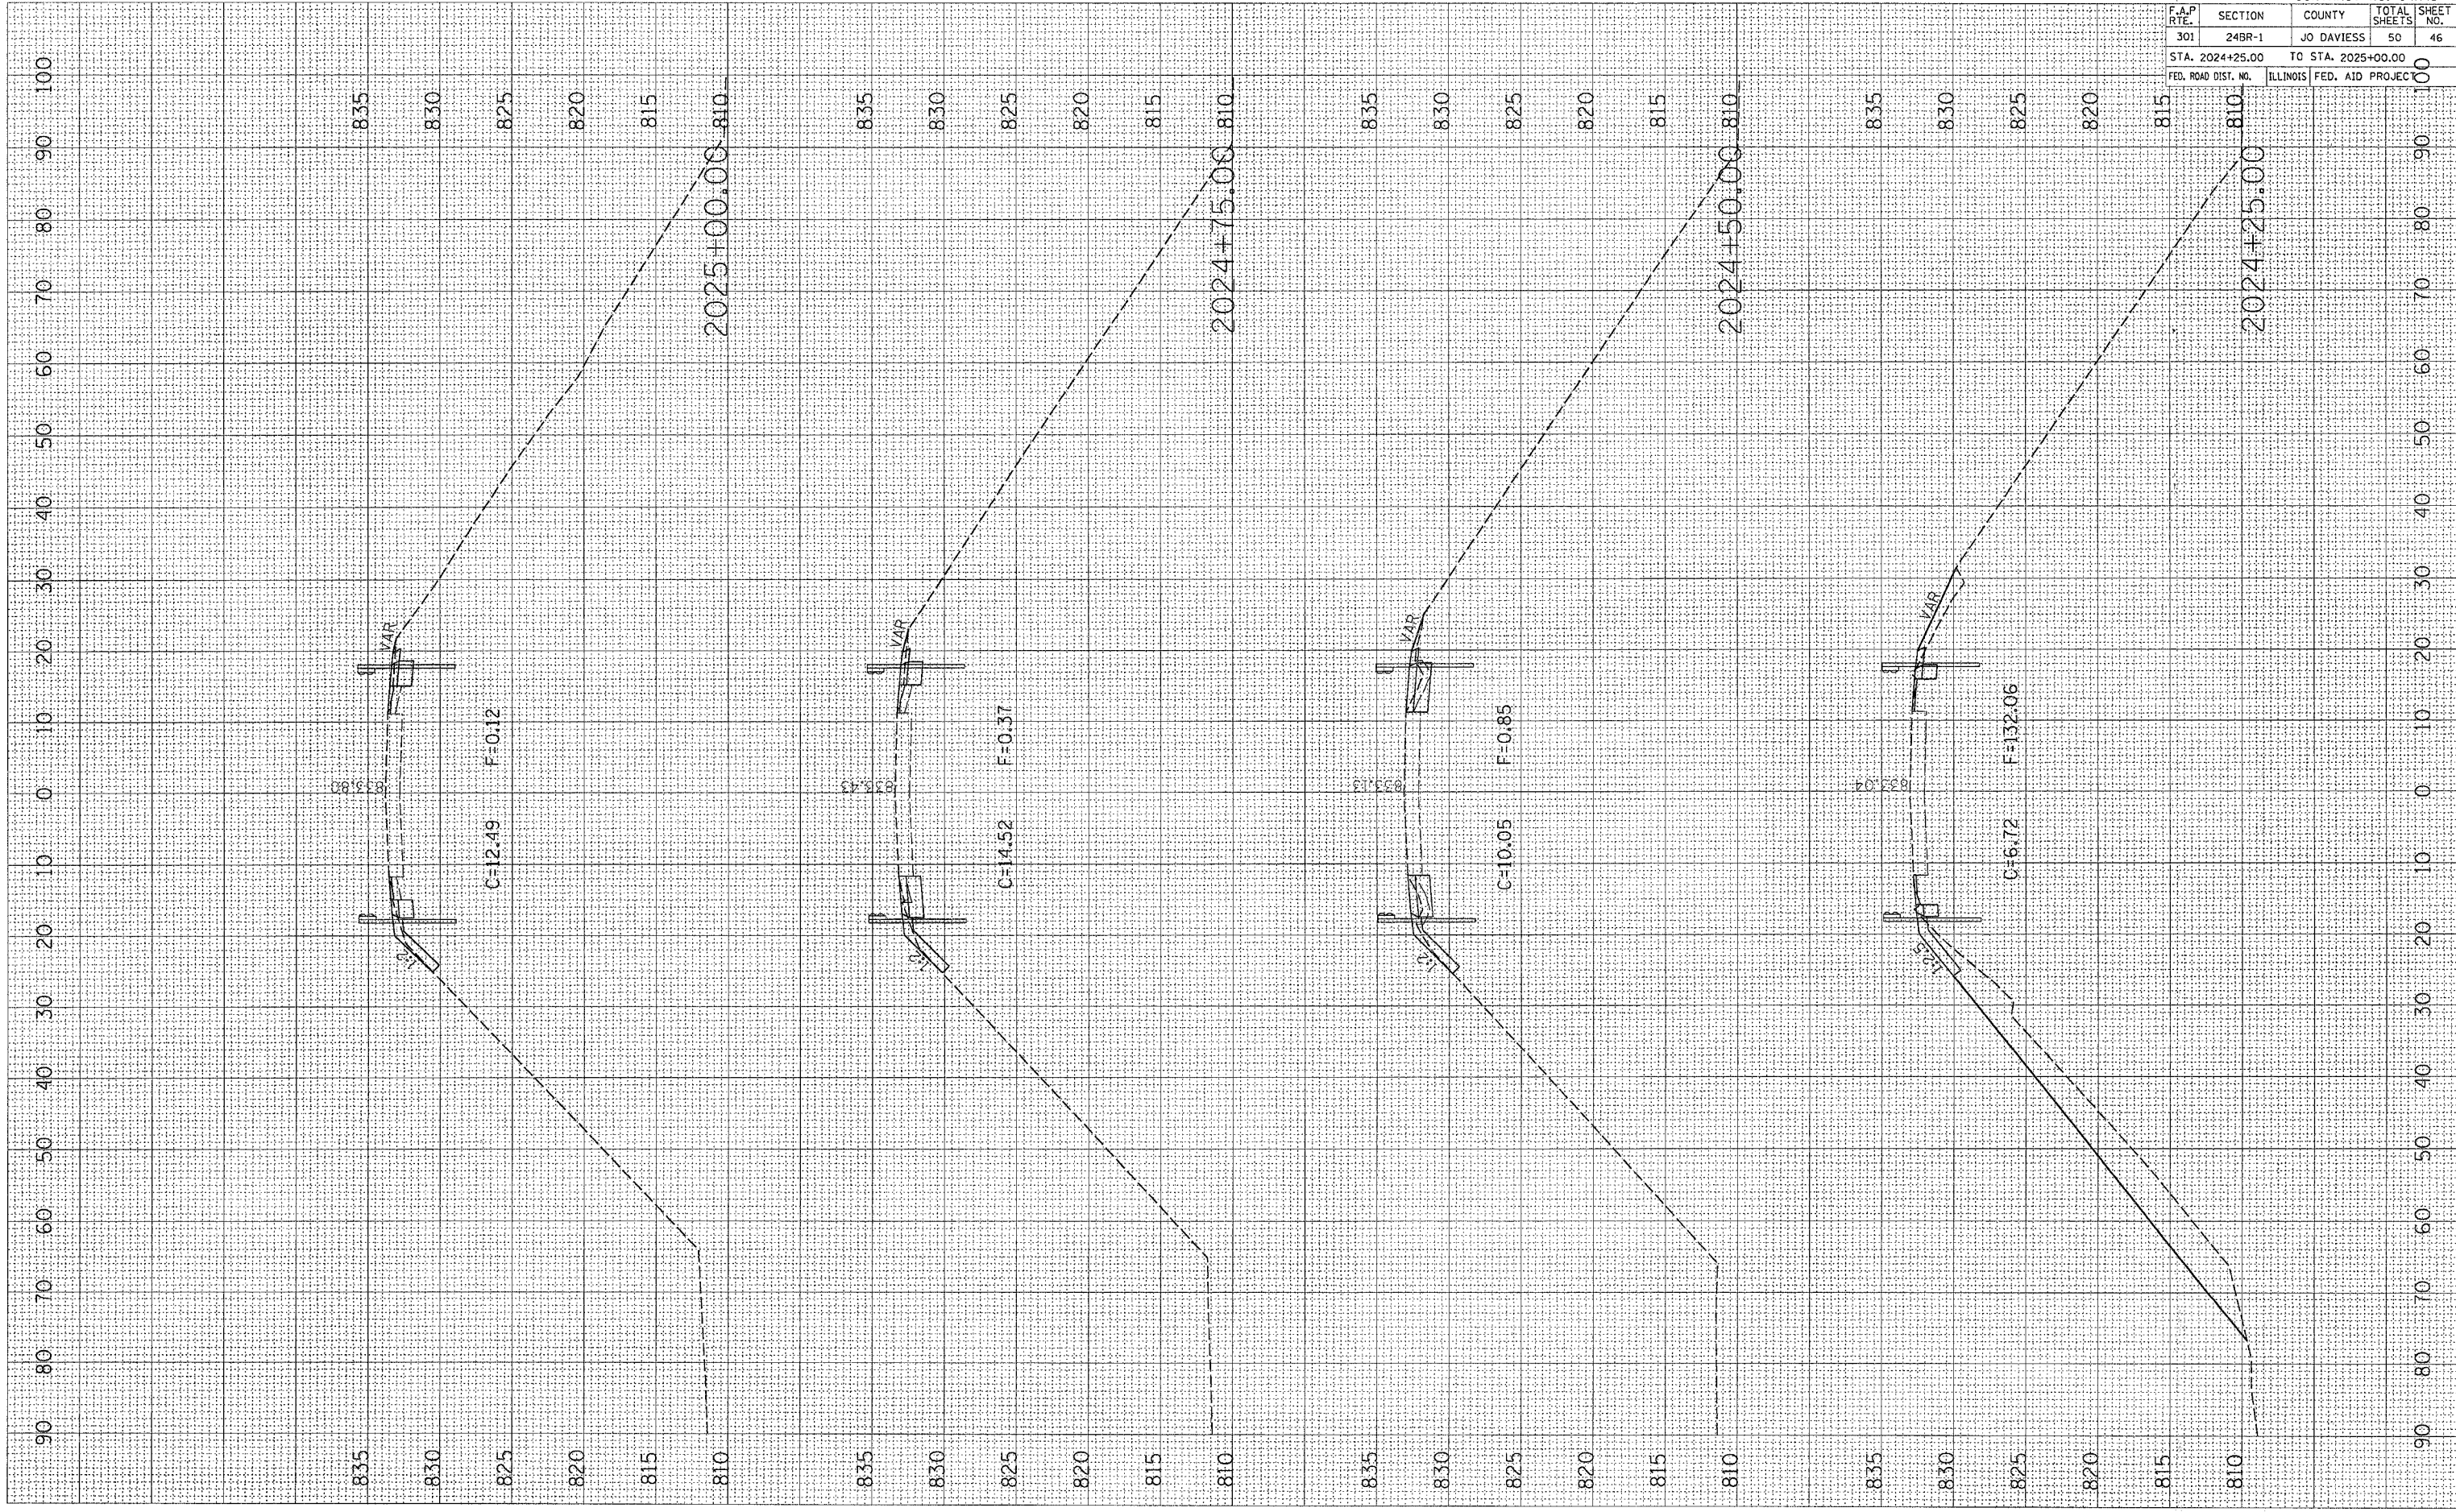

F.A.P. RTE.	SECTION	COUNTY	TOTAL SHEETS	SHEET NO.
301	24BR-1	JO DAVIESS	50	46
STA. 2024+25.00		TO STA. 2025+00.00		
FED. ROAD DIST. NO.		ILLINOIS FED. AID PROJECT		