


PLOT DATE: Mon Dec 12 09:36:15 2005  
 FILE NAME: c:\p\projects\2005\2025\2025.dwg  
 SCALE: 1/8" = 1'-0"  
 USER NAME: mgallu

ORIGINAL SURVEY PLOTTED TEMPLATE AREAS CHECKED  
 FINAL SURVEY PLOTTED TEMPLATE AREAS CHECKED  
 BY: \_\_\_\_\_ DATE: \_\_\_\_\_

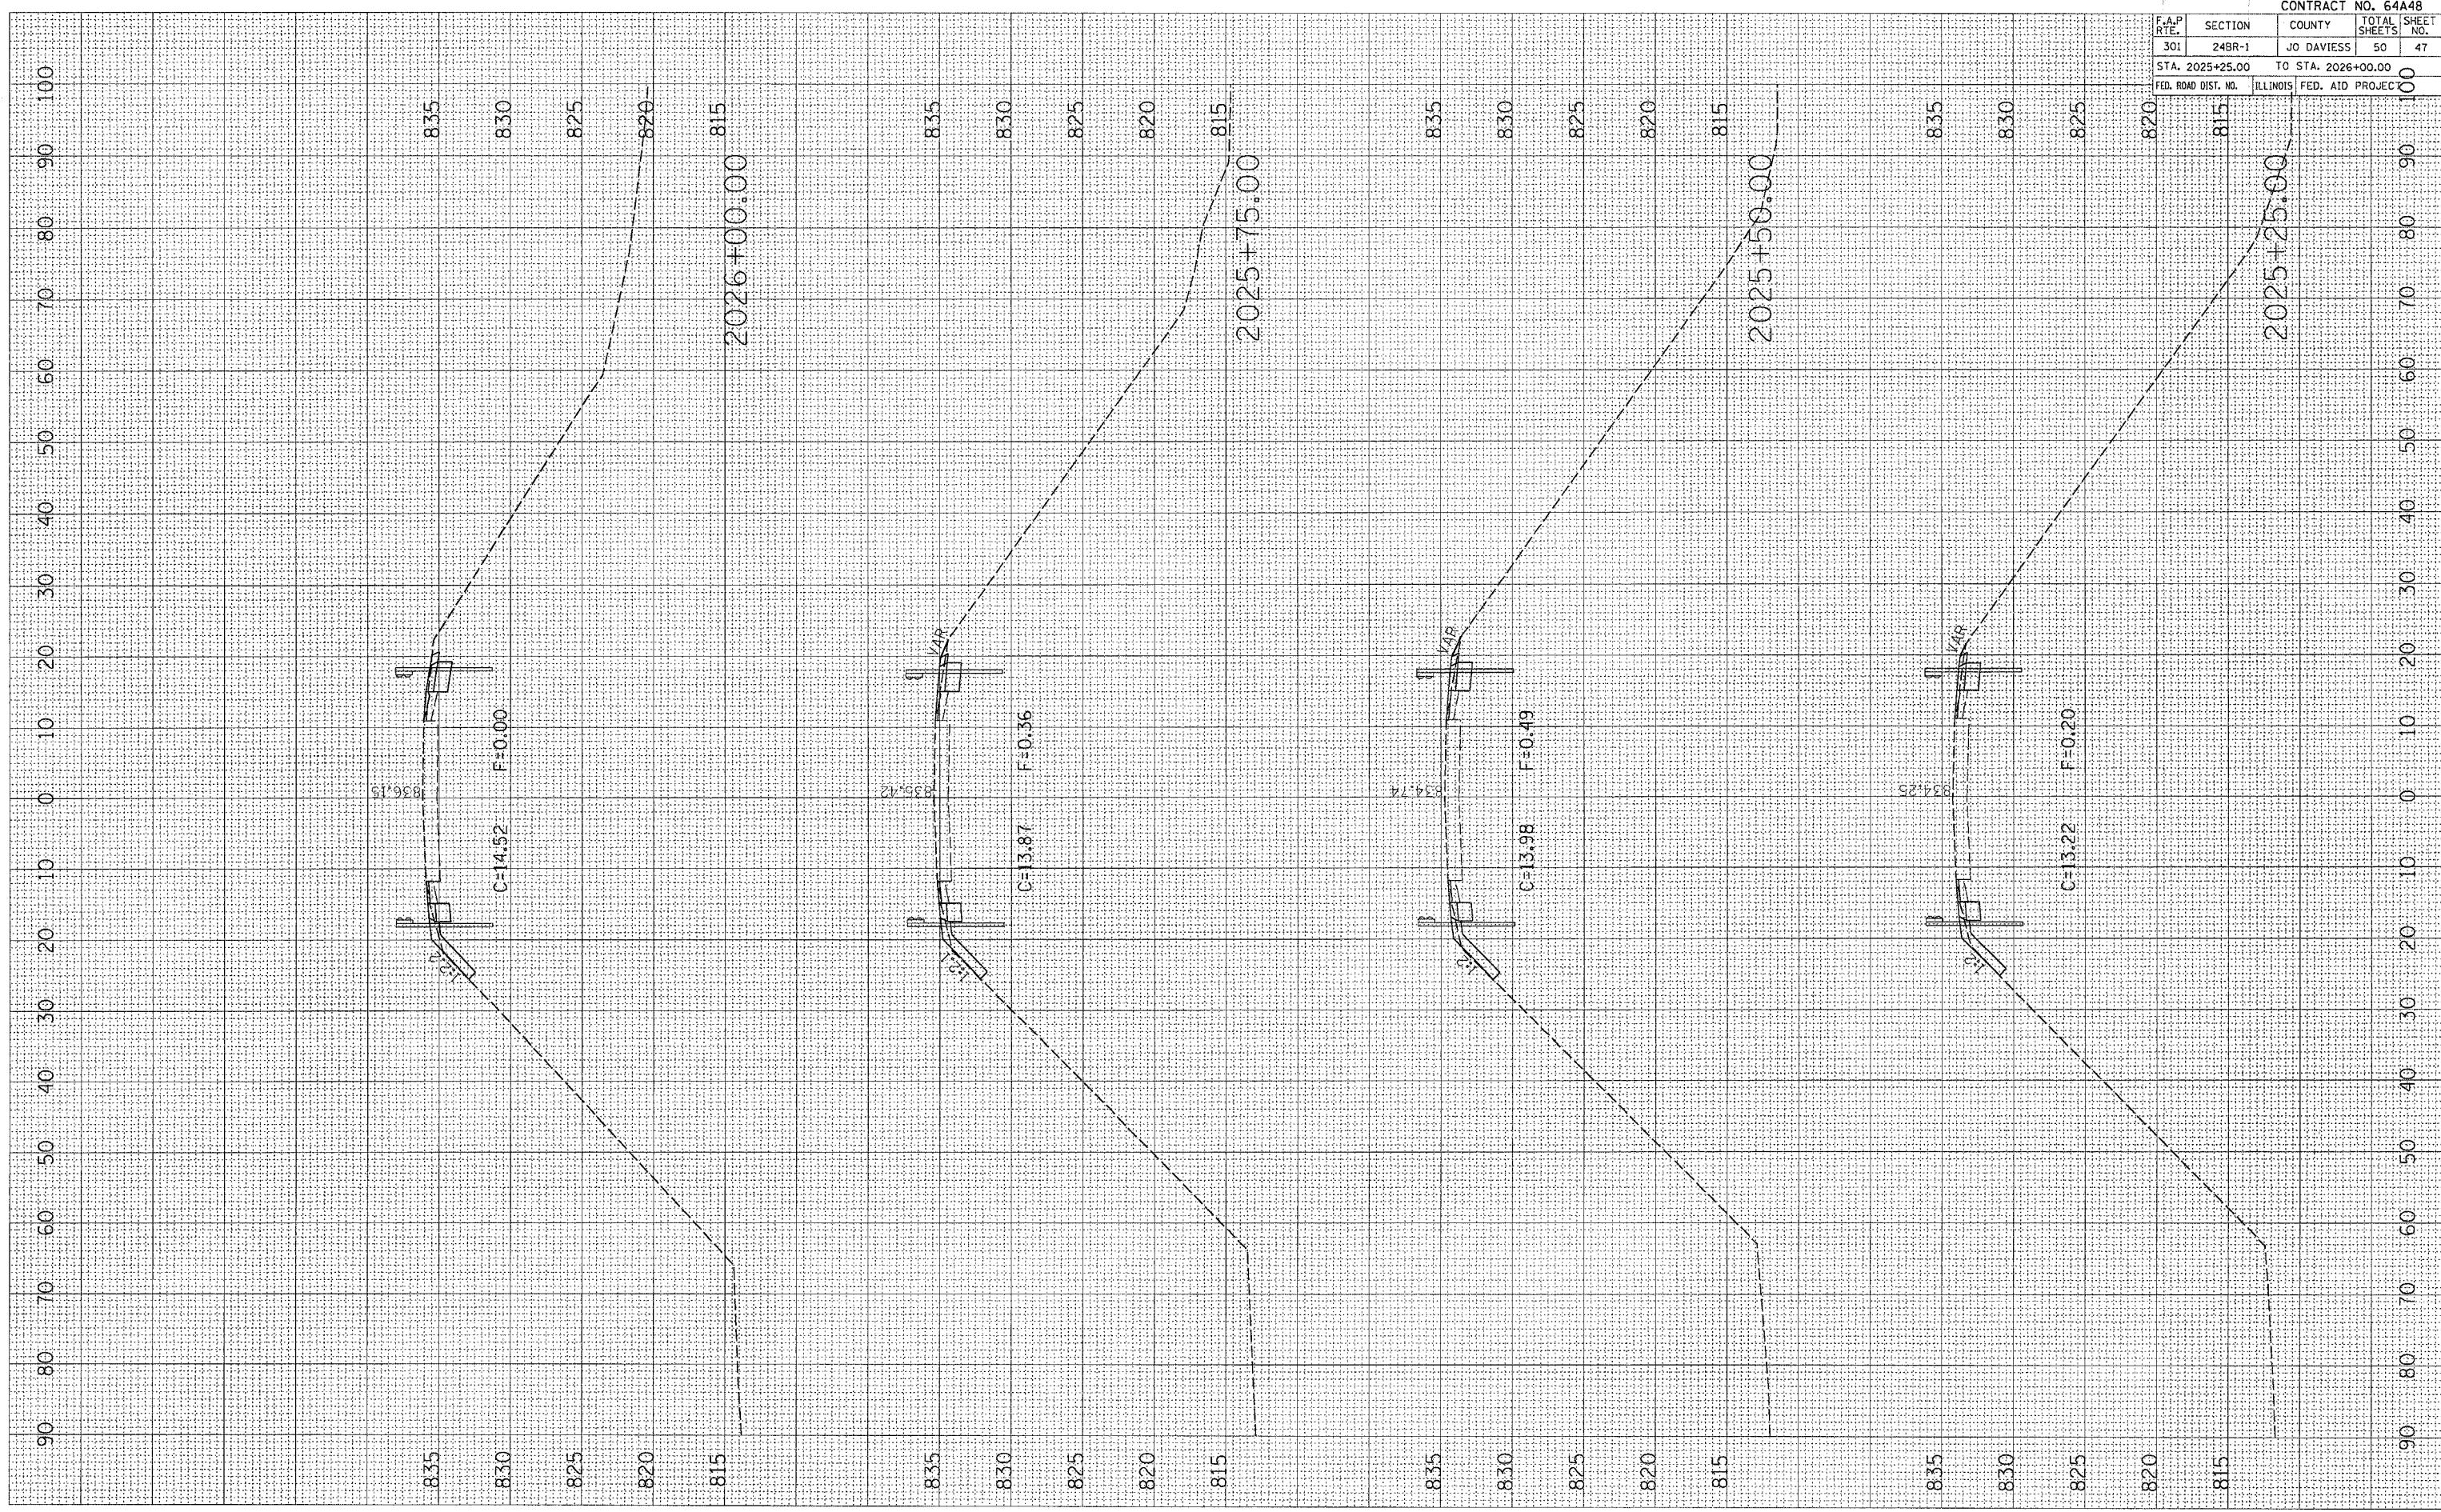

CONTRACT NO. 64A48				
F.A.P. RTE.	SECTION	COUNTY	TOTAL SHEETS	SHEET NO.
301	24BR-1	JO DAVIESS	50	47
STA. 2025+25.00 TO STA. 2026+00.00				
FED. ROAD DIST. NO.		ILLINOIS FED. AID PROJECT		