


PLOT DATE : Mon Dec 12 09:36:16 2005
 FILE NAME : c:\projects\20262025\2026.dwg
 PLOT SCALE : 1/8" = 1'-0"
 USER NAME : mag11j

ORIGINAL SURVEY PLOTTED
 SURVEY PLOTTED
 TEMPLATE
 AREA CHECKED

FINAL SURVEY PLOTTED
 SURVEY PLOTTED
 TEMPLATE
 AREA CHECKED

BY: _____ DATE: _____

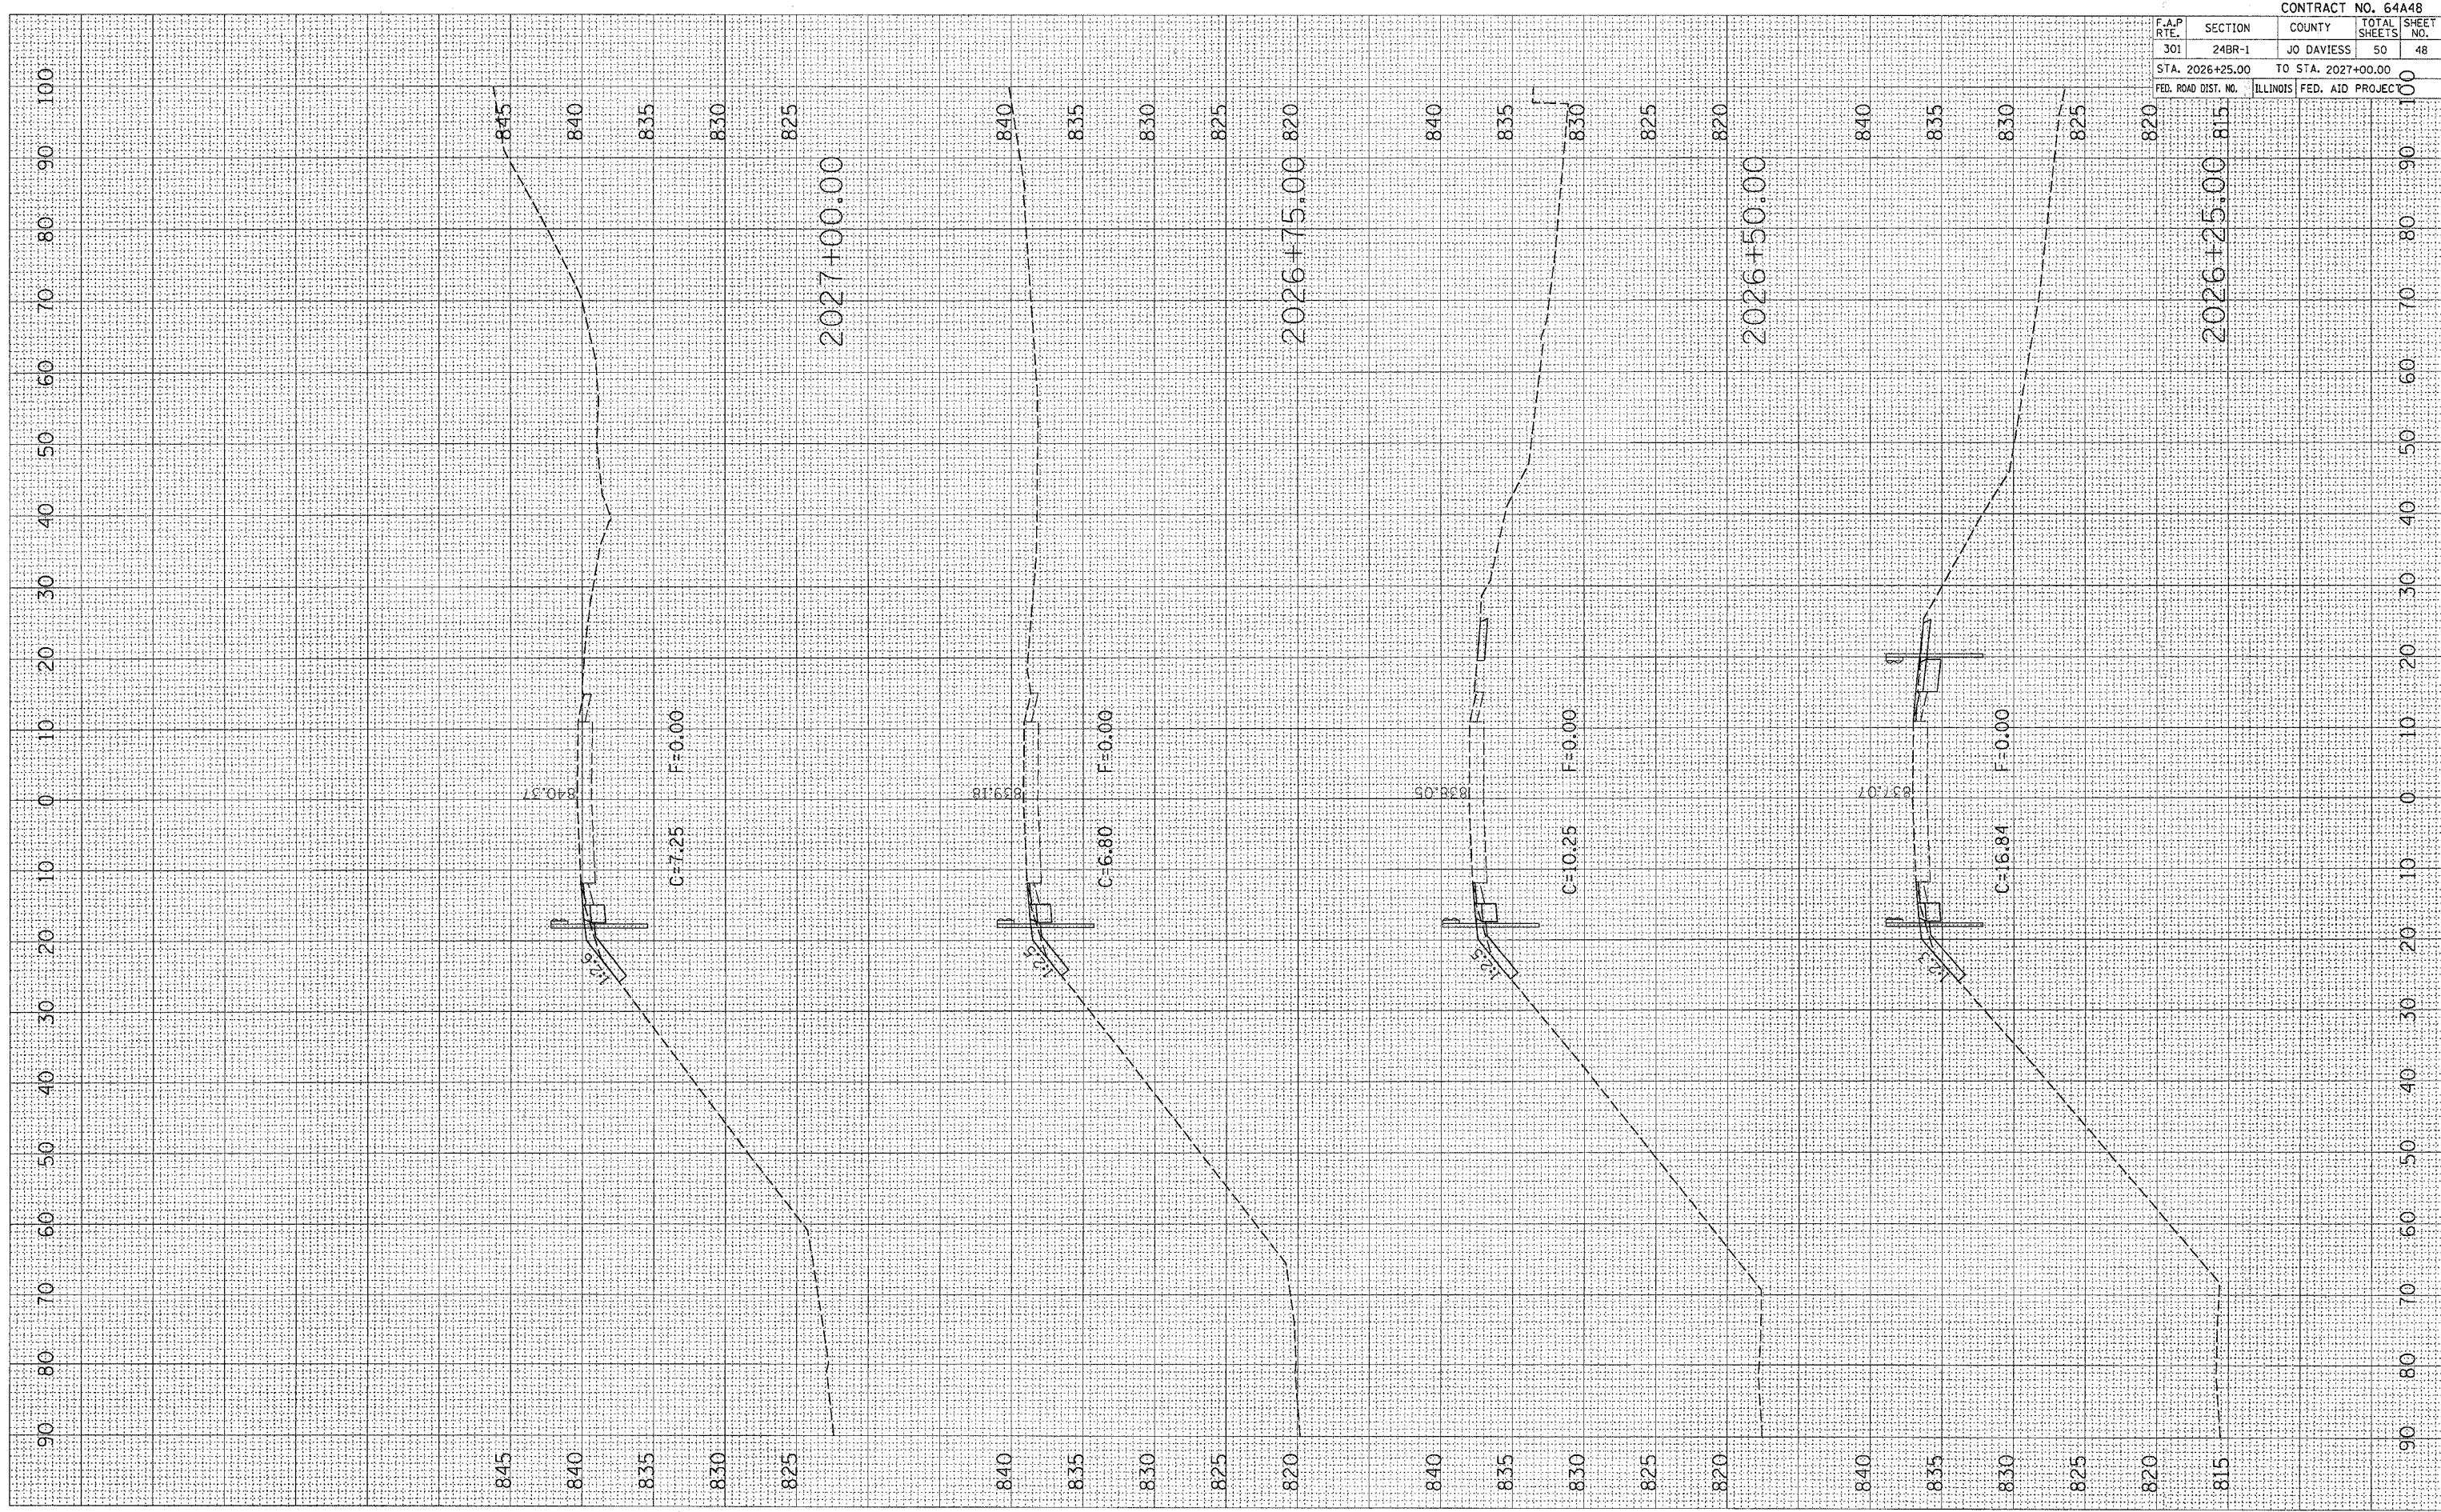

F.A.P. RTE.	SECTION	COUNTY	TOTAL SHEETS	SHEET NO.
301	24BR-1	JO DAVIESS	50	48
STA. 2026+25.00		TO STA. 2027+00.00		
FED. ROAD DIST. NO.		ILLINOIS FED. AID PROJECT		

CONTRACT NO. 64A48