


PLOT DATE = Mon Dec 12 09:36:16 2005  
 FILE NAME = c:\pds\projects\2002285\2002285.dwg  
 PLOT SCALE = 10.0000 / IN.  
 USER NAME = megh11j

ORIGINAL SURVEY PLOTTED AREAS CHECKED  
 SURVEY PLOTTED AREAS CHECKED  
 NO.

FINAL SURVEY PLOTTED AREAS CHECKED  
 SURVEY PLOTTED AREAS CHECKED  
 NO.

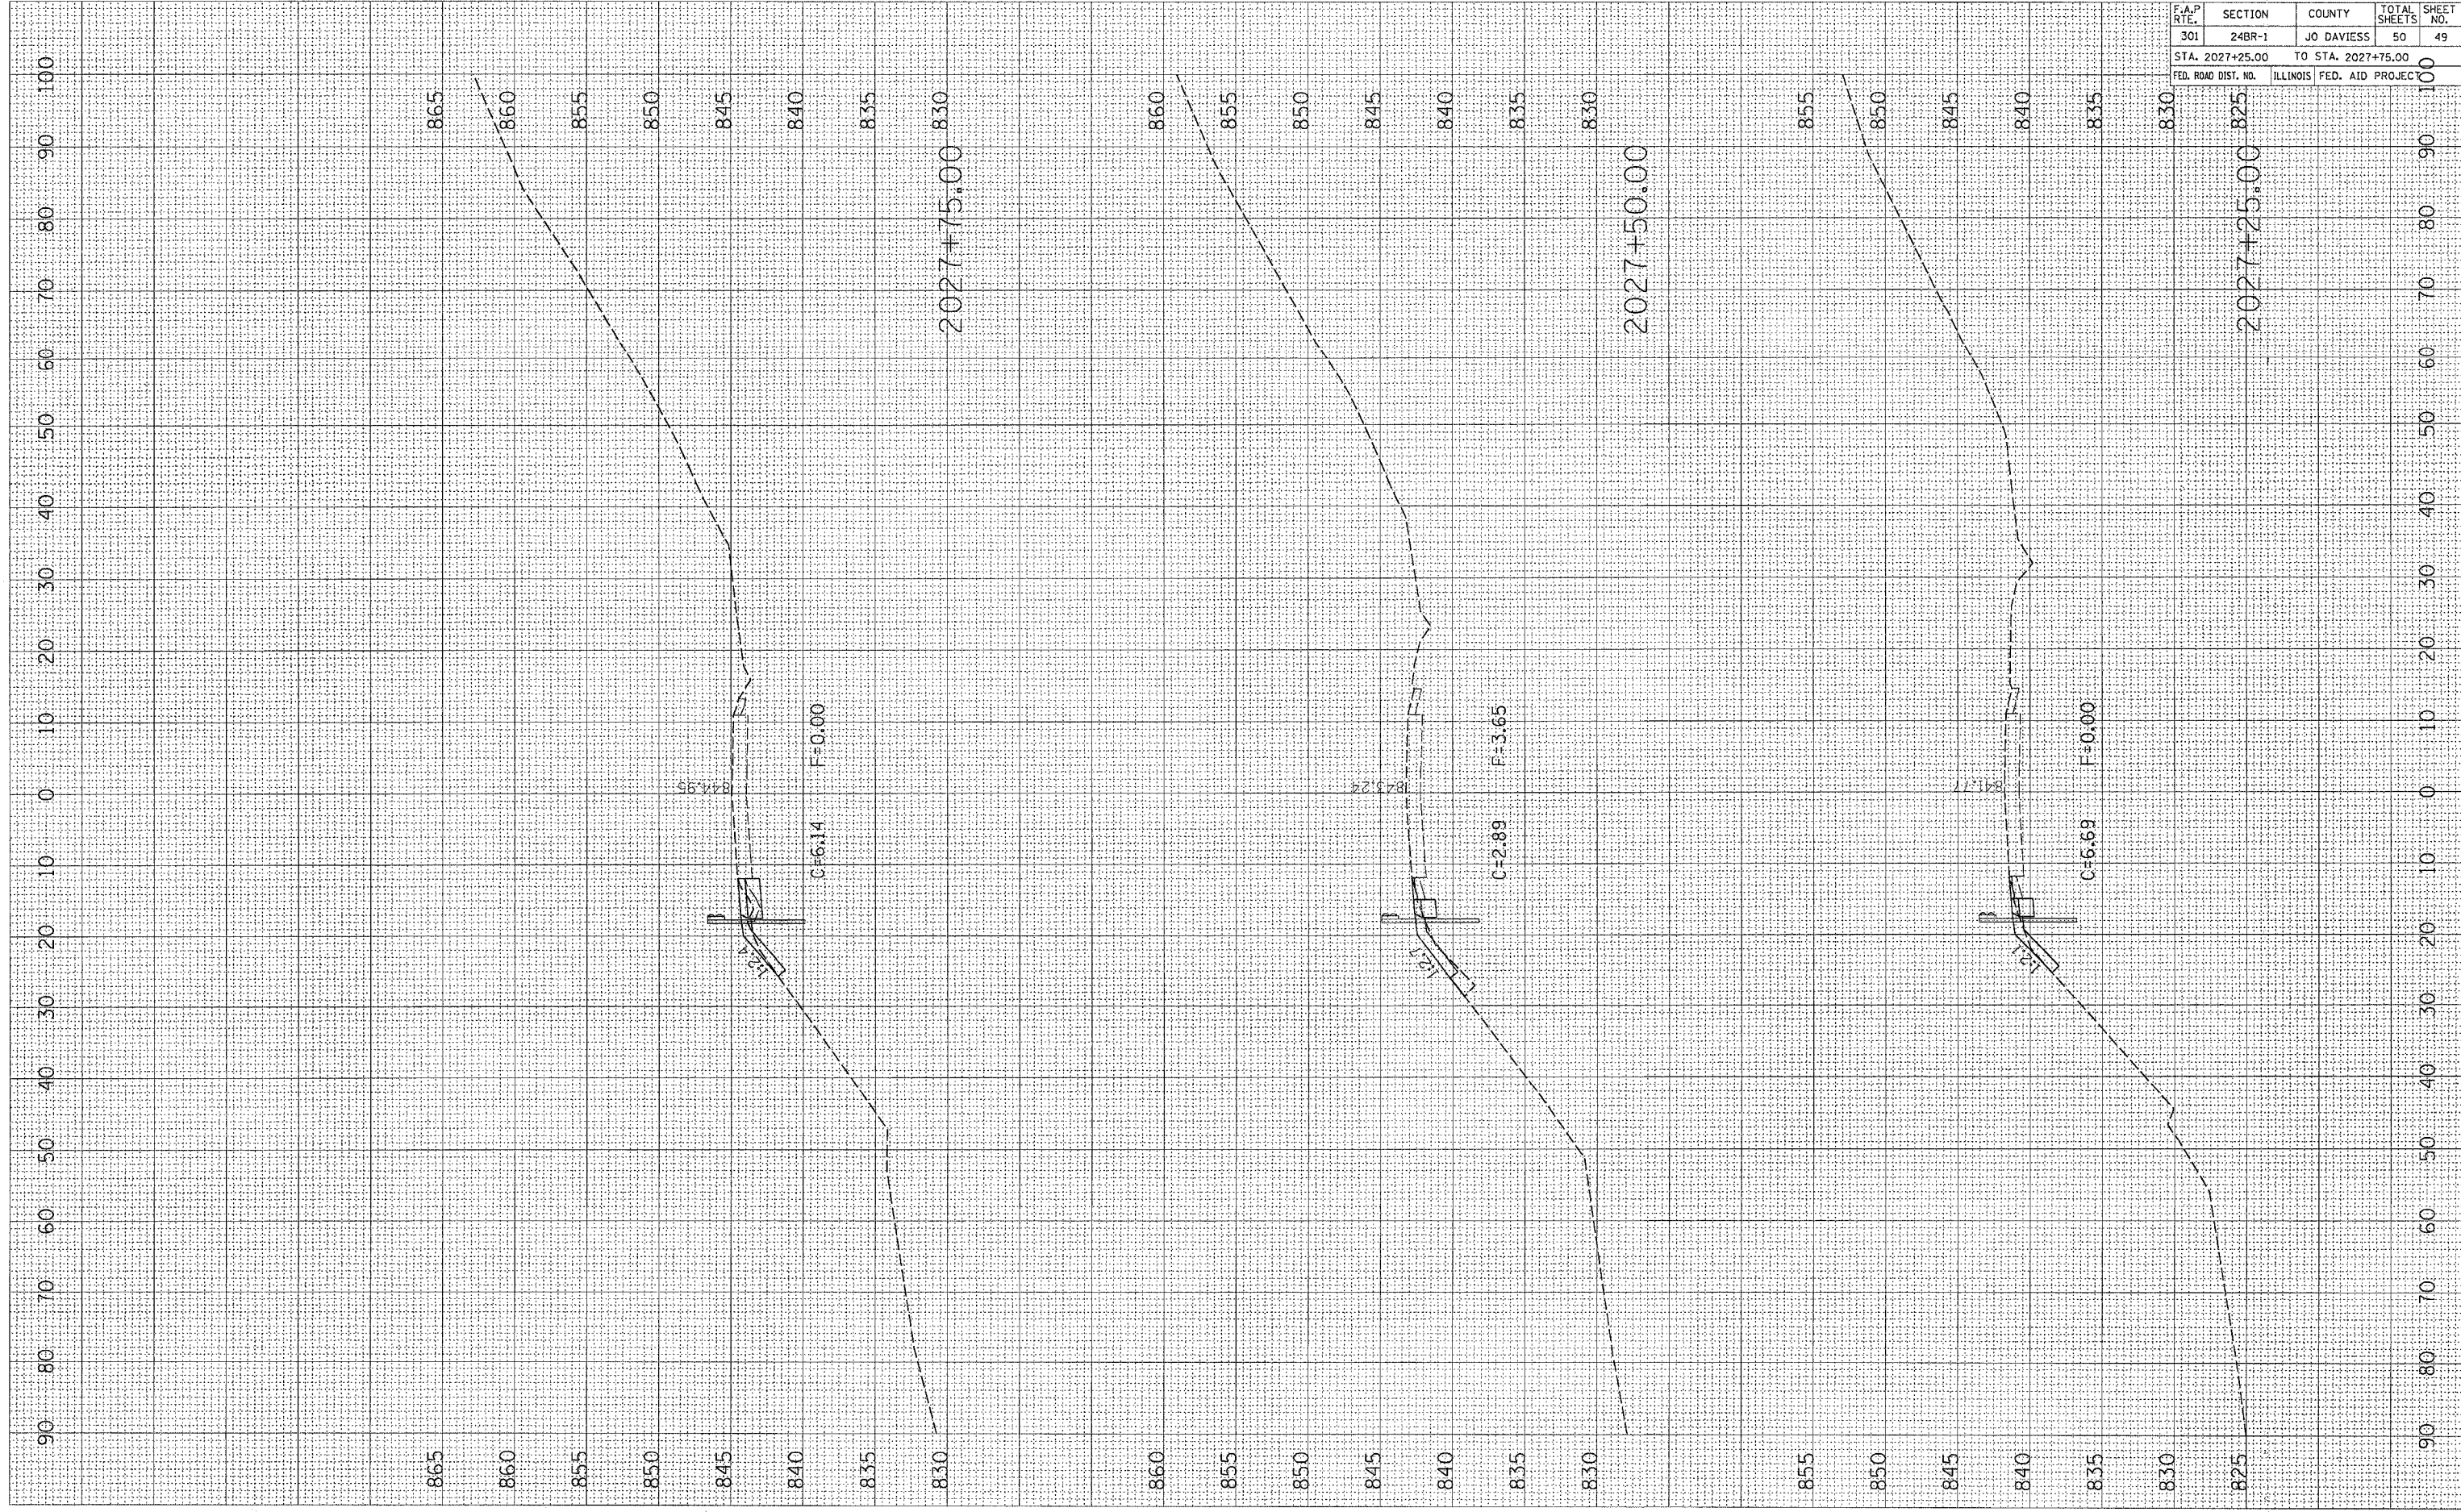

CONTRACT NO. 64448			
F.A.P. RTE.	SECTION	COUNTY	TOTAL SHEETS
301	24BR-1	JO DAVIESS	50
STA. 2027+25.00		TO STA. 2027+75.00	
FED. ROAD DIST. NO.		ILLINOIS FED. AID PROJECT	

2027+25.00 825

2027+75.00 830

2027+50.00 830