


F.A.S. RTE.	SECTION	COUNTY	TOTAL SHEETS	SHEET NO.
227	13BR-2	HENRY	31	4
STA.		TO STA.		
FED. ROAD DIST. NO.	ILLINOIS	FED. AID PROJECT		


TYPICALS

TEMPORARY PAVEMENT TYPICAL

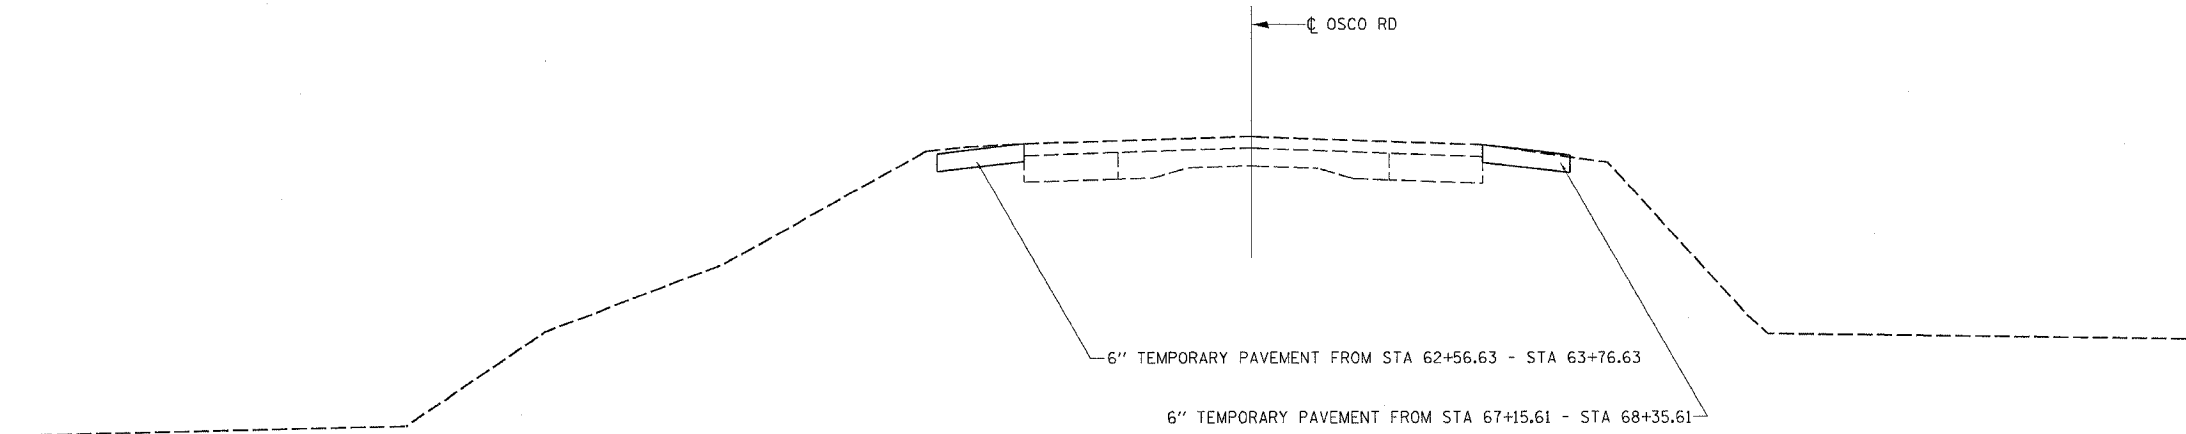

BITUMINOUS SURFACE REMOVAL - 2"

BITUMINOUS SURFACE REMOVAL - 2"
 STA 64+88 TO STA 65+08 & STA 65+87 TO STA 66+07

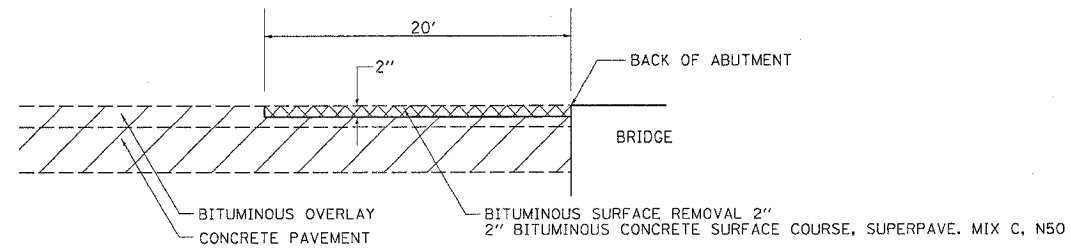

PLOT DATE = Mon Dec 19 10:22:19 2005
 FILE NAME = c:\projects\228885\64B25\typ.dgn
 PLOT SCALE = 1/8"=1'-0"
 USER NAME = jrf

REVISIONS	
NAME	DATE

ILLINOIS DEPARTMENT OF TRANSPORTATION

SCALE: VERT. DRAWN BY
 HORIZ. CHECKED BY

DATE