


Contract #64B25

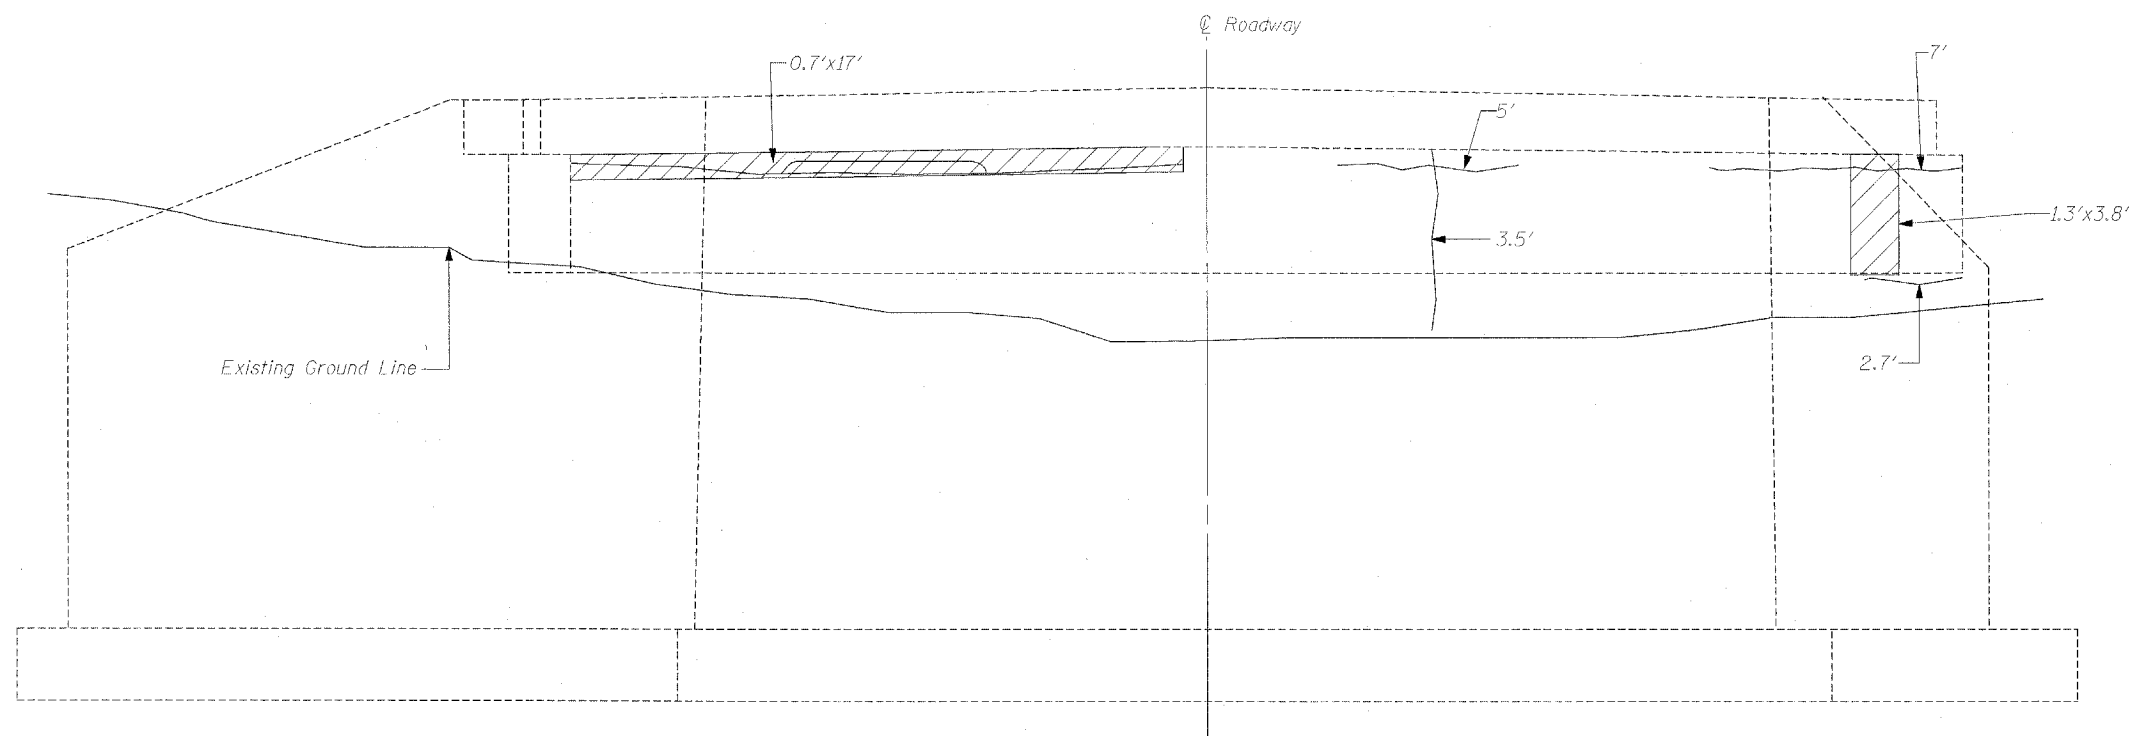

ELEVATION


LEGEND

- Formed Concrete Repair
Depth equal to or less than 5"
- Epoxy Crack Sealing
- Hairline Crack - Not to be sealed

Note: Crack widths are $\frac{1}{8}'' \pm \frac{1}{16}''$ unless otherwise noted.

BILL OF MATERIAL - NORTH ABUTMENT

ITEM	UNIT	QUANTITY
Epoxy Crack Sealing	Foot	19
Formed Concrete Repair (Depth equal to or less than 5")	Sq Ft	41

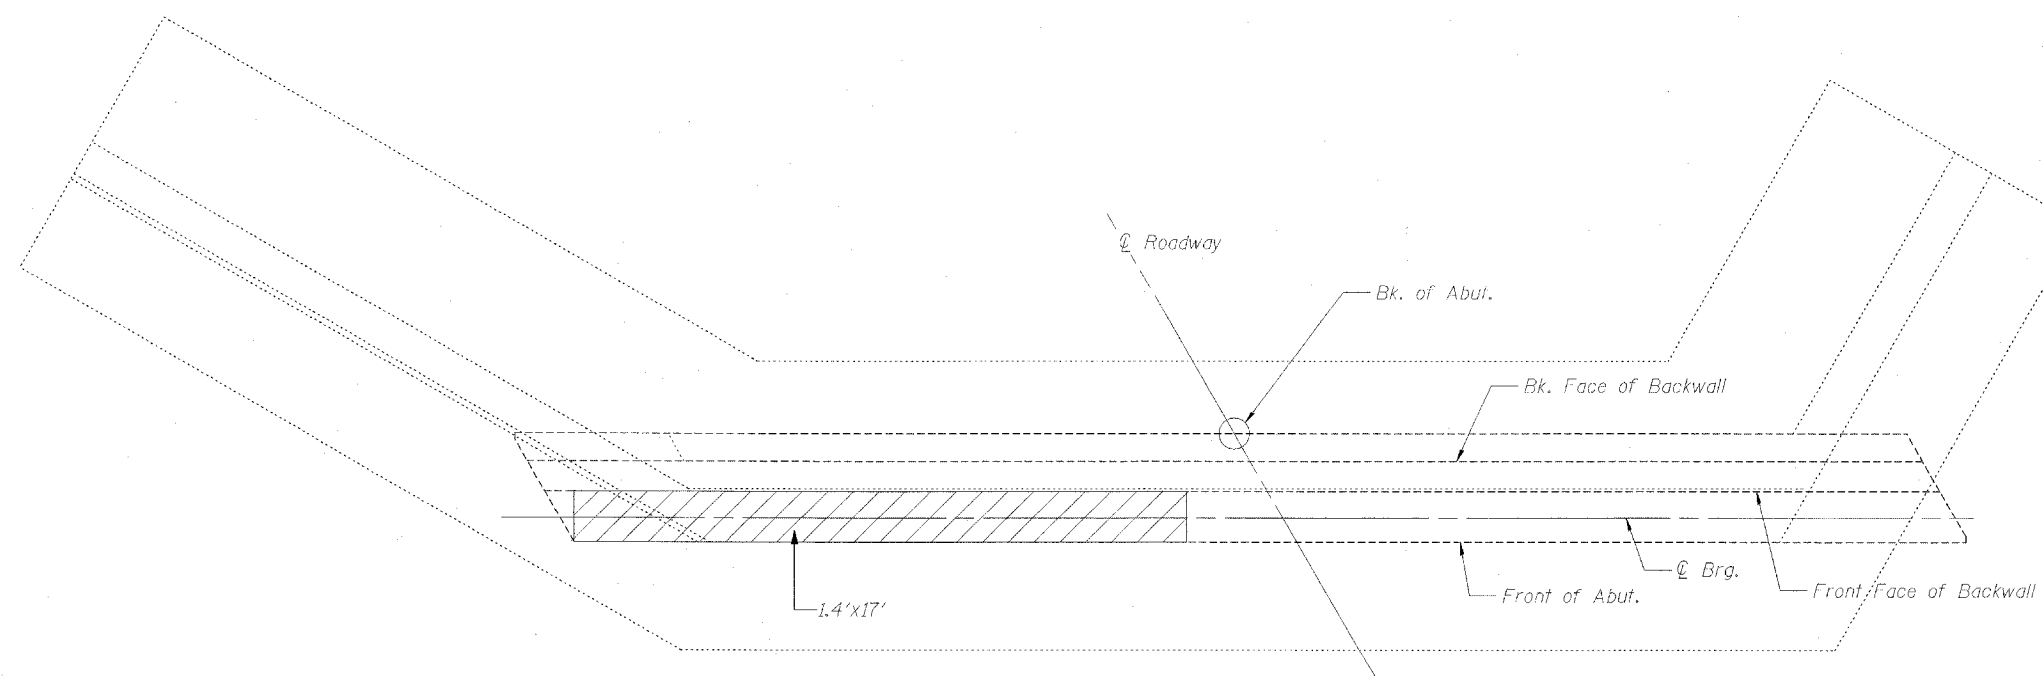

PLAN

NORTH ABUTMENT REPAIRS

F.A.S. ROUTE 227 (OSCO ROAD)
OVER CAMP CREEK
SECTION 105BR-2
HENRY COUNTY
STATION 65+47.16
STRUCTURE NO. 037-0083



CHAMPAIGN, ILLINOIS
CHICAGO, ILLINOIS
EVANSVILLE, INDIANA
INDIANAPOLIS, INDIANA
KENOSHA, WISCONSIN
SPRING GREEN, WISCONSIN

REVISIONS	
NAME	DATE

NOTE: DIMENSIONAL DATA IS NOT TO BE OBTAINED BY SCALING ANY PORTION OF THIS DRAWING.

DESIGNED BY: S.L.D. PROJECT NO: 102302
 DRAWN BY: M.E.W. DATE: 12/85
 CHECKED BY: M.M.
 APPROVED BY: M.M.
 ACTIVITY: DETAILS

DRAWING NUMBER

S-9