
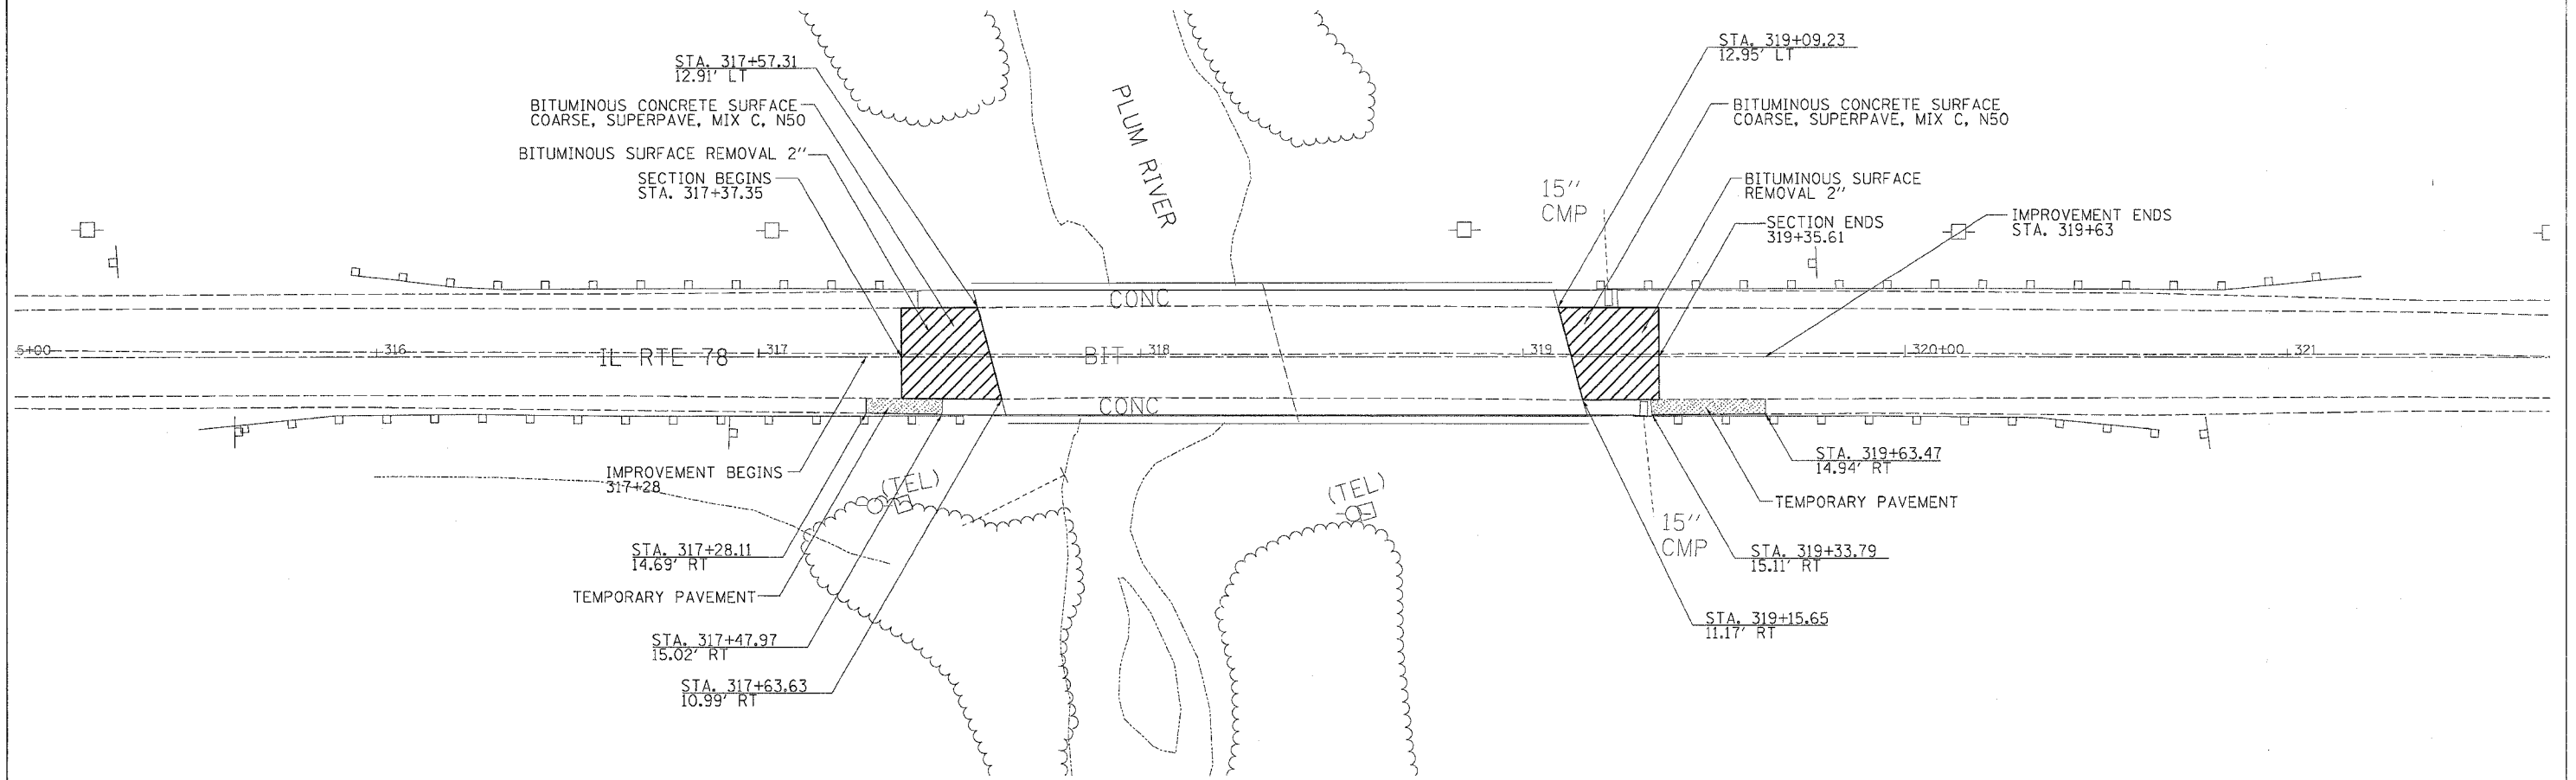


F.A.P. RTE.	SECTION	COUNTY	TOTAL SHEETS	SHEET NO.
642		JODAVIESS	45	12
STA.		TO STA.		
FED. ROAD DIST. NO.		ILLINOIS FED. AID PROJECT		

• (10BR-3) & 11BR-8

PLAN SHEET

(SN # 0430040)
PLUM RIVER

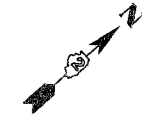

PLOT DATE = Fri, Dec 30 09:02:36 2005
 PLOT SCALE = 20,000
 USER NAME = ragnor1

REVISIONS	
NAME	DATE

ILLINOIS DEPARTMENT OF TRANSPORTATION

SCALE: VERT.
HORIZ.
DATE

DRAWN BY
CHECKED BY