


F.A.P. RTE.	SECTION	COUNTY	TOTAL SHEETS	SHEET NO.
642		JODAVIESS	45	17
STA.	TO STA.			
FED. ROAD DIST. NO.	ILLINOIS	FED. AID PROJECT		

• (10BR-3)D & 11BR-8

STAGE DETAILS

(SN # 0430042)
STAGE 2

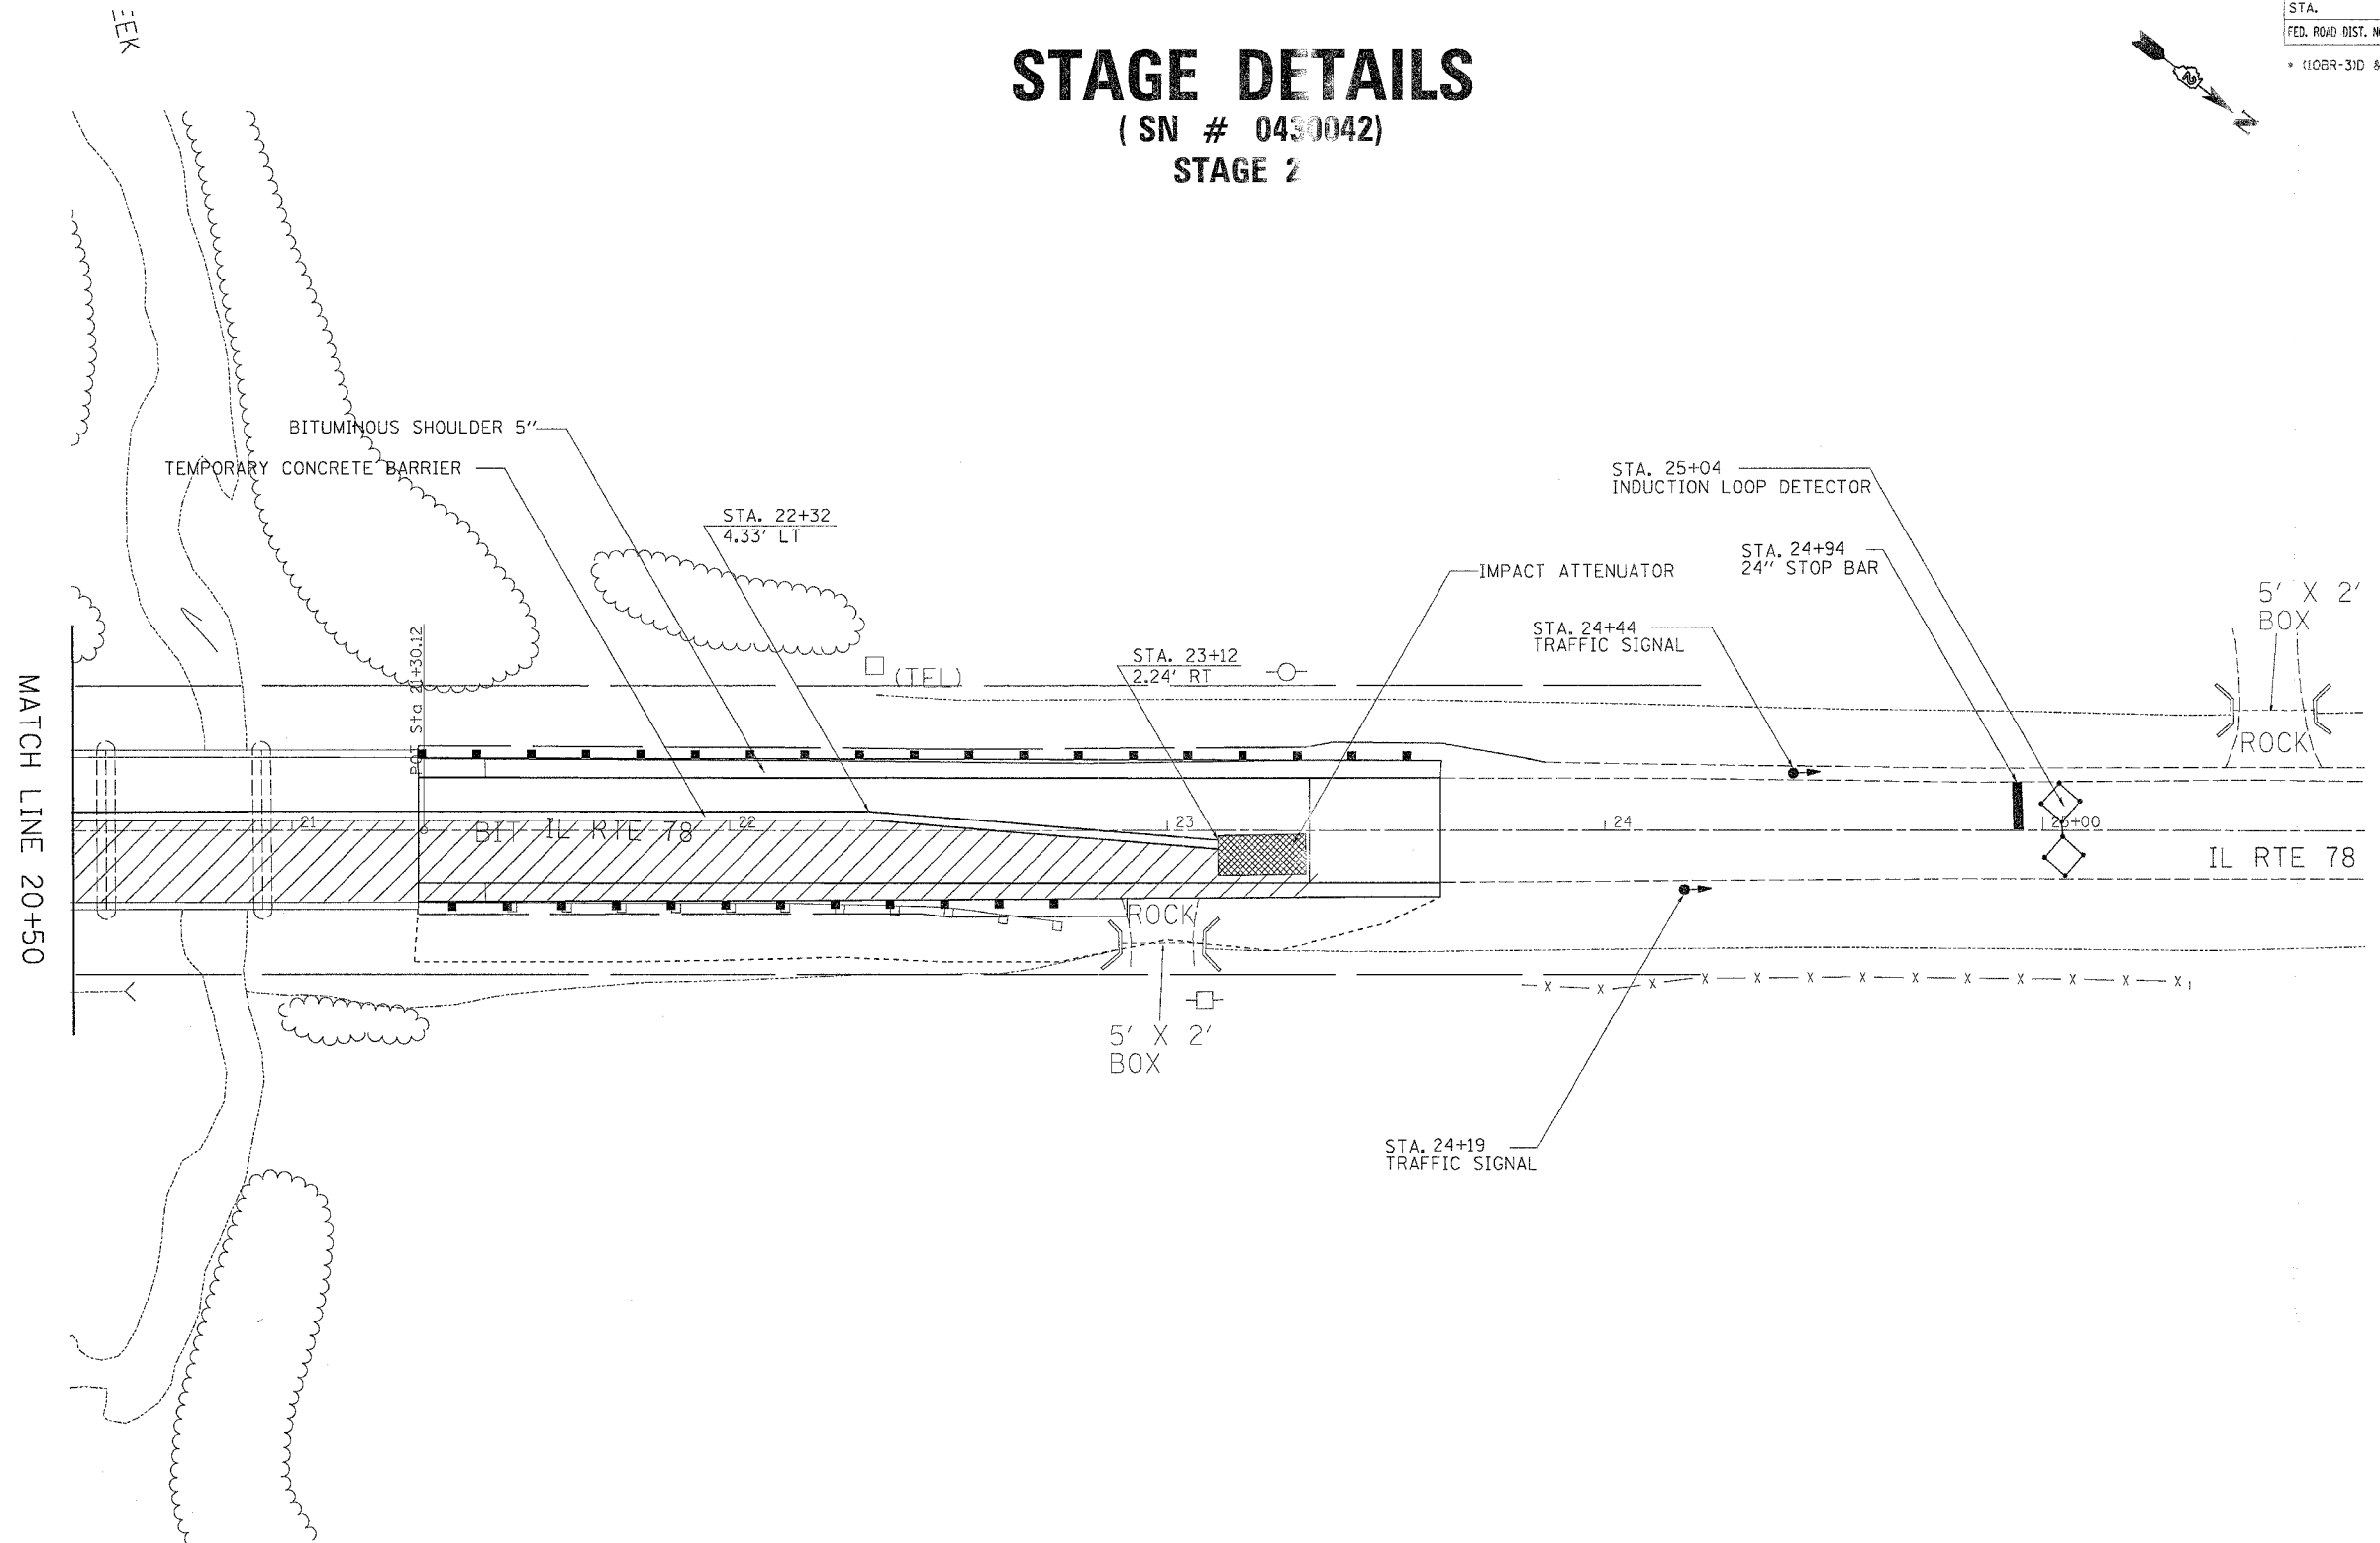

- = WORK ZONE
- = TRAFFIC SIGNAL
- = INDUCTION LOOP DETECTOR
- = IMPACT ATTENUATORS, TEMPORARY (NON-REDIRECTIVE), TEST LEVEL 3

PLOT DATE = Fri, Dec 30 09:46:23 AM 2005
 FILE = I:\Projects\64B27\64B27.dwg
 PLOT SCALE = 20,000 / 1 IN.
 USER NAME = rajpant

NOTE:
 THIS TRAFFIC CONTROL AND PROTECTION SHALL BE SET UP AND PAID FOR ACCORDING TO STANDARD 701321 & ALL BITUMINOUS SHOULDER SHALL BE CONSTRUCTED PRIOR TO STAGE 1

REVISIONS	
NAME	DATE

ILLINOIS DEPARTMENT OF TRANSPORTATION

SCALE: VERT. _____
 HORIZ. _____
 DATE _____

DRAWN BY _____
 CHECKED BY _____