



Contract #64B29

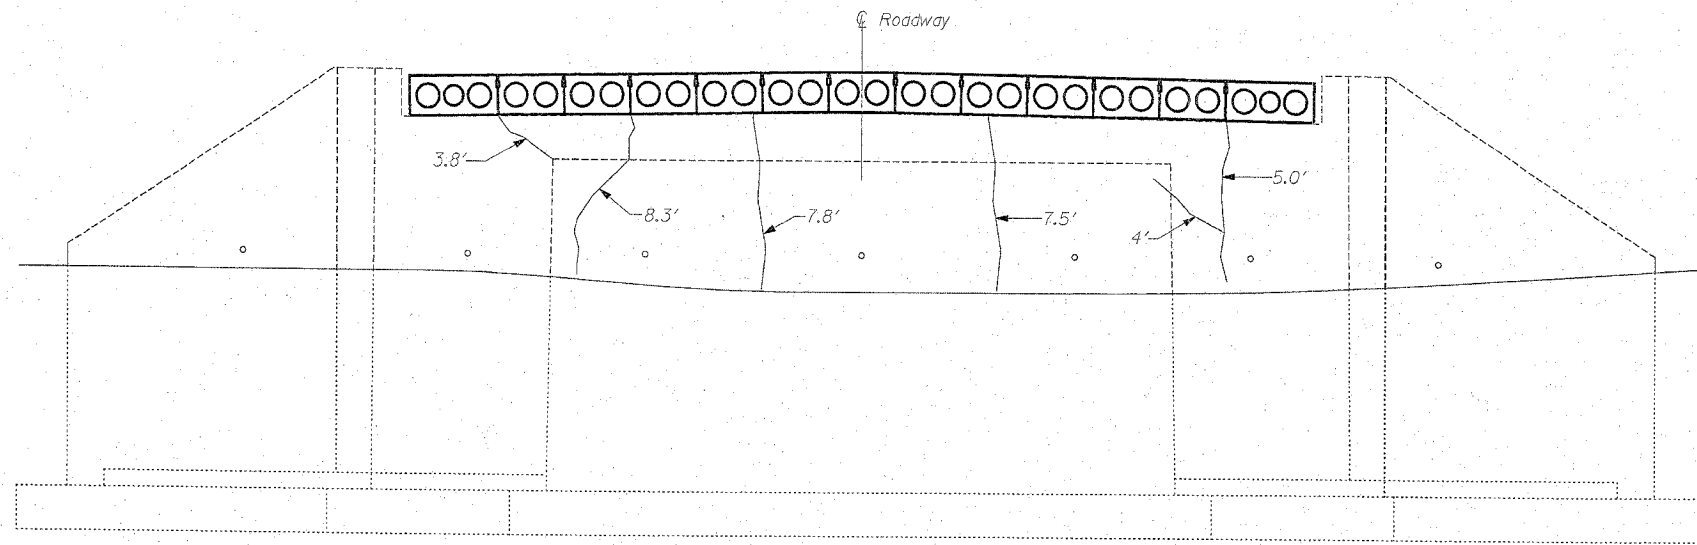

ELEVATION-SOUTH ABUTMENT

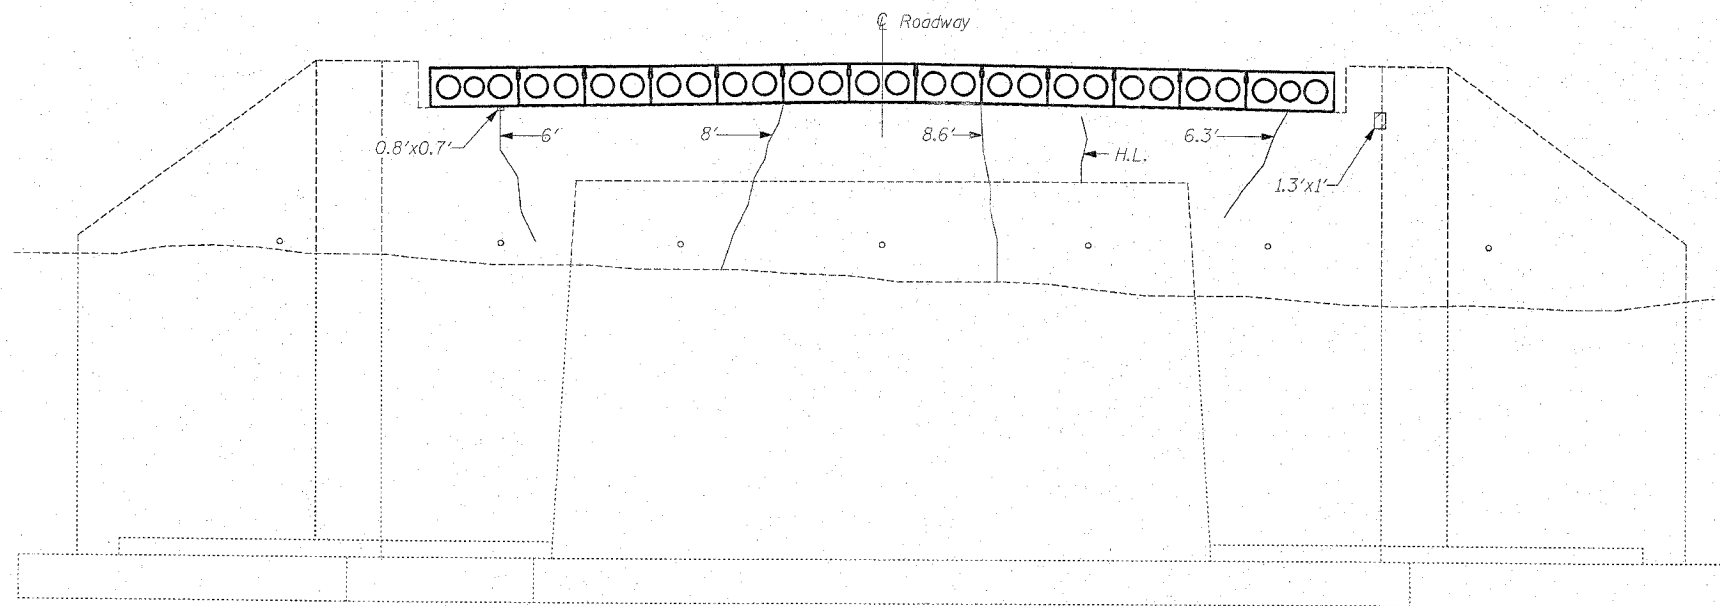

ELEVATION-NORTH ABUTMENT

**LEGEND**

- Formed Concrete Repair  
Depth equal to or less than 5"
- Epoxy Crack Sealing
- Hairline Crack - Not to be sealed

Note: Crack widths are  $\frac{1}{8}$ "  $\pm$   $\frac{1}{16}$ "  
unless otherwise noted.

**BILL OF MATERIAL - ABUTMENTS**

ITEM	UNIT	QUANTITY
Epoxy Crack Sealing	Foot	66
Formed Concrete Repair (Depth equal to or less than 5")	Sq Ft	2

**ABUTMENT REPAIRS**

F.A. 308 (IL 84)  
OVER SPRING CREEK  
SEC. 109 BR-4  
WHITESIDE COUNTY  
STATION 171+60.57  
STRUCTURE NO. 098-0023



REVISIONS	
NAME	DATE

NOTE: DIMENSIONAL DATA IS NOT TO BE OBTAINED BY SCALING  
ANY PORTION OF THIS DRAWING.

DESIGNED BY: S.L.D. PROJECT NO: 182382  
 DRAWN BY: M.E.W. DATE: 9/05  
 CHECKED BY: M.L.M.  
 APPROVED BY: M.L.M.  
 ACTIVITY: DETAILS

DRAWING NUMBER

S-10