
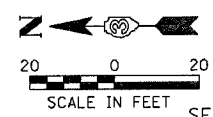


F.A.I. RTE.	SECTION	COUNTY	TOTAL SHEETS	SHEET NO.
80	32-3BR-1	GRUNDY	88	9
STA. 101+00		TO STA. 107+00		
FED. ROAD DIST. NO.		ILLINOIS		FED. AID PROJECT

DATE: _____
 BY: _____
 SURVEYED: _____
 PLAN: _____
 NOTE BOOK: _____
 NO.: _____

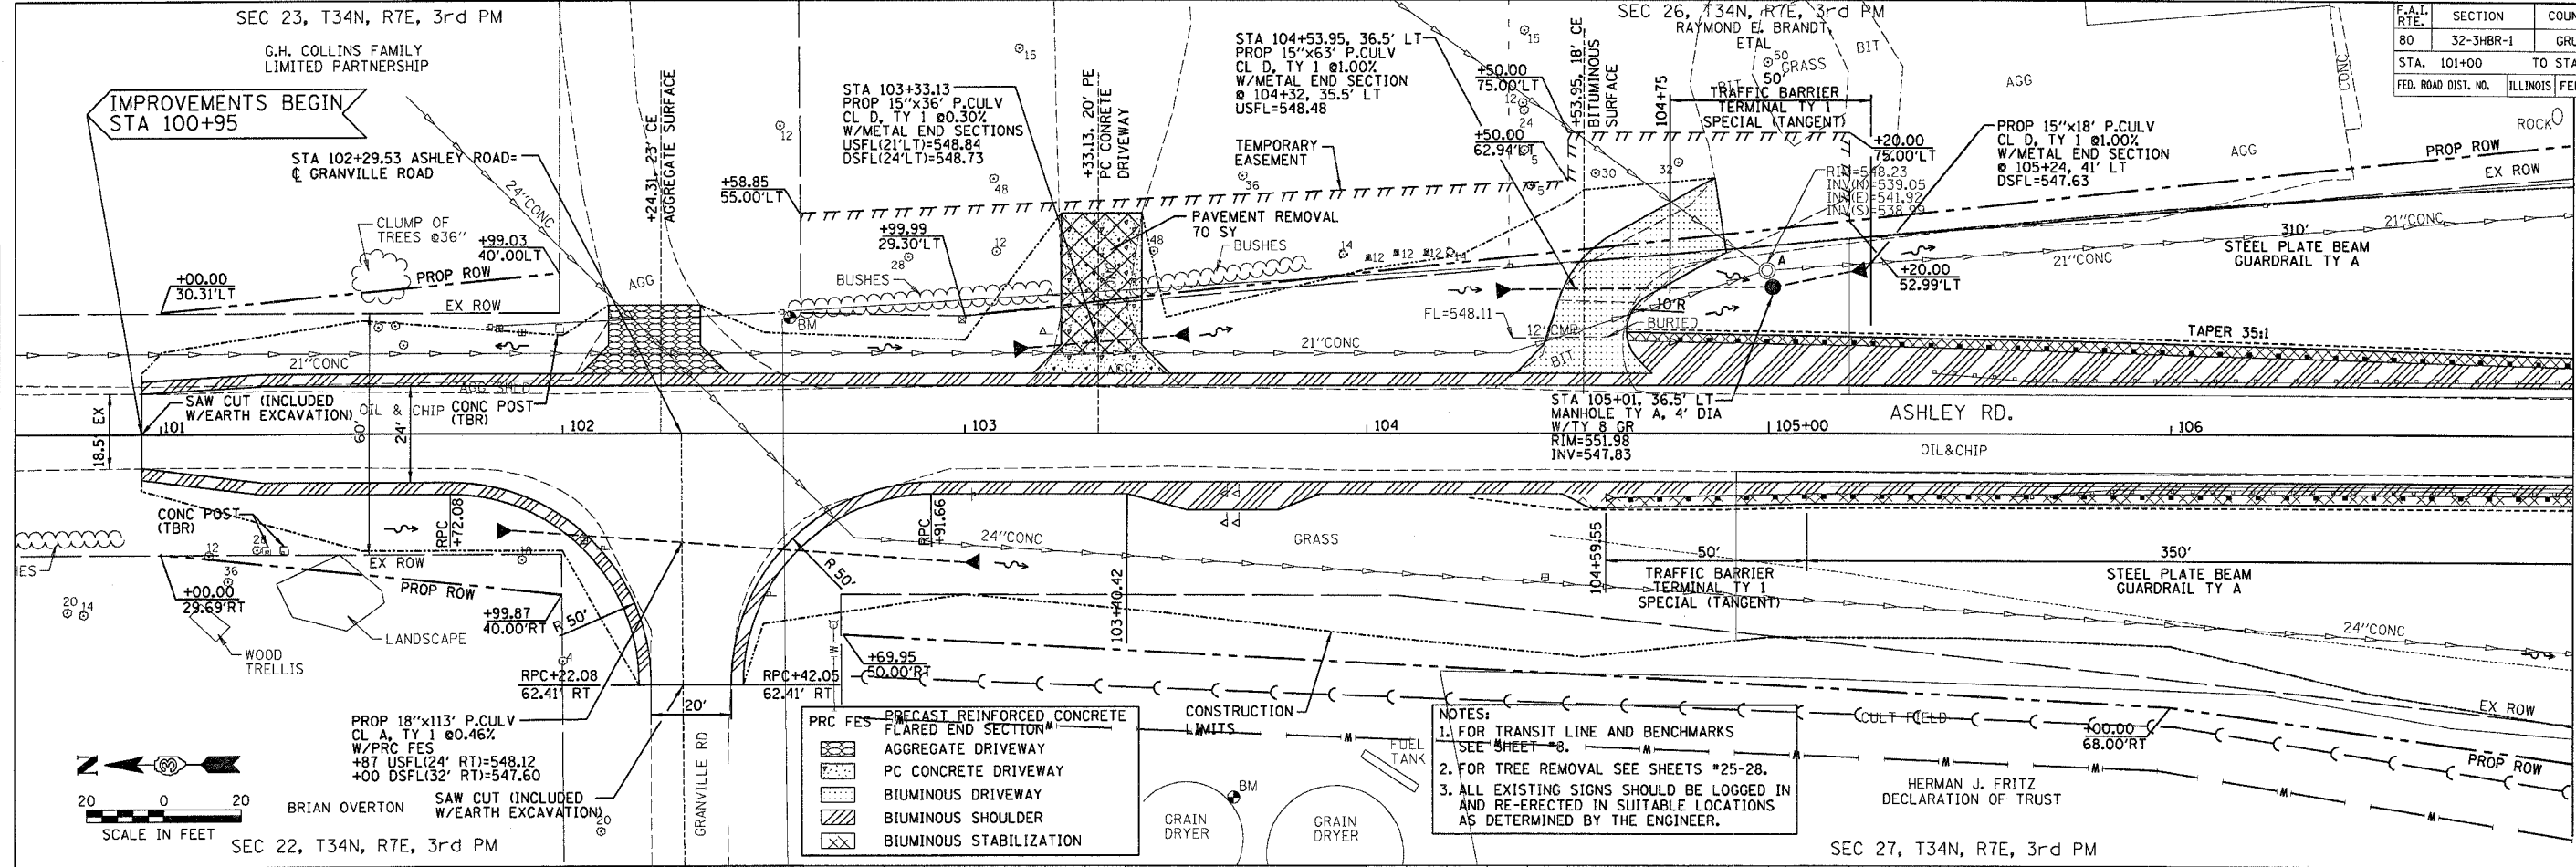


PRC FES - PRECAST REINFORCED CONCRETE

- FLARED END SECTION
- AGGREGATE DRIVEWAY
- PC CONCRETE DRIVEWAY
- BITUMINOUS DRIVEWAY
- BITUMINOUS SHOULDER
- BITUMINOUS STABILIZATION

NOTES:

1. FOR TRANSIT LINE AND BENCHMARKS SEE SHEET #8.
2. FOR TREE REMOVAL SEE SHEETS #25-28.
3. ALL EXISTING SIGNS SHOULD BE LOGGED IN AND RE-ERECTED IN SUITABLE LOCATIONS AS DETERMINED BY THE ENGINEER.

DATE: _____
 BY: _____
 PROFILE: _____
 NOTE BOOK: _____
 NO.: _____

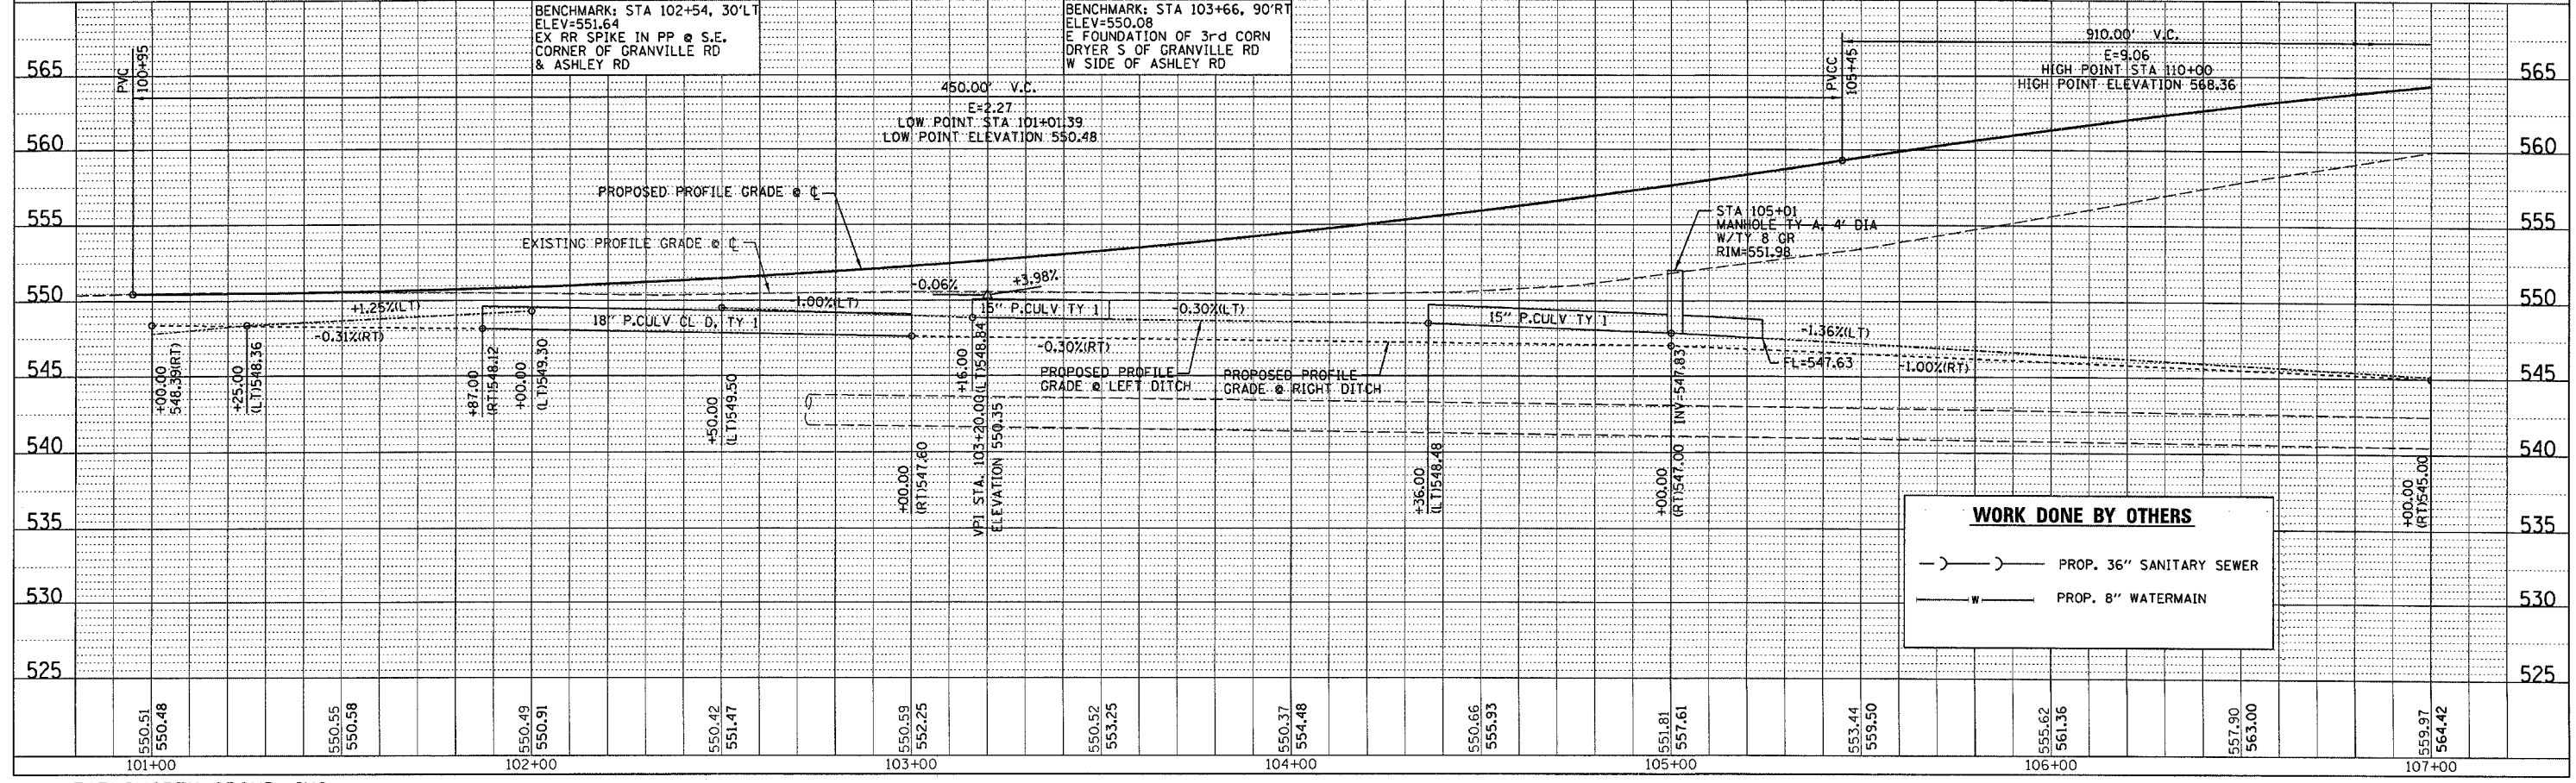

WORK DONE BY OTHERS

- PROP. 36" SANITARY SEWER
- PROP. 8" WATERMAIN