



F.A.I. RTE.	SECTION	COUNTY	TOTAL SHEETS	SHEET NO.
80	32-3HBR-1	GRUNDY	88	12
STA.	TO STA.			
FED. ROAD DIST. NO.	ILLINOIS	FED. AID PROJECT		

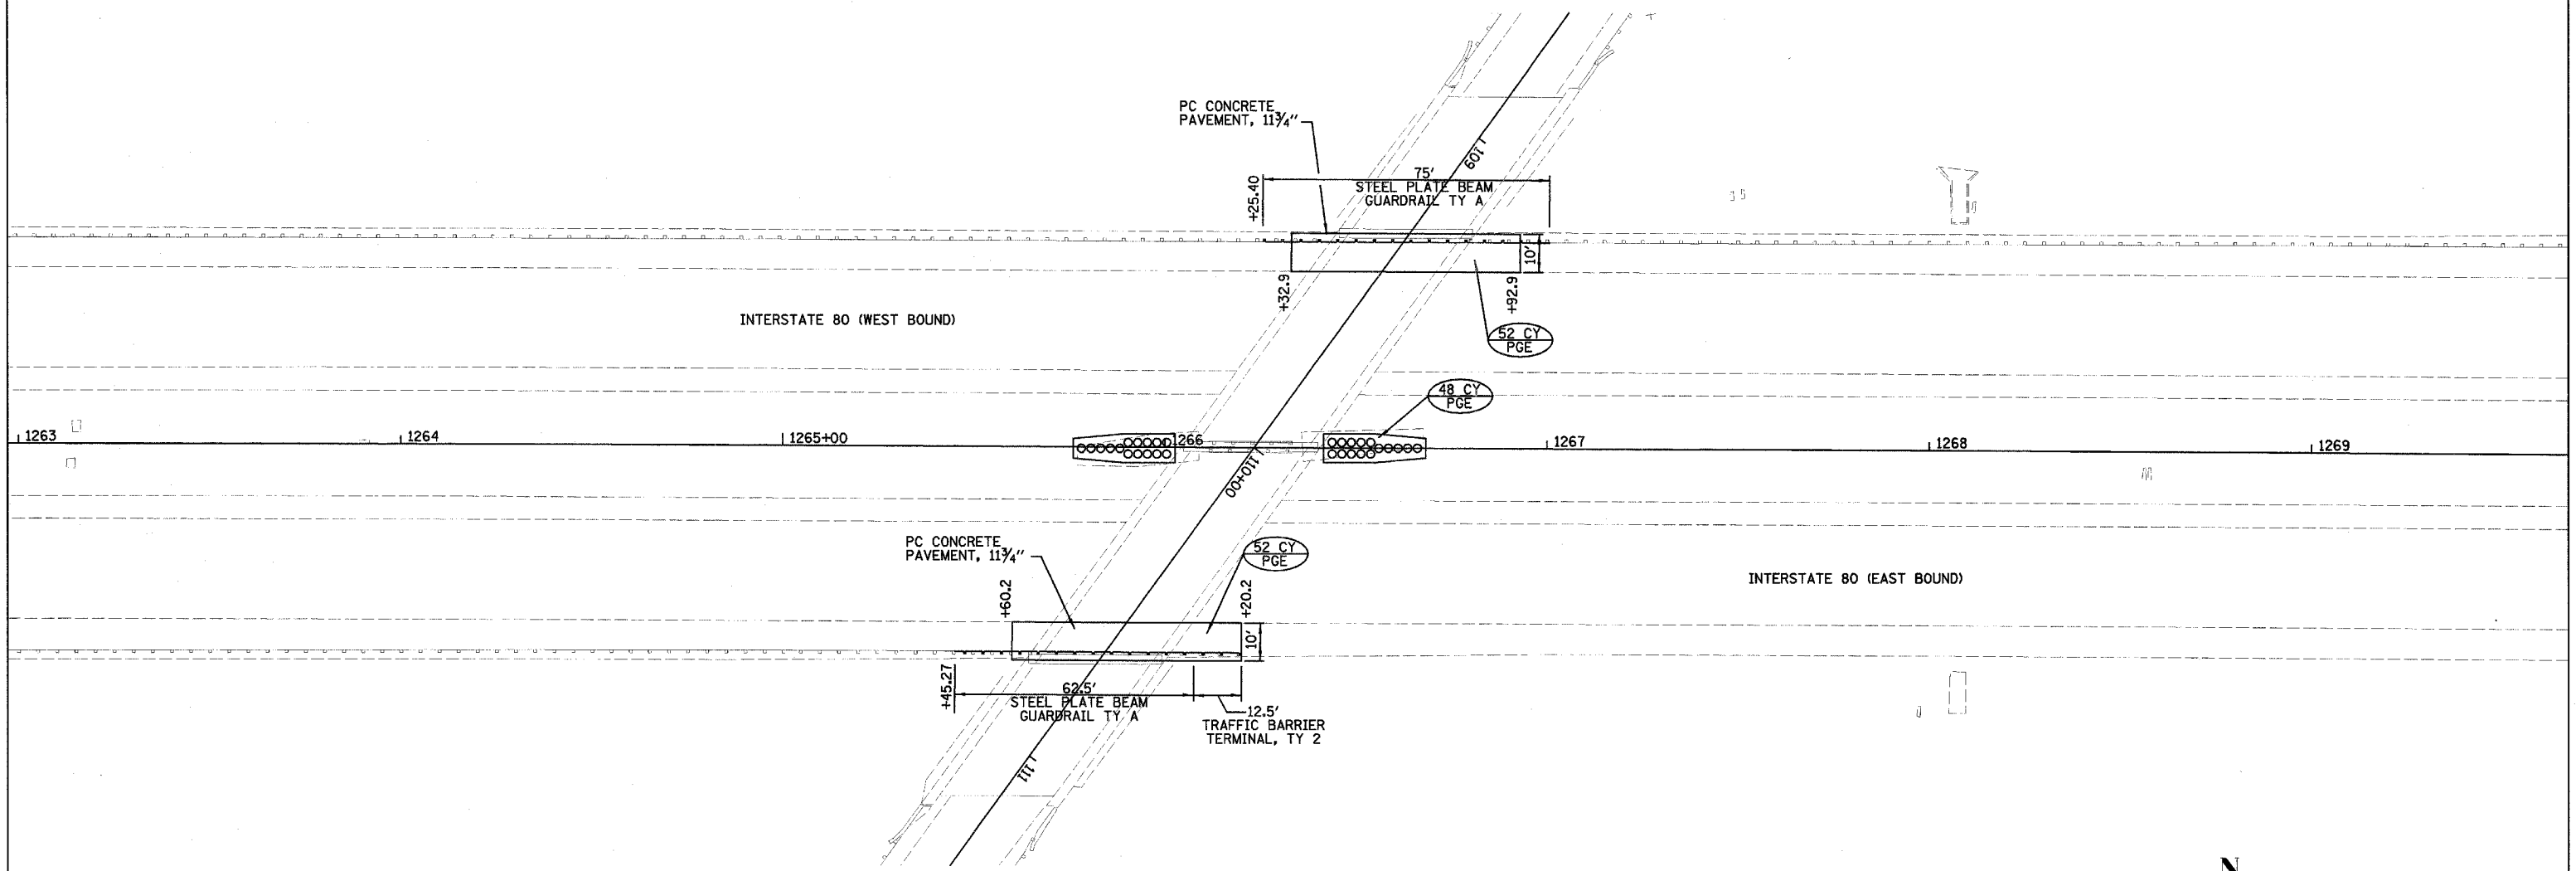

NOTE
 BACKFILL PGE (POROUS GRANULAR EMBANKMENT)
 WHERE EXISTING PIERS HAVE BEEN REMOVED
 152 cy

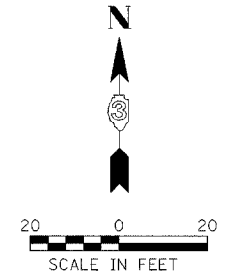

REVISIONS		ILLINOIS DEPARTMENT OF TRANSPORTATION FAI-80 PLAN F.A.I. 80 (I-80) SECTION 32-3HBR-1 GRUNDY COUNTY
NAME	DATE	
		DRAWN BY: JJO CHECKED BY: MSW DATE: 09/09/05