



F.A.I. RTE.	SECTION	COUNTY	TOTAL SHEETS	SHEET NO.
80	32-3HBR-1	GRUNDY	88	24
STA.		TO STA.		
FED. ROAD DIST. NO.		ILLINOIS	FED. AID PROJECT	

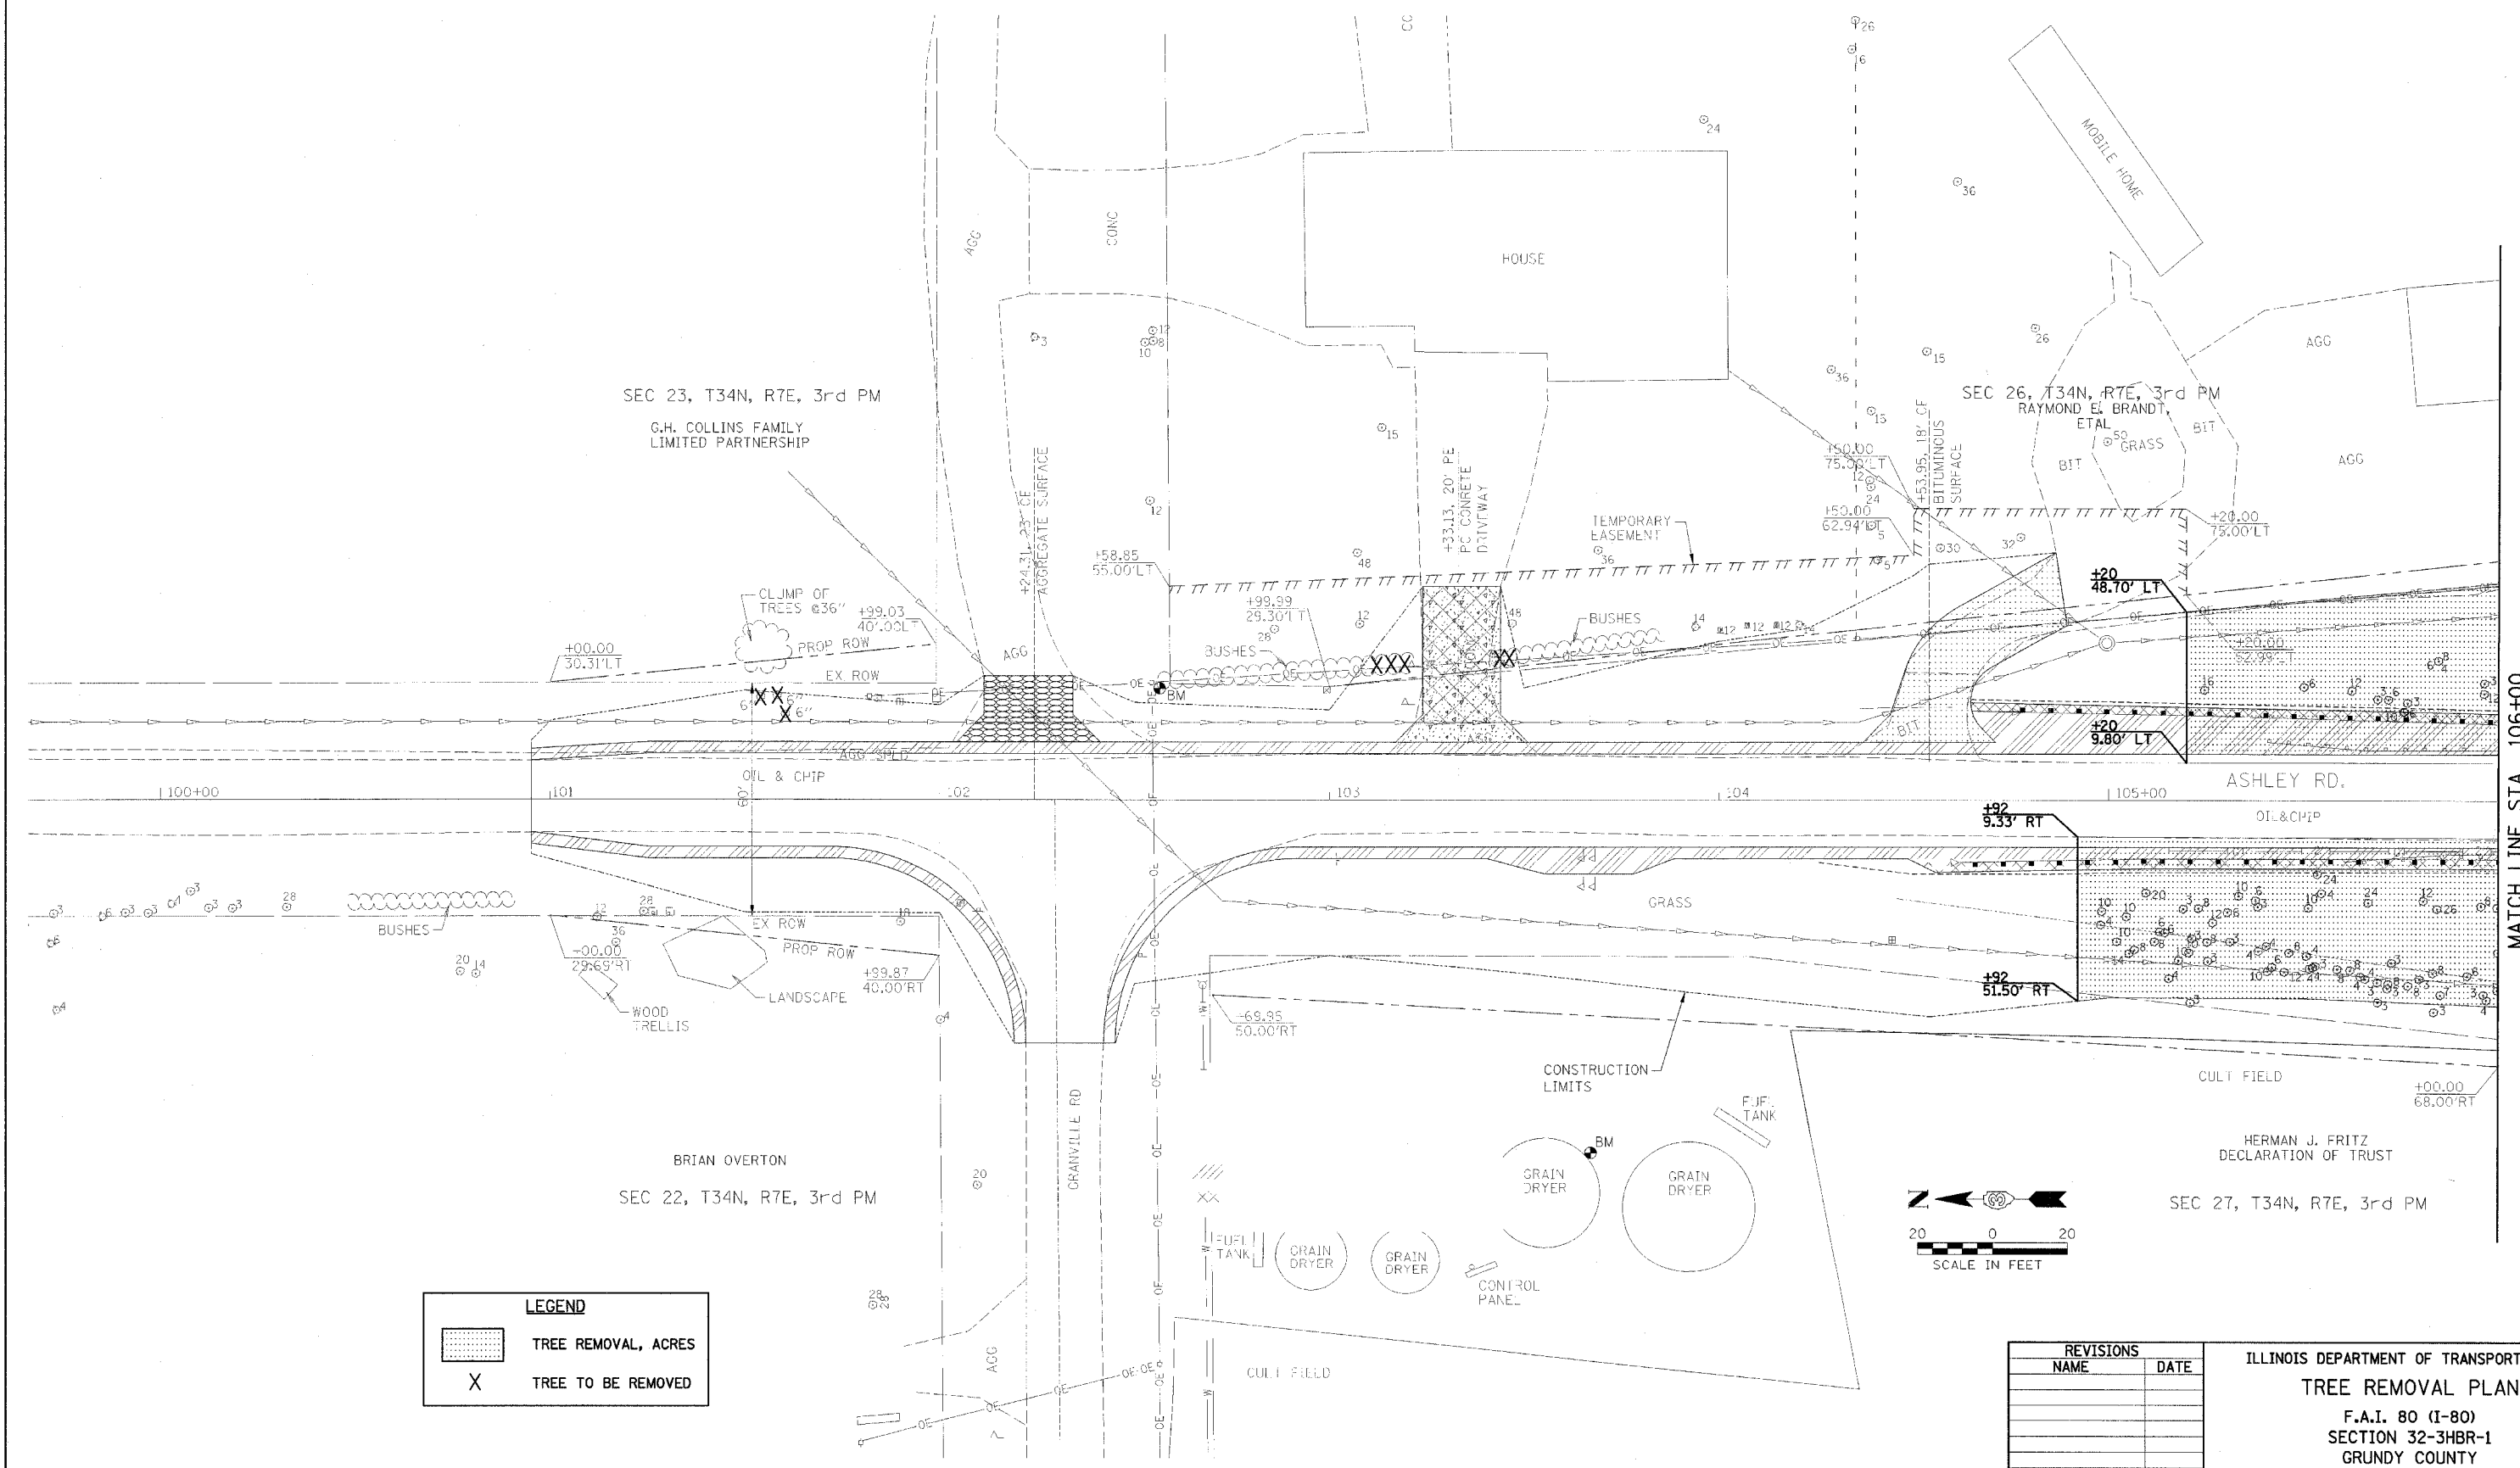

LEGEND

	TREE REMOVAL, ACRES
	TREE TO BE REMOVED

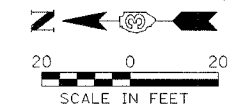

REVISIONS	
NAME	DATE

ILLINOIS DEPARTMENT OF TRANSPORTATION
TREE REMOVAL PLAN
 F.A.I. 80 (I-80)
 SECTION 32-3HBR-1
 GRUNDY COUNTY

DRAWN BY: JJO
 CHECKED BY: MSW
 DATE: 09/09/05