
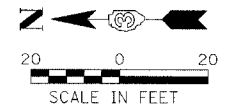


F.A.I. RTE.	SECTION	COUNTY	TOTAL SHEETS	SHEET NO.
80	32-3HBR-1	GRUNDY	88	25
STA.		TO STA.		
FED. ROAD DIST. NO.		ILLINOIS FED. AID PROJECT		

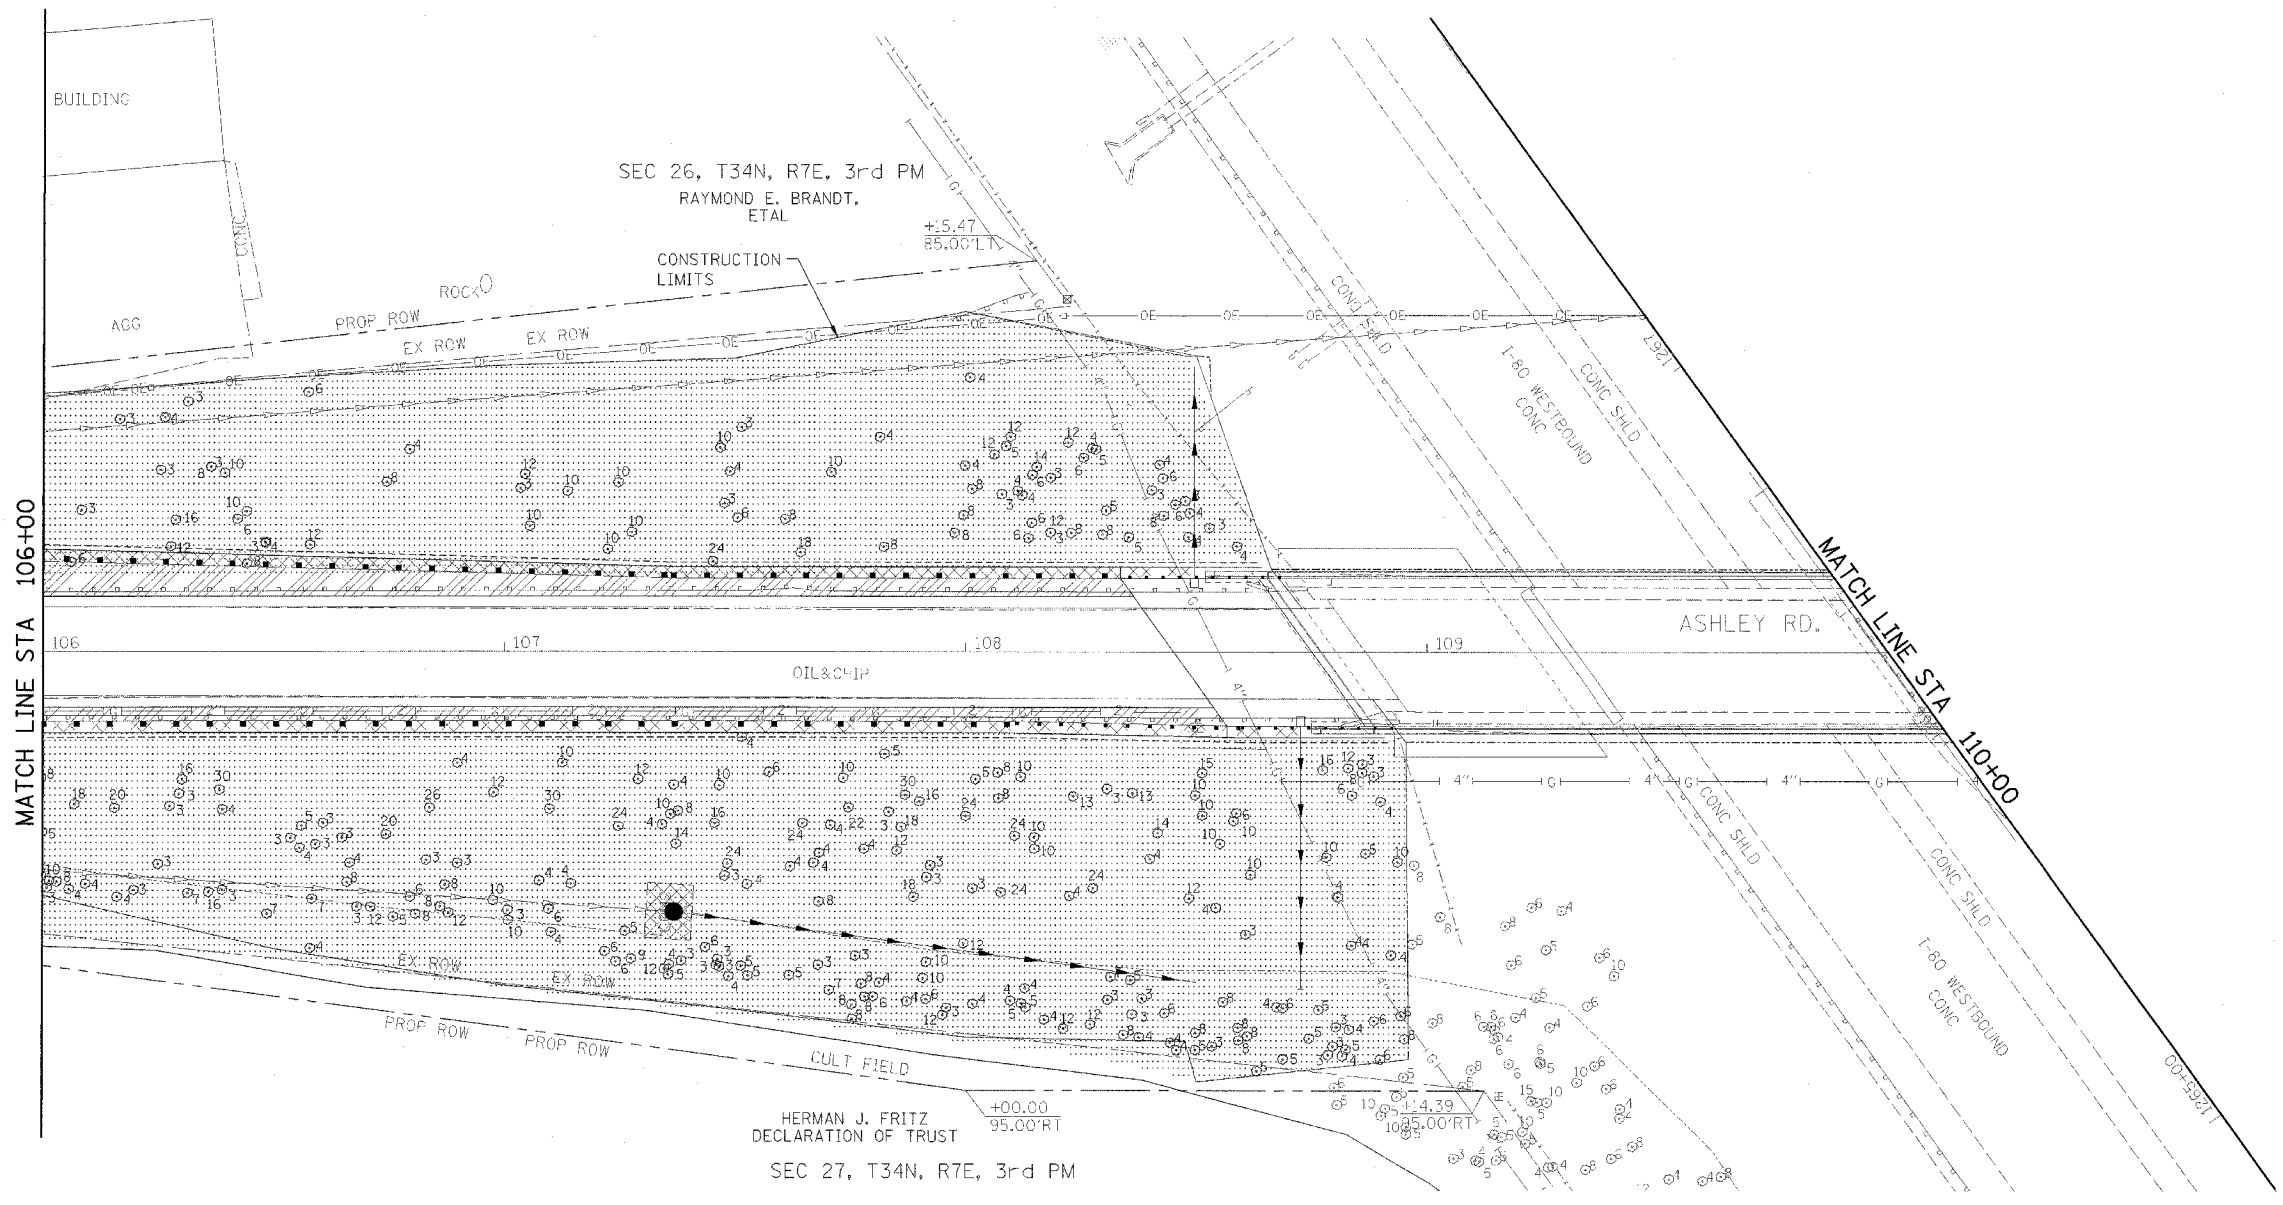

LEGEND	
	TREE REMOVAL, ACRES
	TREE TO BE REMOVED

REVISIONS	
NAME	DATE

ILLINOIS DEPARTMENT OF TRANSPORTATION  
**TREE REMOVAL PLAN**  
 F.A.I. 80 (I-80)  
 SECTION 32-3HBR-1  
 GRUNDY COUNTY

DATE: 09/09/05

DRAWN BY: JJO  
 CHECKED BY: MSW