


STATE OF ILLINOIS
DEPARTMENT OF TRANSPORTATION

CONTRACT NO. 66407				
F.A.I. RTE.	SECTION	COUNTY	TOTAL SHEETS	SHEET NO.
80	32-3HBR-1	GRUNDY	88	56
STA.		TO STA.		
FED. ROAD DIST. NO.		ILLINOIS FED. AID PROJECT		

SHEET NO. B29
OF 35 SHEETS

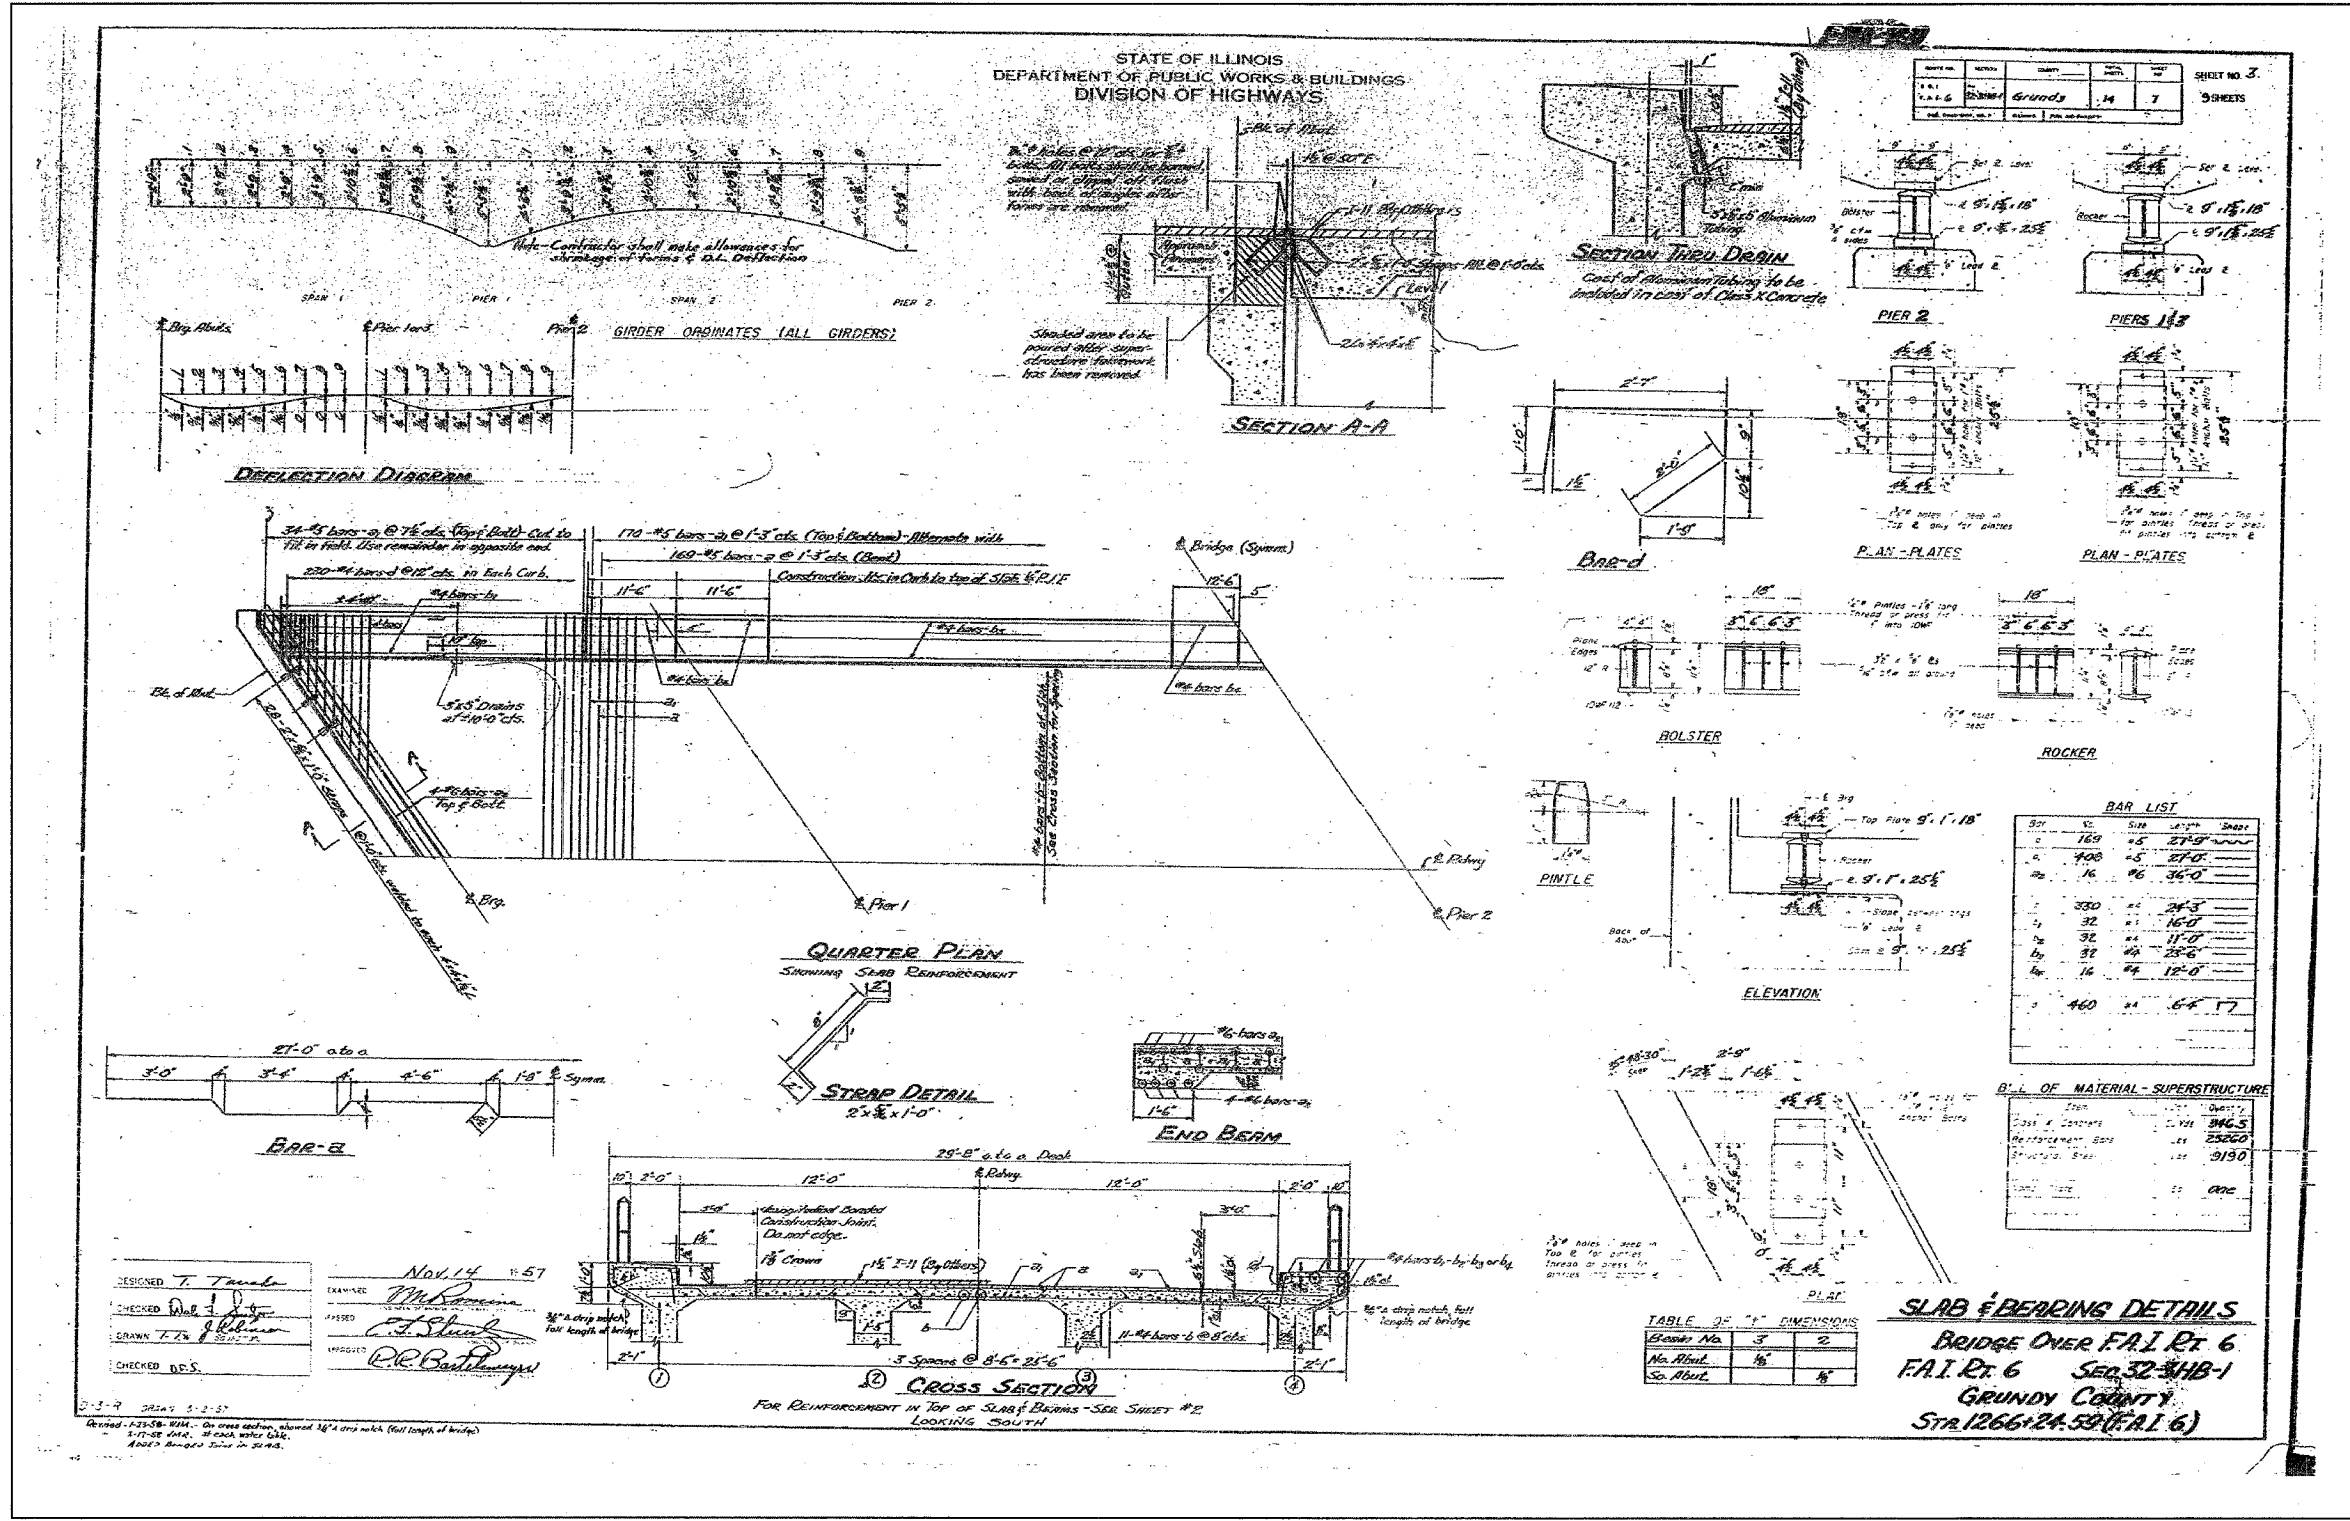

FOR INFORMATIONAL
USE ONLY

SLAB & BEARING DETAILS
BRIDGE OVER F.A.I. RT 6
F.A.I. RT 6 SEC. 32-3HBR-1
GRUNDY COUNTY
STA. 1266+24.52 (F.A.I. 6)

REVISIONS	
NAME	DATE

ILLINOIS DEPARTMENT OF TRANSPORTATION
EXISTING PLANS
F.A.I. 80 (I-80)
F.A.U. 5974 (ASHLEY ROAD) OVER I-80
SECTION 32-3HBR-1
GRUNDY COUNTY
STATION 110+00.00 STRUCTURE NO. 032-0113
DESIGNED BY: JML
DRAWN BY: DJM
DATE: 09/09/05
CHECKED BY: MSW