



F.A.I. RTE.	SECTION	COUNTY	TOTAL SHEETS	SHEET NO.
80	32-3HR-1	GRUNDY	88	11
STA. 113+00		TO STA. 119+00		
FED. ROAD DIST. NO.	ILLINOIS	FED. AID PROJECT		

PLAN	SURVEYED	BY	DATE
NOTE BOOK	PLOTTED		
NO.	NO. OF MAY CHECKED		
	DATE		
	BY		
	FILE NAME		

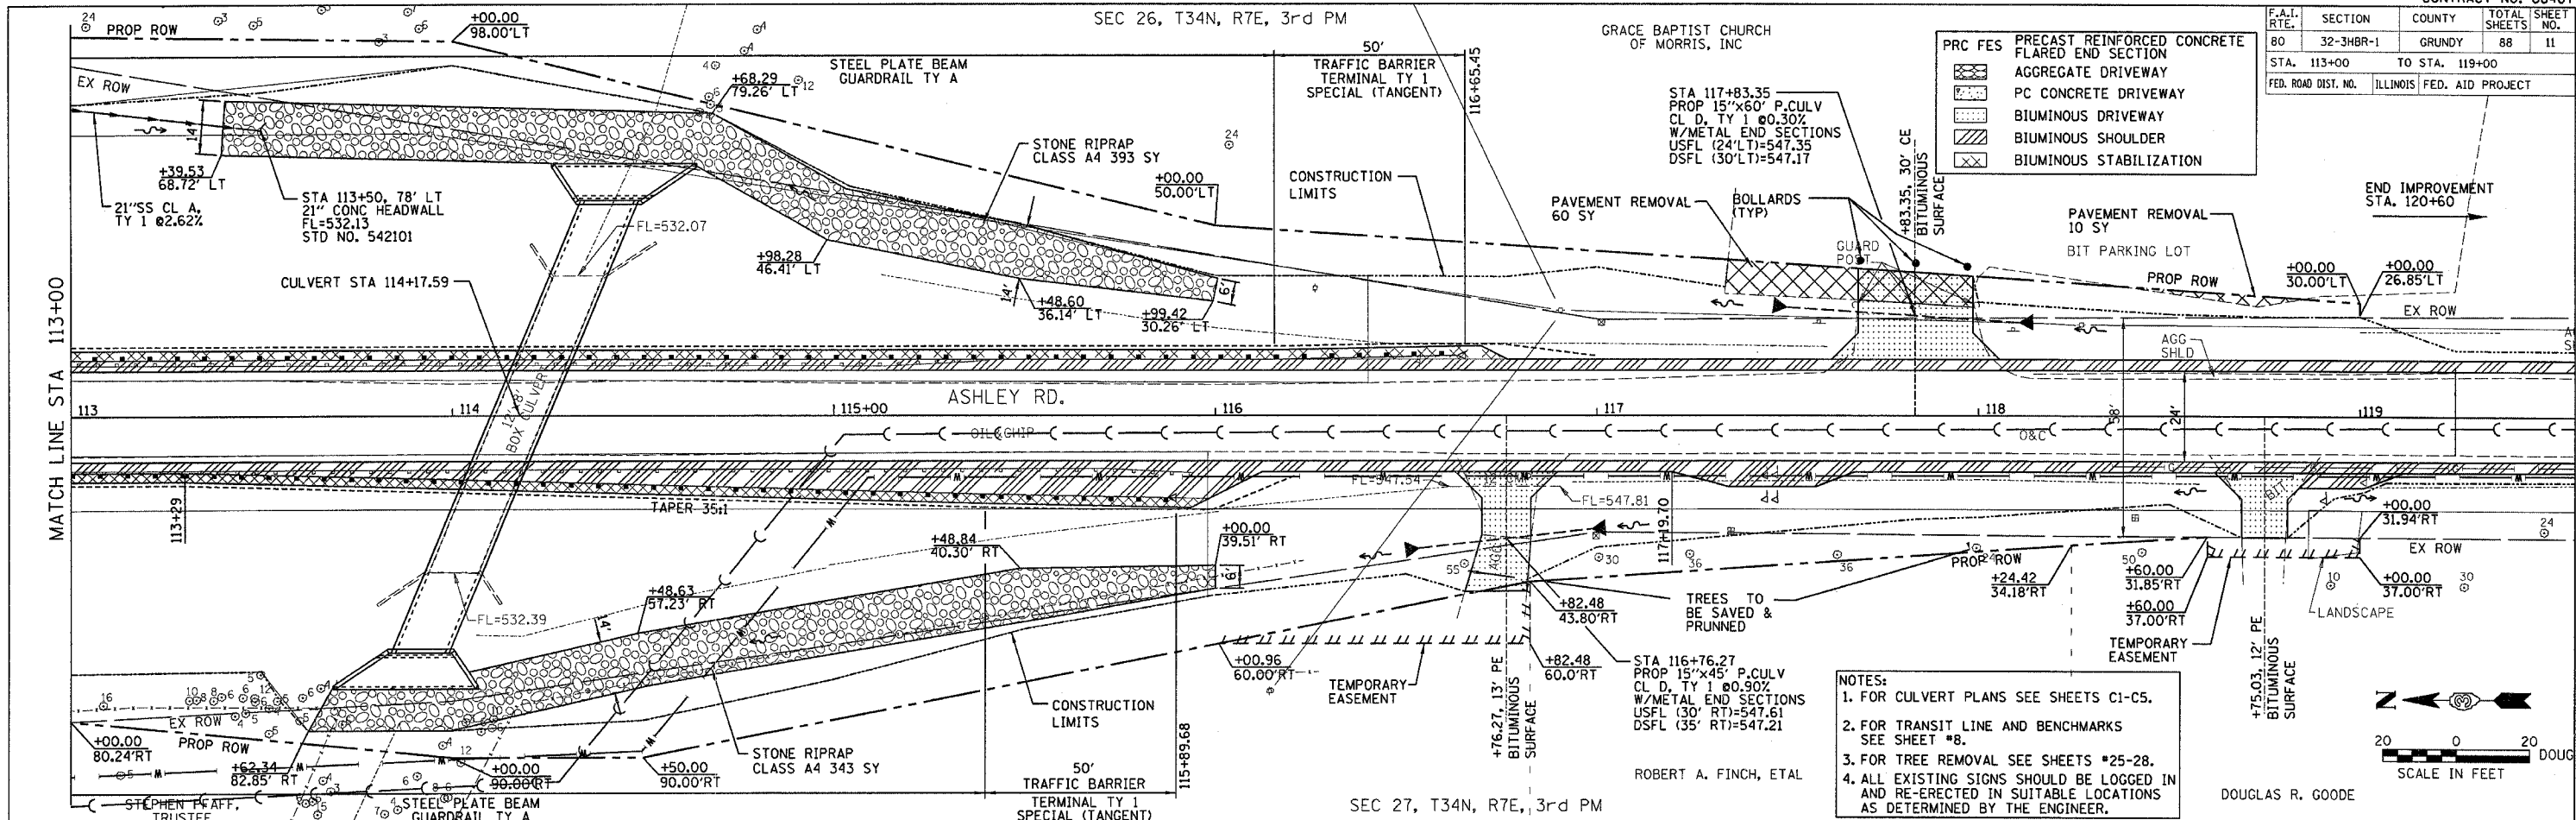

PROFILE	SURVEYED	BY	DATE
NOTE BOOK	PLOTTED		
NO.	NO. OF MAY CHECKED		
	DATE		
	BY		
	FILE NAME		

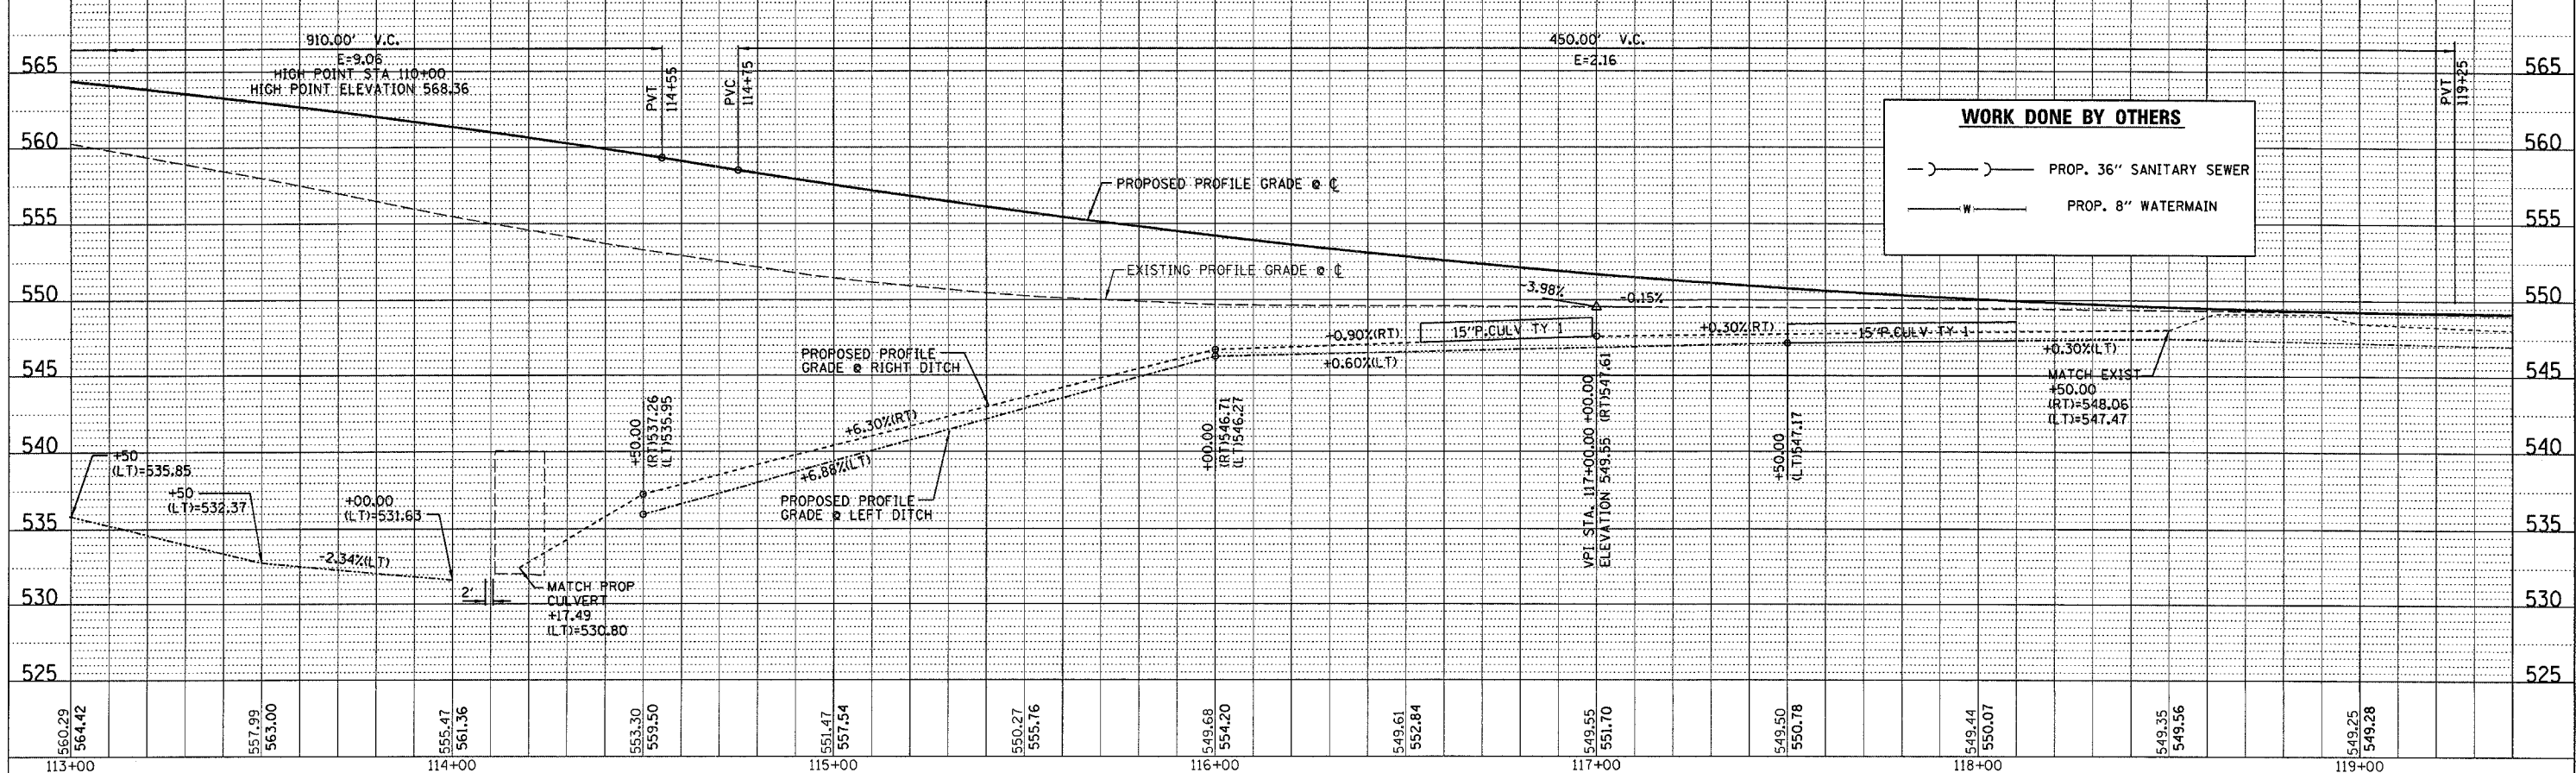

FARNSWORTH GROUP, INC.

CONSULTING ENGINEERS - BLOOMINGTON, ILLINOIS

STA. 113+00 TO STA. 119+00