



F.A.I. RTE.	SECTION	COUNTY	TOTAL SHEETS	SHEET NO.
80	32-3HBR-1	GRUNDY	88	24
STA.		TO STA.		
FED. ROAD DIST. NO.		ILLINOIS	FED. AID PROJECT	

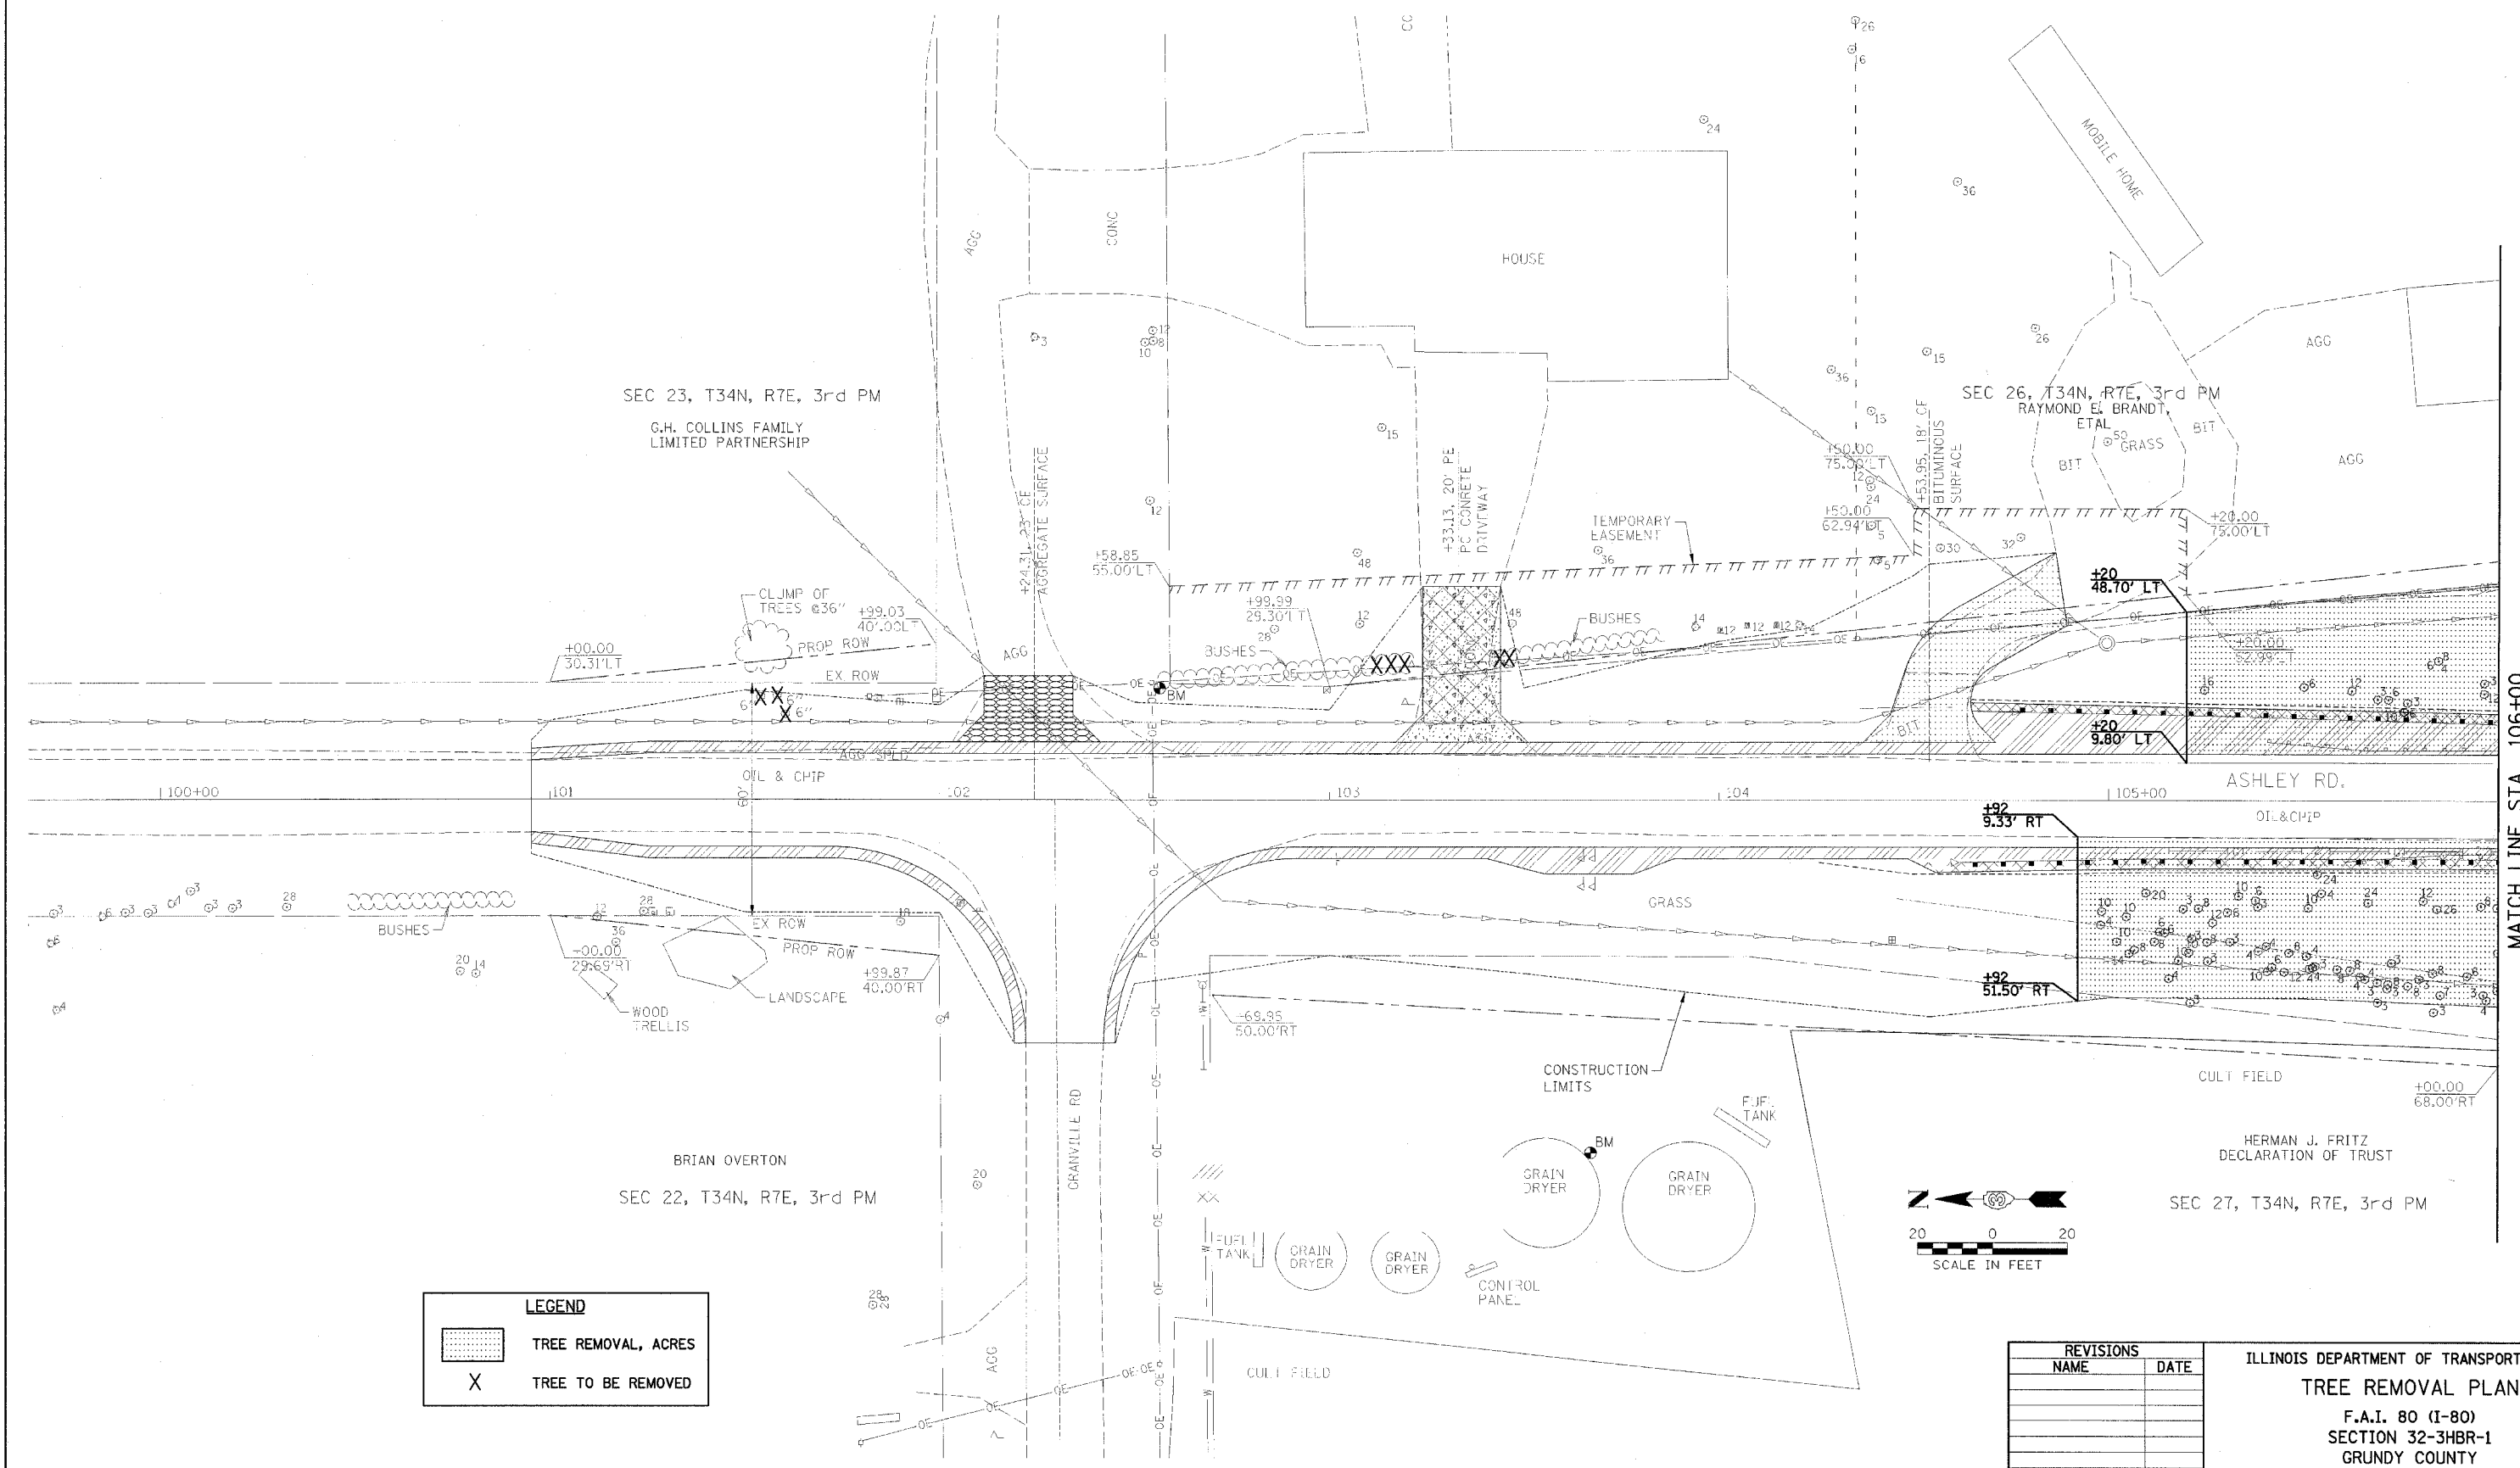

MATCH LINE STA 106+00

LEGEND

	TREE REMOVAL, ACRES
	TREE TO BE REMOVED

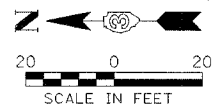

REVISIONS	
NAME	DATE

ILLINOIS DEPARTMENT OF TRANSPORTATION
TREE REMOVAL PLAN
 F.A.I. 80 (I-80)
 SECTION 32-3HBR-1
 GRUNDY COUNTY

DATE: 09/09/05
 DRAWN BY: JJO
 CHECKED BY: MSW