


F.A.P. RTE.	SECTION	COUNTY	TOTAL SHEETS	SHEET NO.
627	1BR	LASALLE	69	14
STA.		TO STA.		
FED. ROAD DIST. NO.		ILLINOIS FED. AID PROJECT		

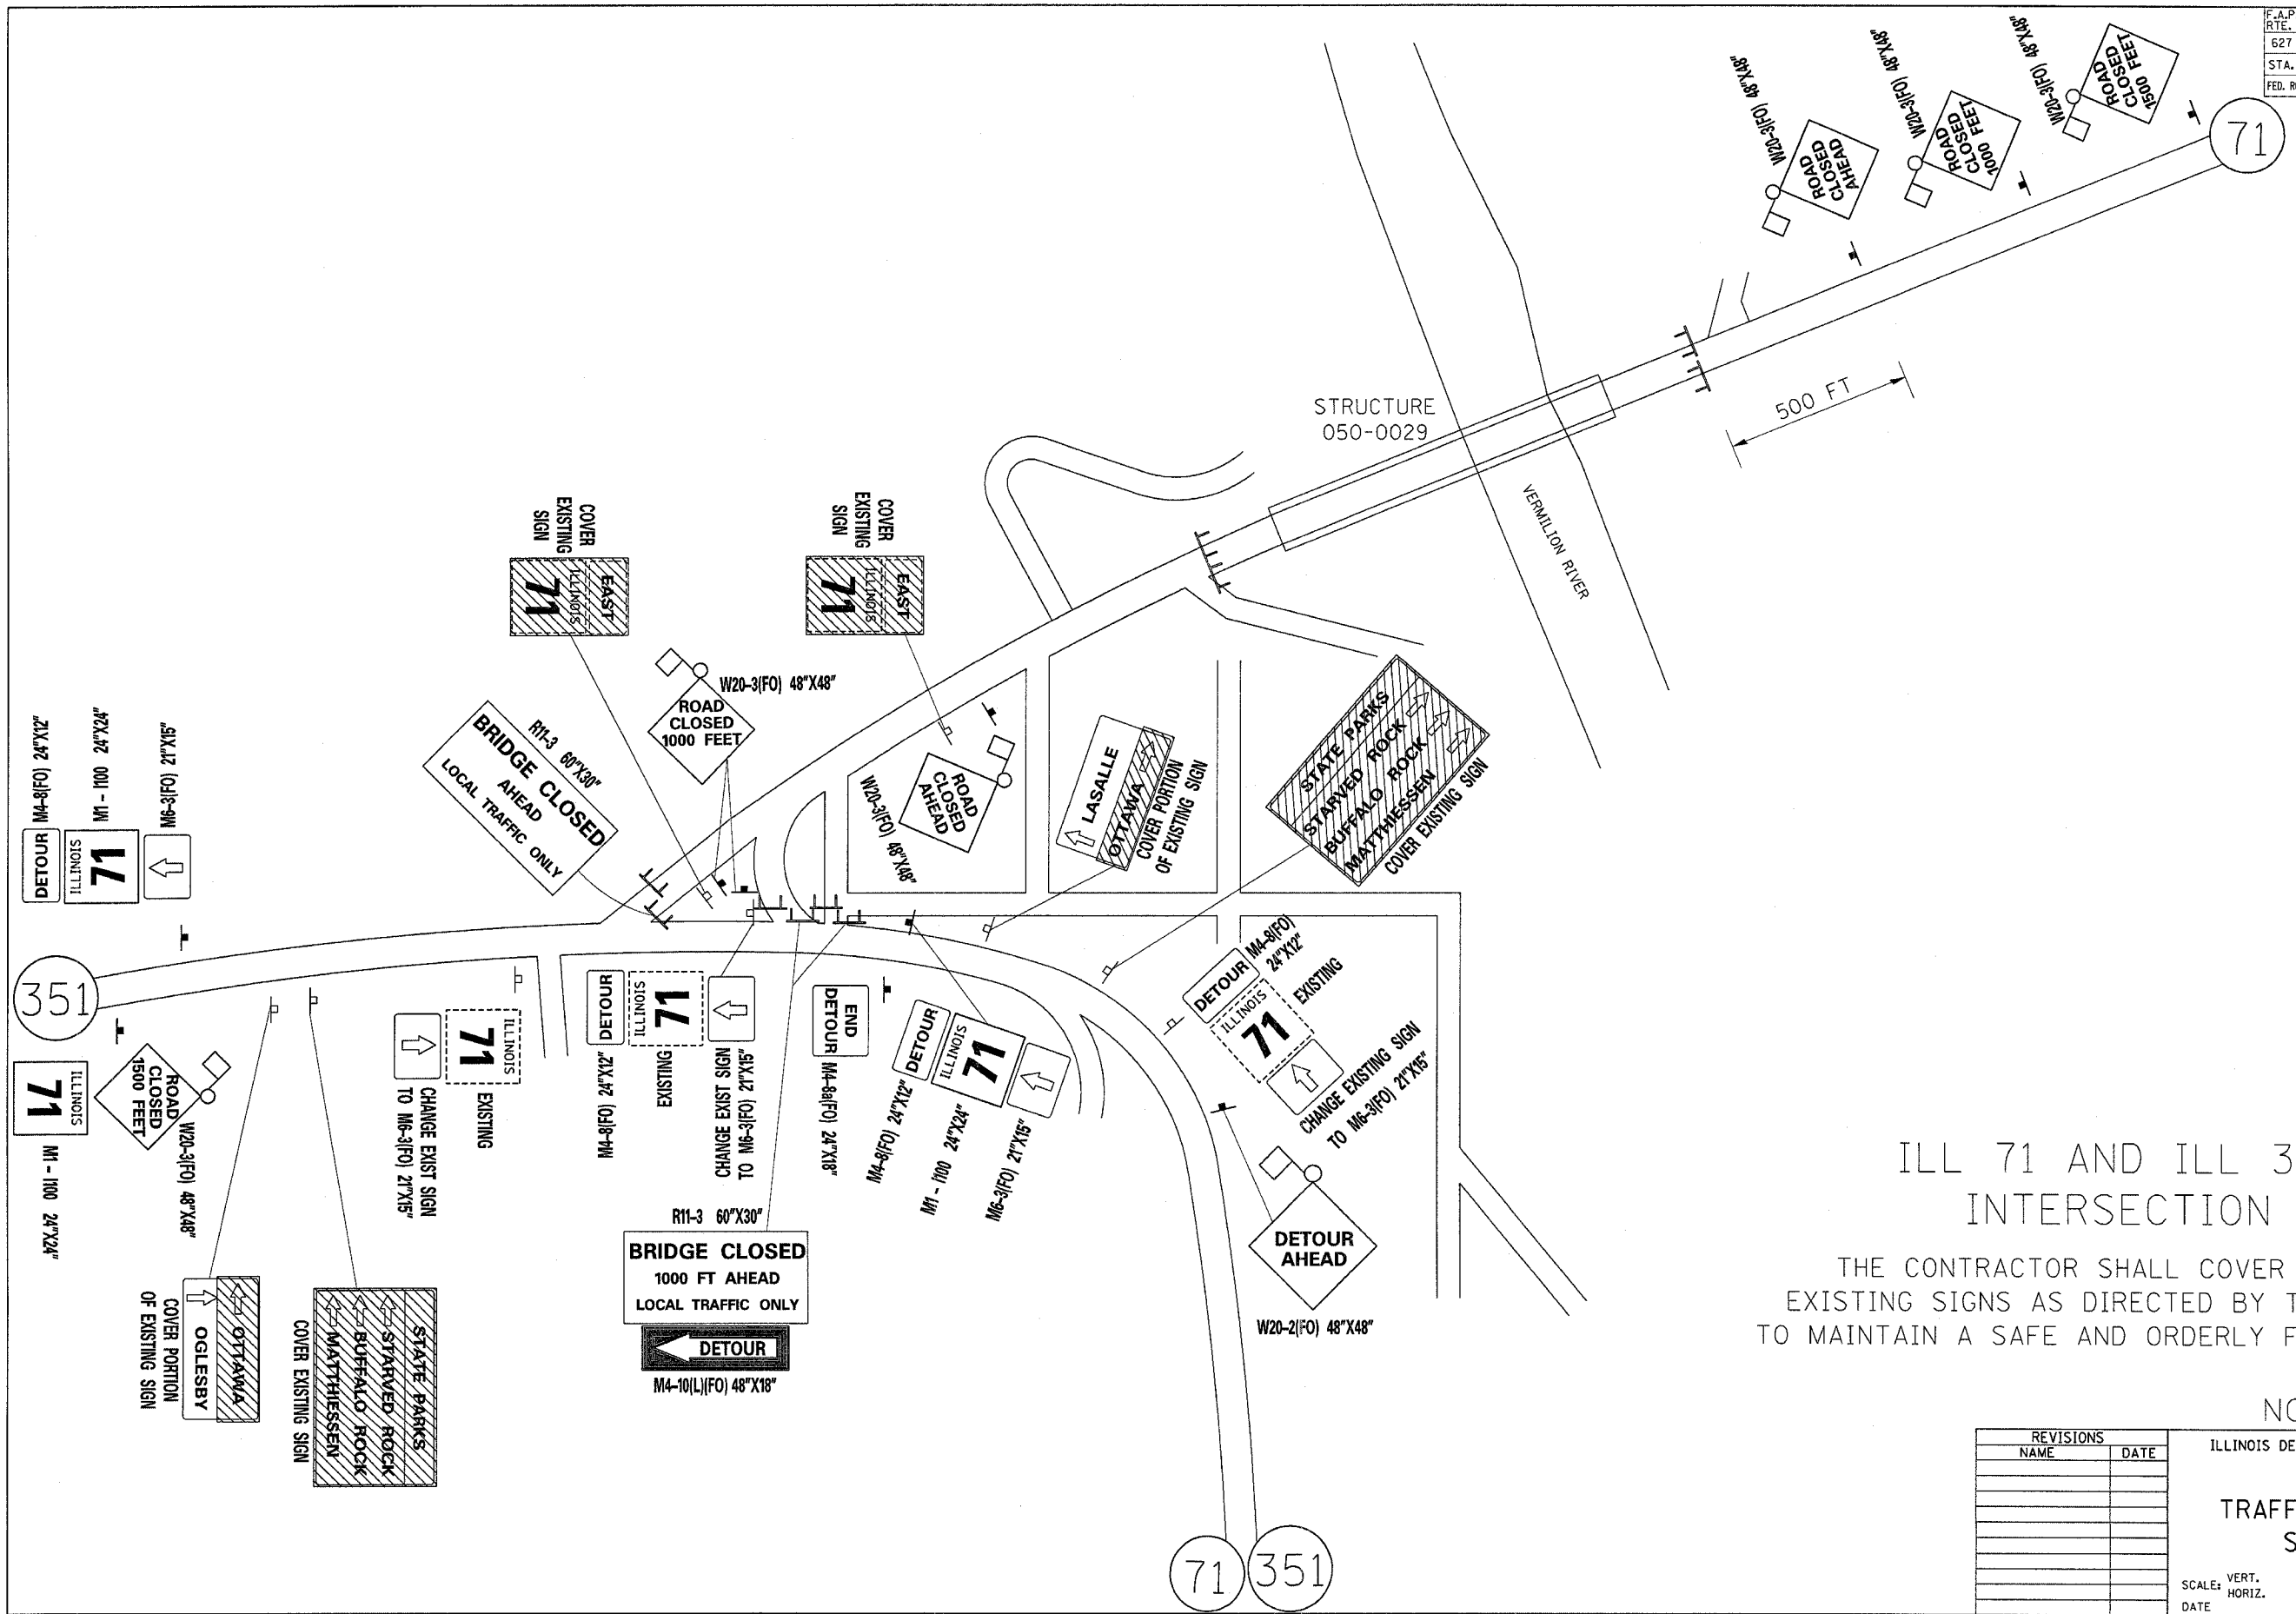

ILL 71 AND ILL 351 INTERSECTION

THE CONTRACTOR SHALL COVER OR MODIFY EXISTING SIGNS AS DIRECTED BY THE ENGINEER TO MAINTAIN A SAFE AND ORDERLY FLOW OF TRAFFIC

NOT TO SCALE

REVISIONS	
NAME	DATE

ILLINOIS DEPARTMENT OF TRANSPORTATION
DETOUR
TRAFFIC CONTROL PLAN
SHEET 2 OF 4

SCALE: VERT. _____
 HORIZ. _____
 DATE _____
 DRAWN BY _____
 CHECKED BY _____

PLOT DATE = 10/31/2005
 PLOT SCALE = AS SHOWN
 USER NAME = KUSERS