
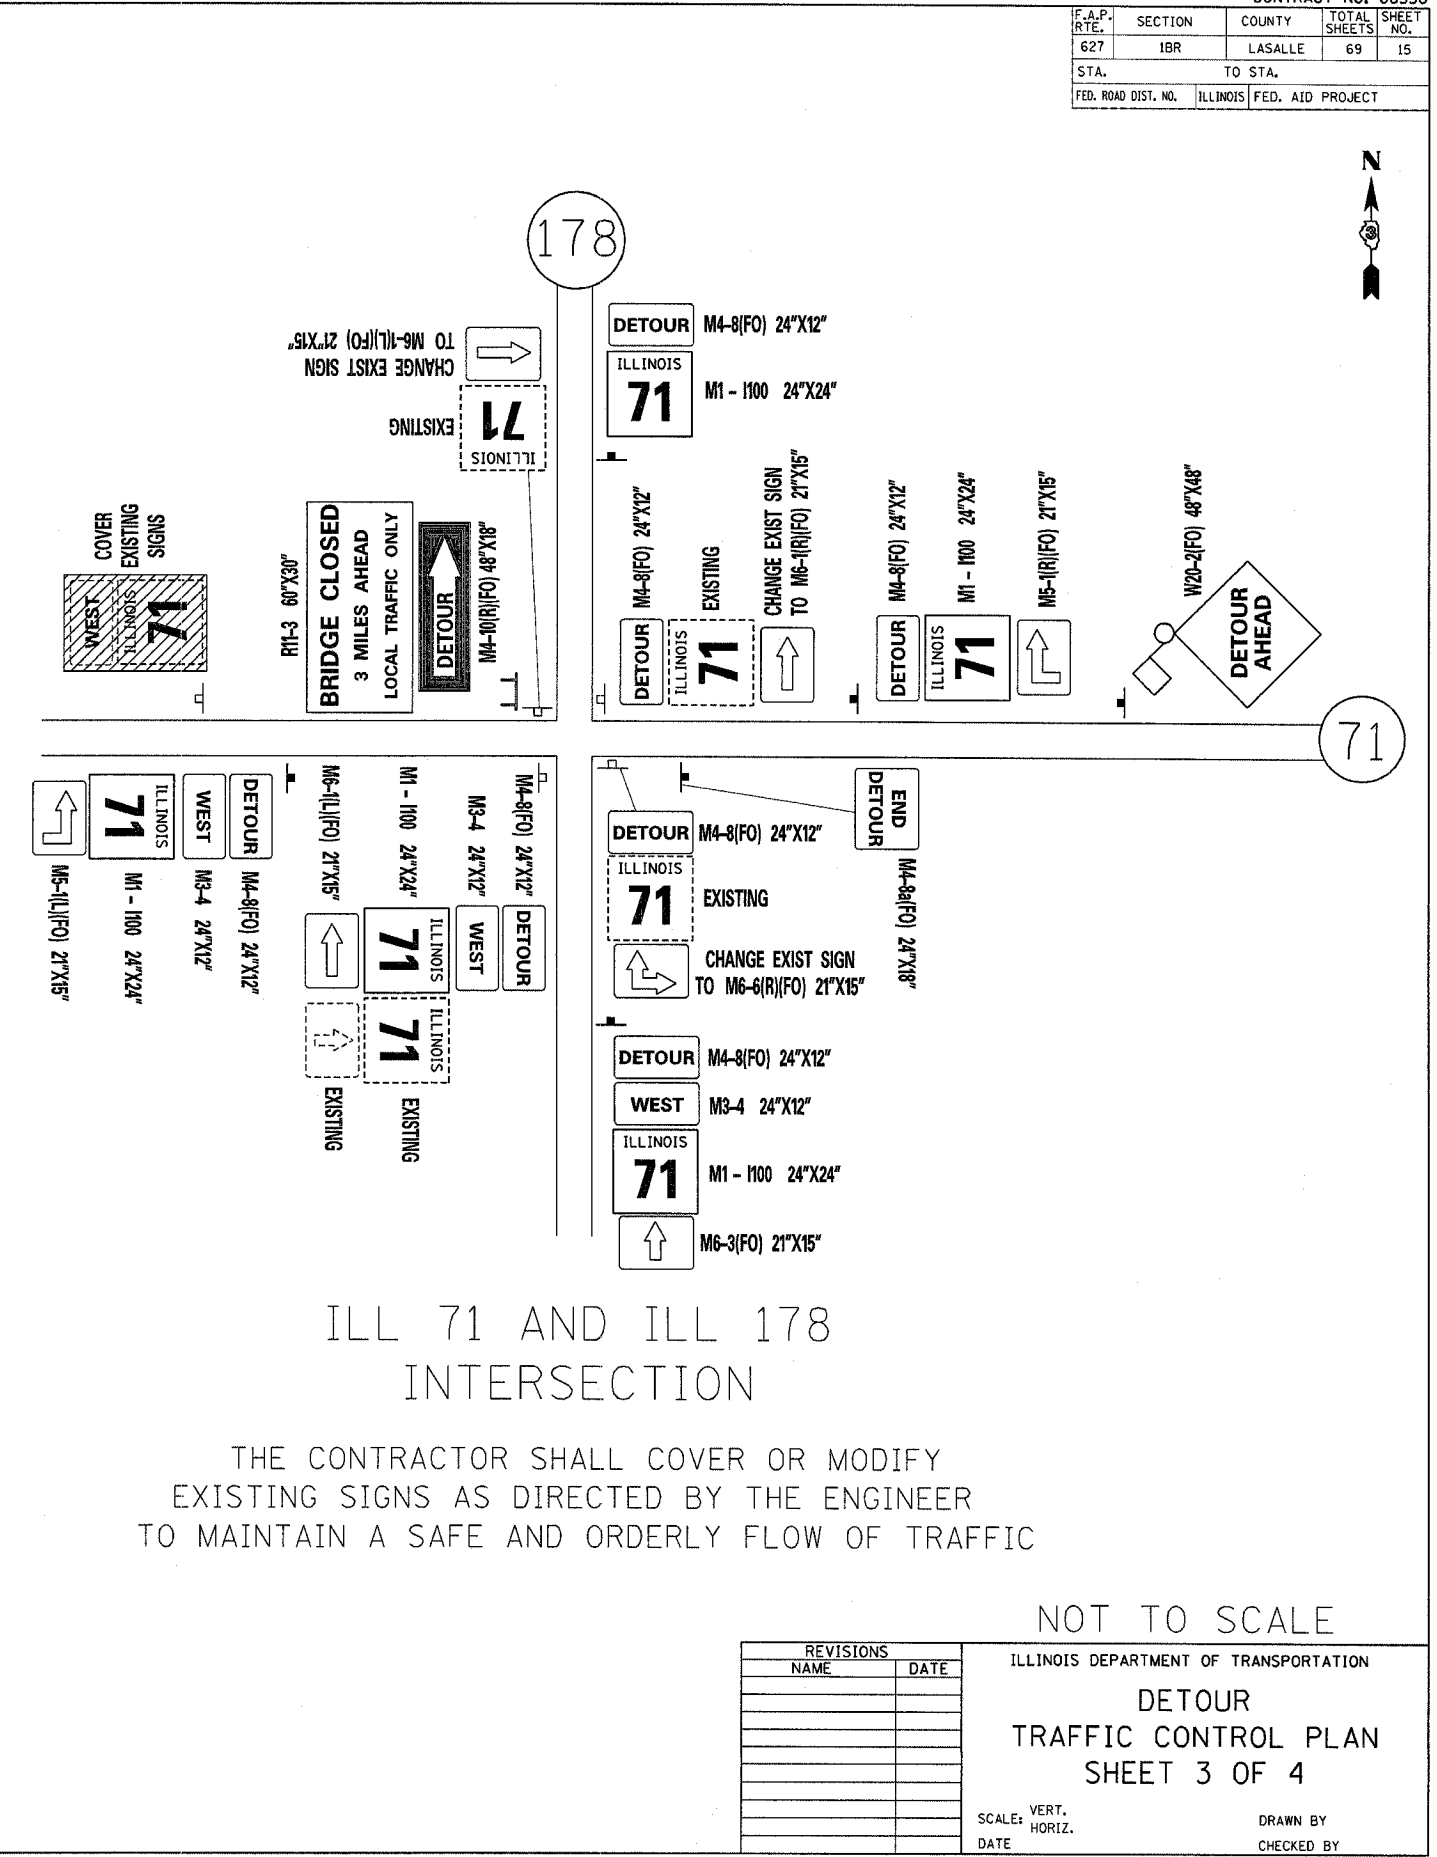


F.A.P. RTE.	SECTION	COUNTY	TOTAL SHEETS	SHEET NO.
627	1BR	LASALLE	69	15
STA.		TO STA.		
FED. ROAD DIST. NO.		ILLINOIS FED. AID PROJECT		

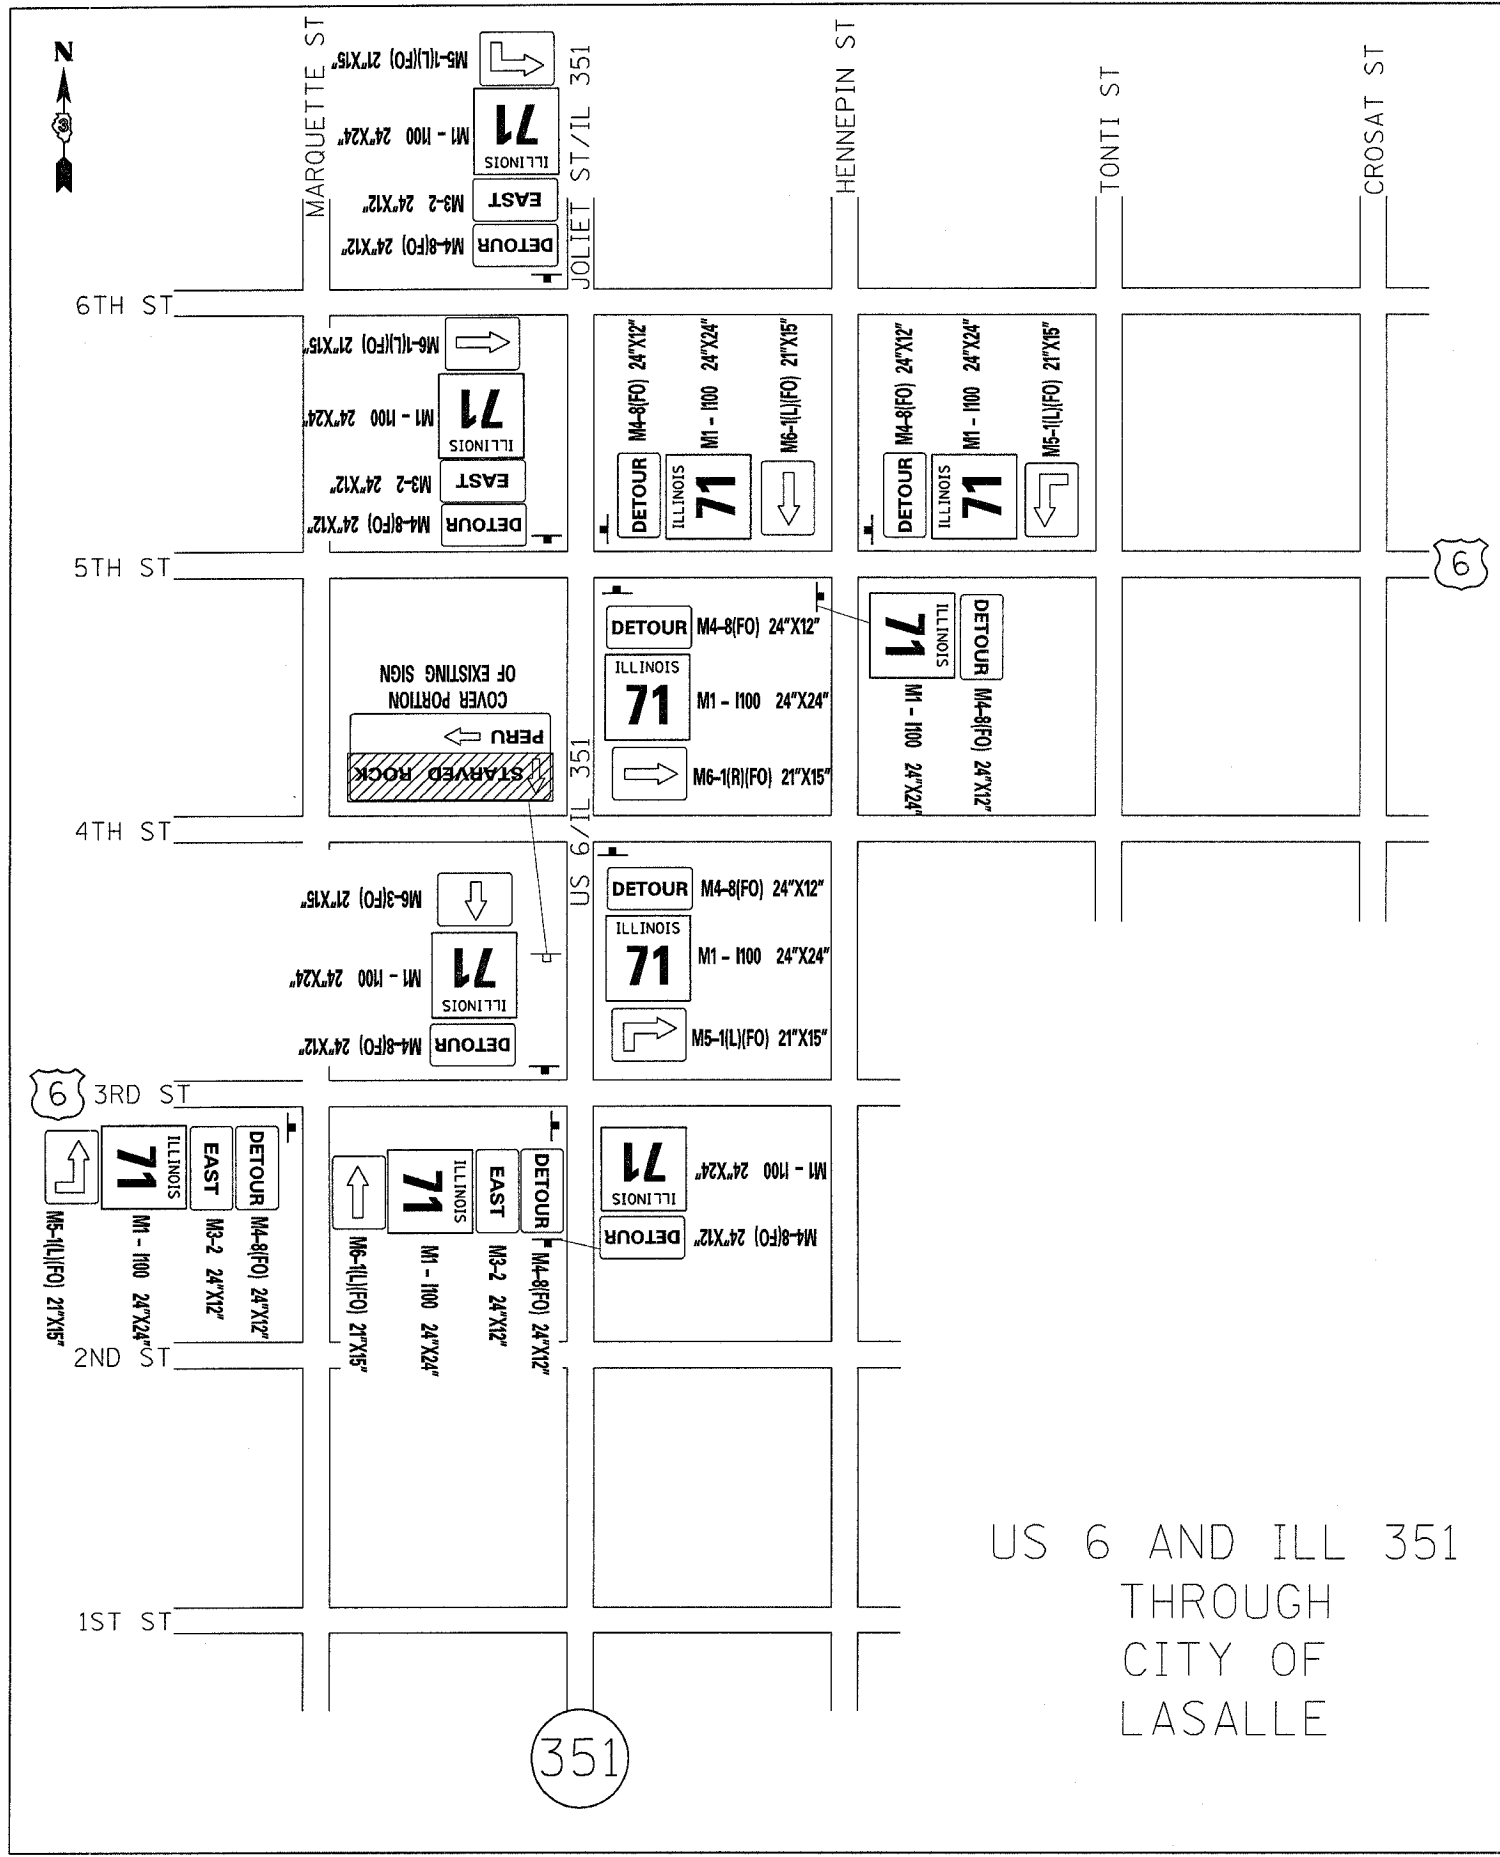

US 6 AND ILL 351
THROUGH
CITY OF
LASALLE

ILL 71 AND ILL 178
INTERSECTION

THE CONTRACTOR SHALL COVER OR MODIFY
EXISTING SIGNS AS DIRECTED BY THE ENGINEER
TO MAINTAIN A SAFE AND ORDERLY FLOW OF TRAFFIC

NOT TO SCALE

ILLINOIS DEPARTMENT OF TRANSPORTATION
DETOUR
TRAFFIC CONTROL PLAN
SHEET 3 OF 4

REVISIONS	
NAME	DATE

SCALE: VERT. _____
HORIZ. _____
DATE _____ DRAWN BY _____
CHECKED BY _____

PLOT DATE = 10/31/2005
PLOT SCALE = 1/4" = 1'-0"
PLOT USER = MCELLEN
USER NAME = MCELLEN