
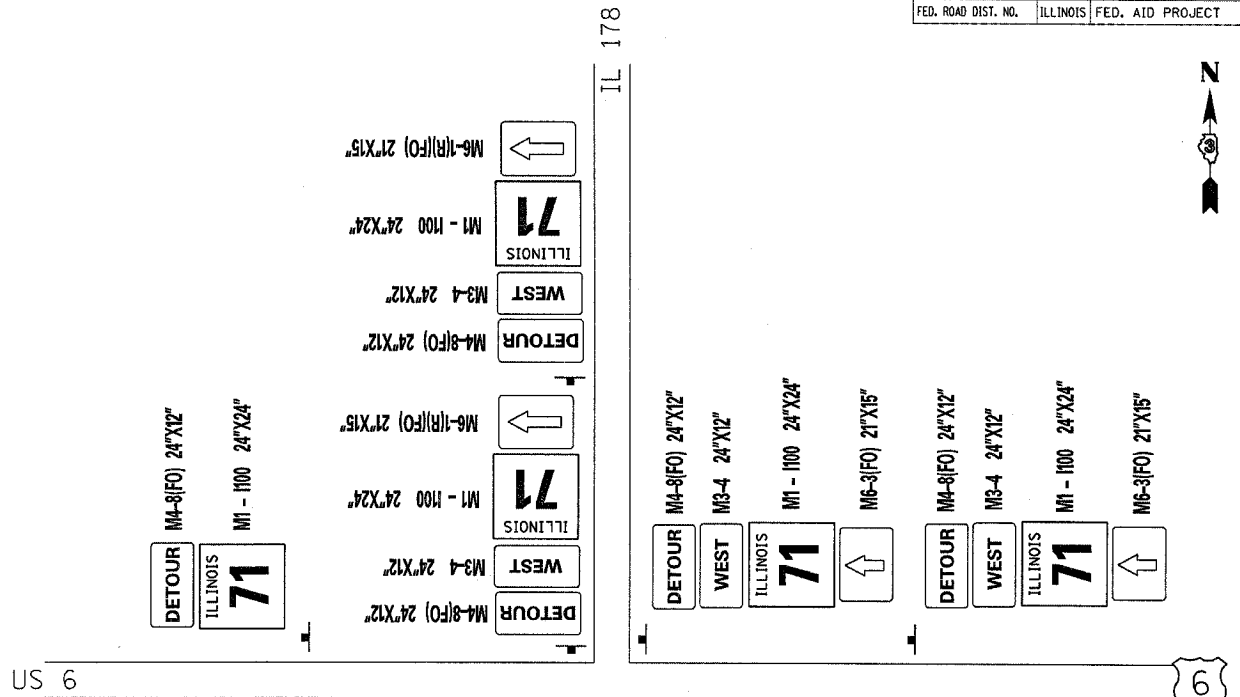


F.A.P. RTE.	SECTION	COUNTY	TOTAL SHEETS	SHEET NO.
627	1BR	LASALLE	69	16
STA.	TO STA.			
FED. ROAD DIST. NO.	ILLINOIS	FED. AID PROJECT		

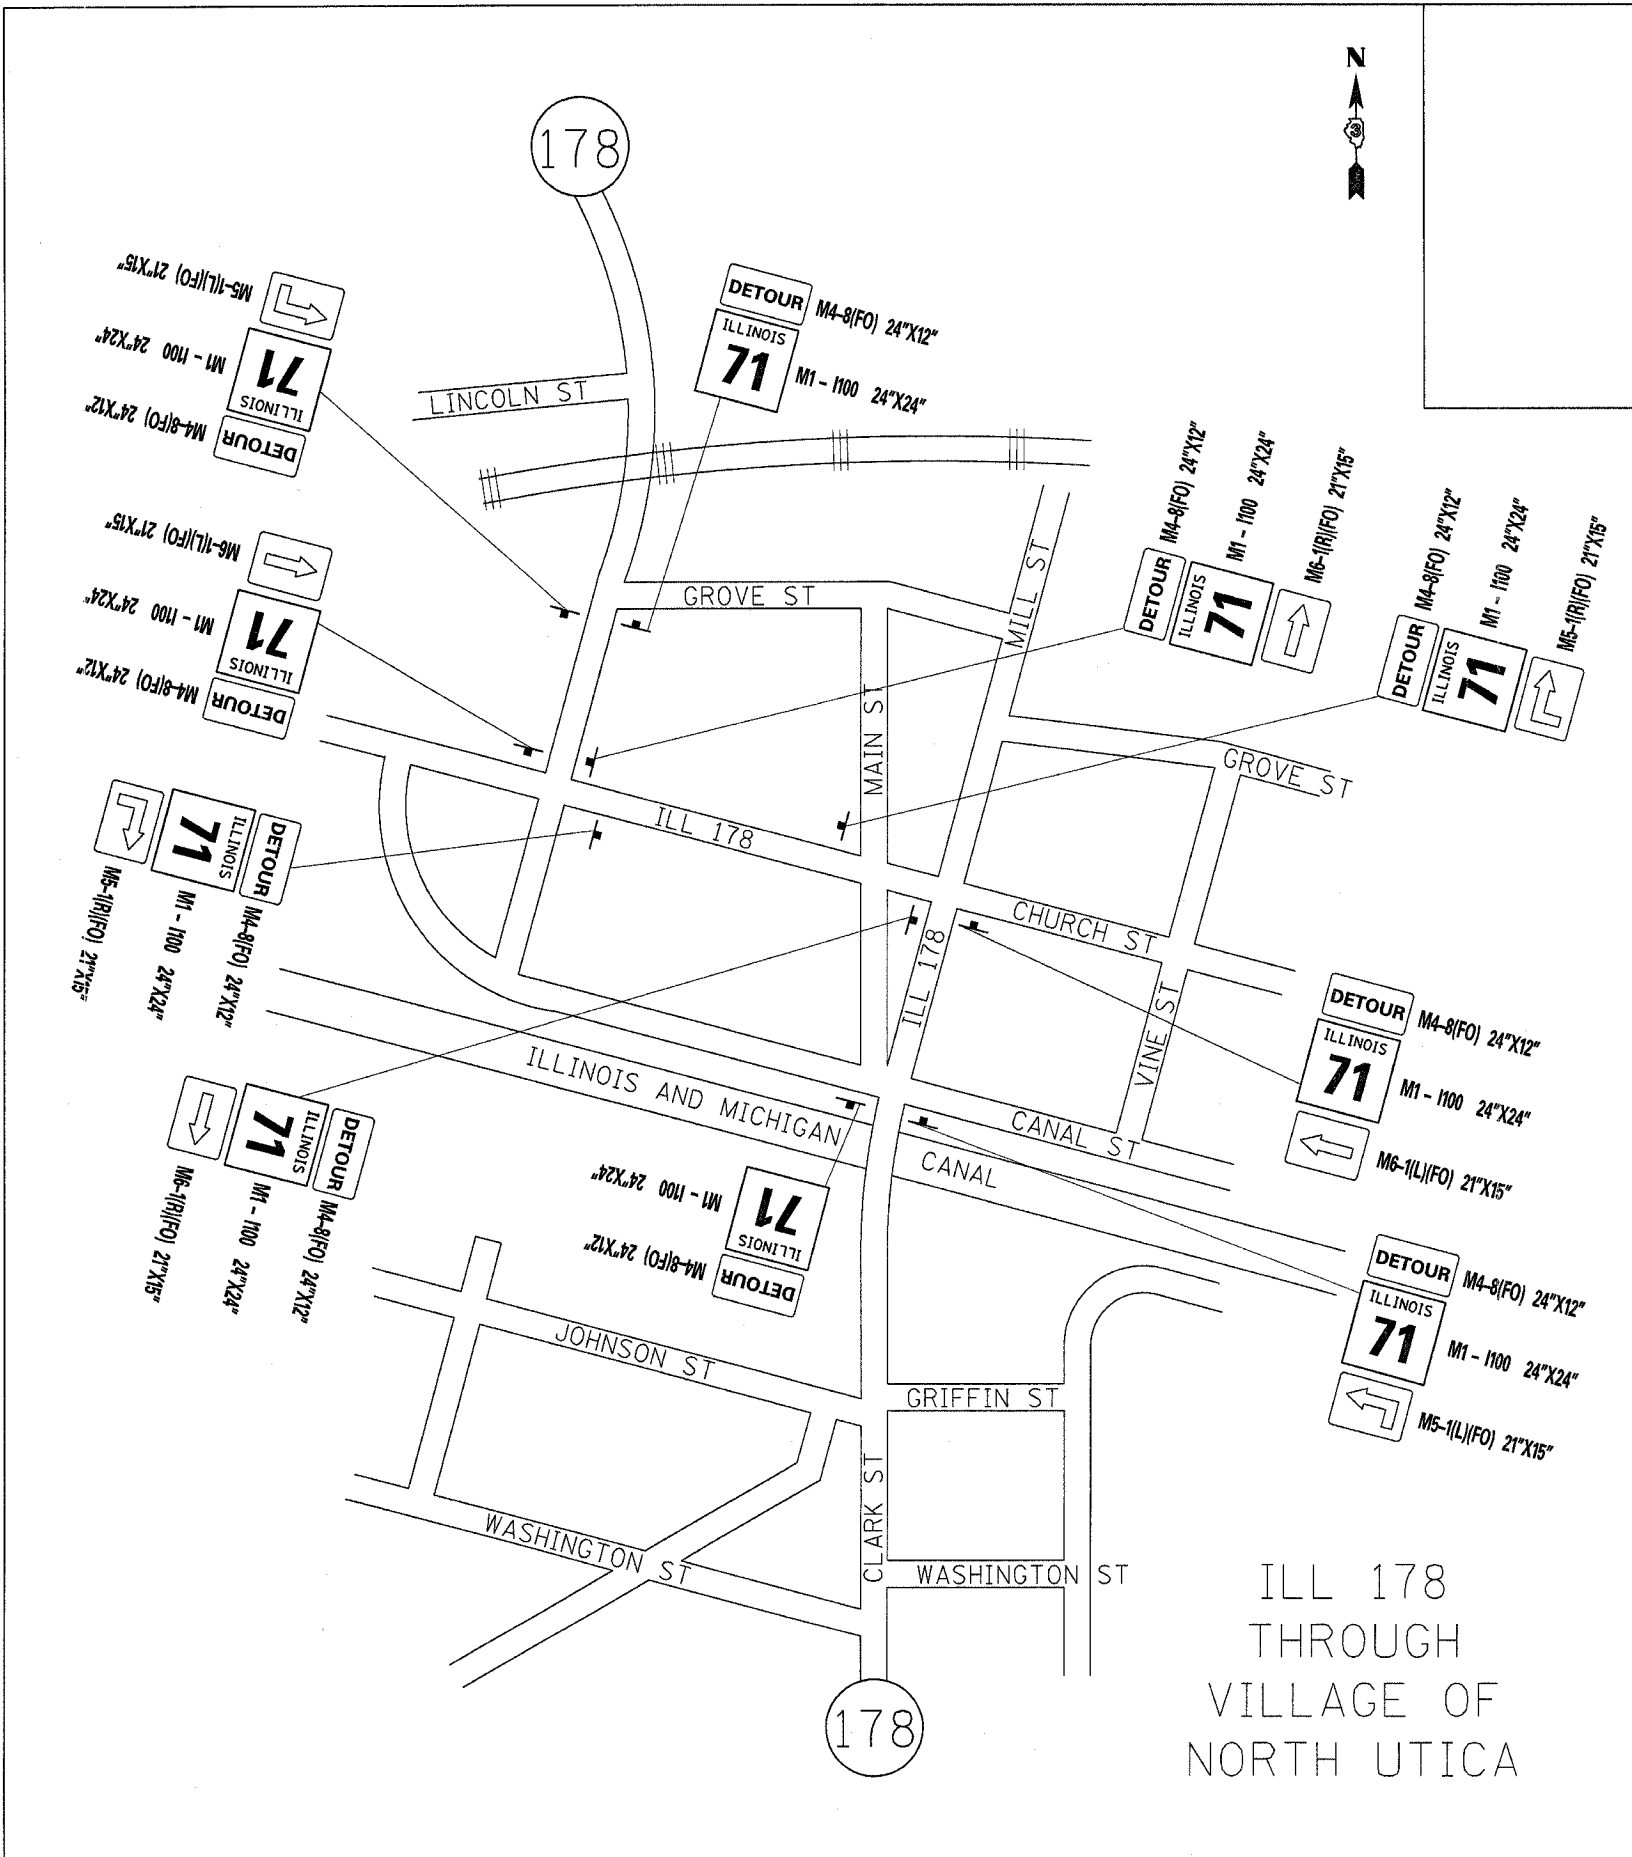

ILL 178  
THROUGH  
VILLAGE OF  
NORTH UTICA

US 6 AND ILL 178  
INTERSECTION

NOT TO SCALE

ILLINOIS DEPARTMENT OF TRANSPORTATION  
DETOUR  
TRAFFIC CONTROL PLAN  
SHEET 4 OF 4

REVISIONS	
NAME	DATE

SCALE: VERT. \_\_\_\_\_  
HORIZ. \_\_\_\_\_  
DATE \_\_\_\_\_ DRAWN BY \_\_\_\_\_  
CHECKED BY \_\_\_\_\_

PLOT DATE = 10/21/2005  
FILE NAME = #FILLK  
PLOT SCALE = #SCALE#  
USER NAME = #USER#