


F.A.P. RTE.	SECTION	COUNTY	TOTAL SHEETS	SHEET NO.
627	1BR	LASALLE	69	68
STA. 24+00.00		TO STA. 24+50.00		
FED. ROAD DIST. NO.		ILLINOIS FED. AID PROJECT		

FINAL SURVEY	DATE
BY	
REVISIONS	
NO.	
AREA CHECKED	

ORIGINAL SURVEY	DATE
BY	
REVISIONS	
NO.	
AREA CHECKED	

PLOT DATE: 10/31/2005
 FILE NAME: #FILE#
 PLOT SCALE: #SCALE#
 REFERENCE: #REF#

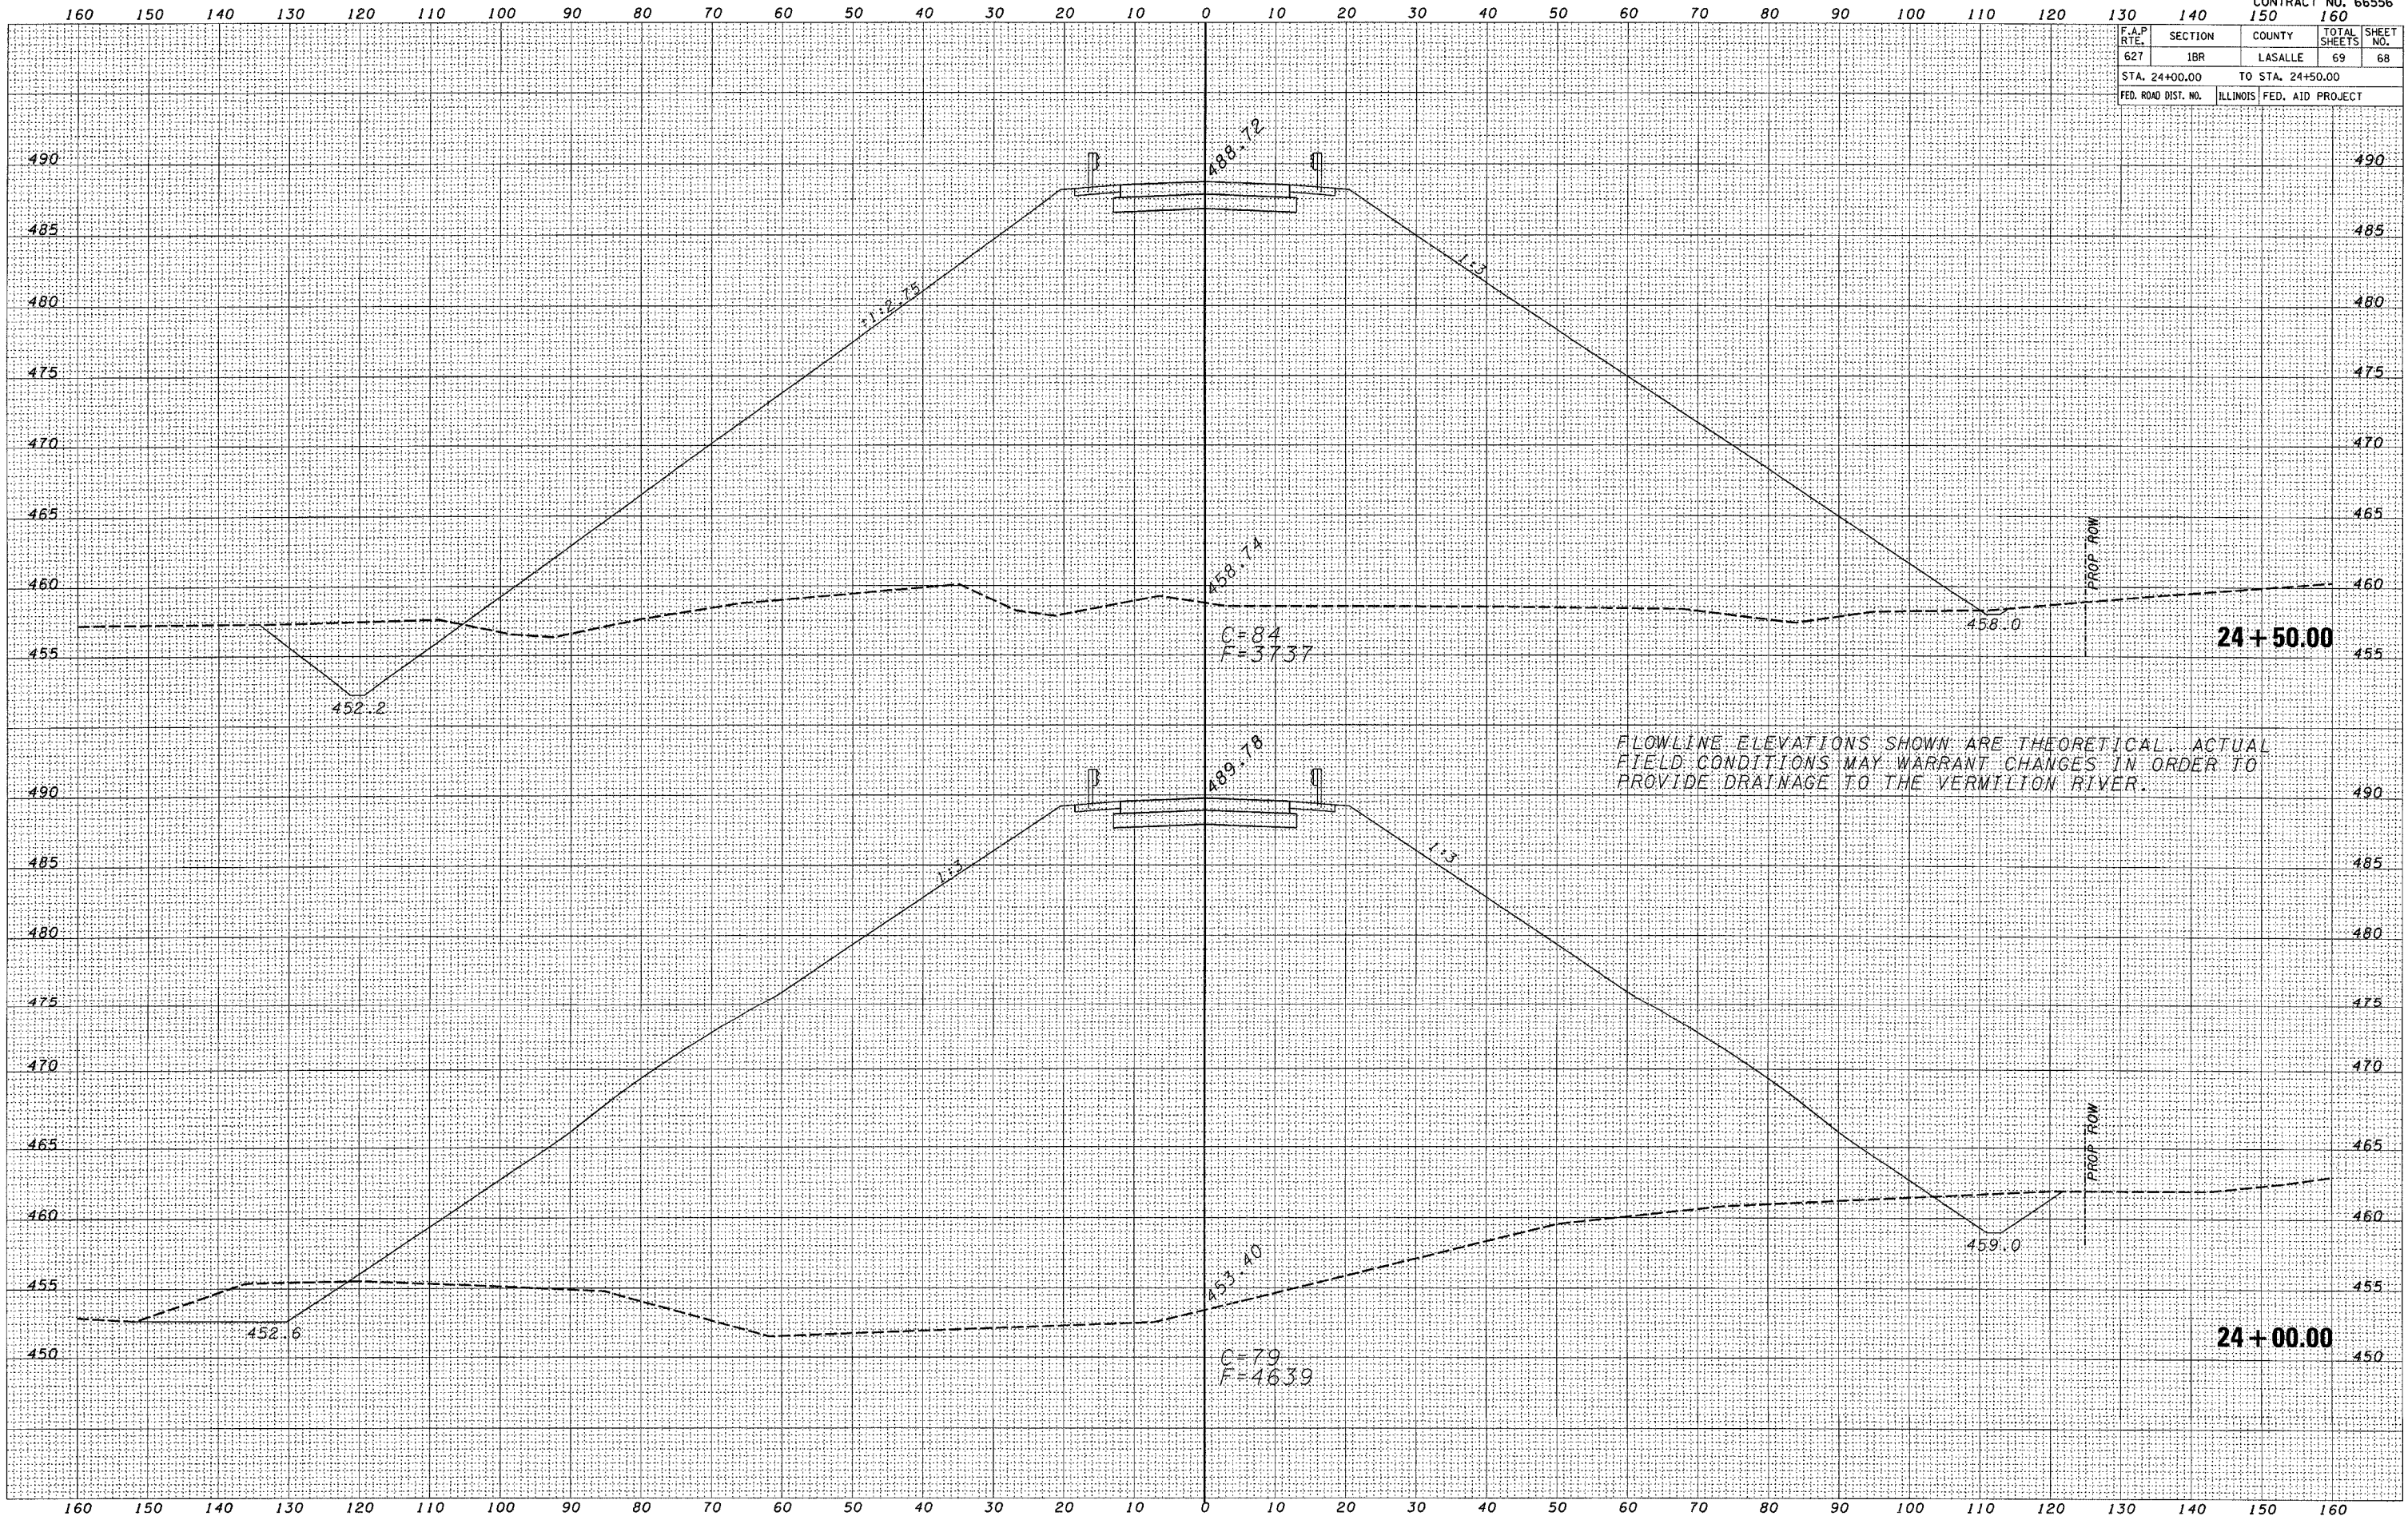

FLOWLINE ELEVATIONS SHOWN ARE THEORETICAL. ACTUAL FIELD CONDITIONS MAY WARRANT CHANGES IN ORDER TO PROVIDE DRAINAGE TO THE VERMILION RIVER.