
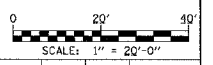
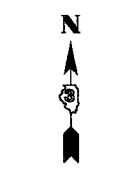
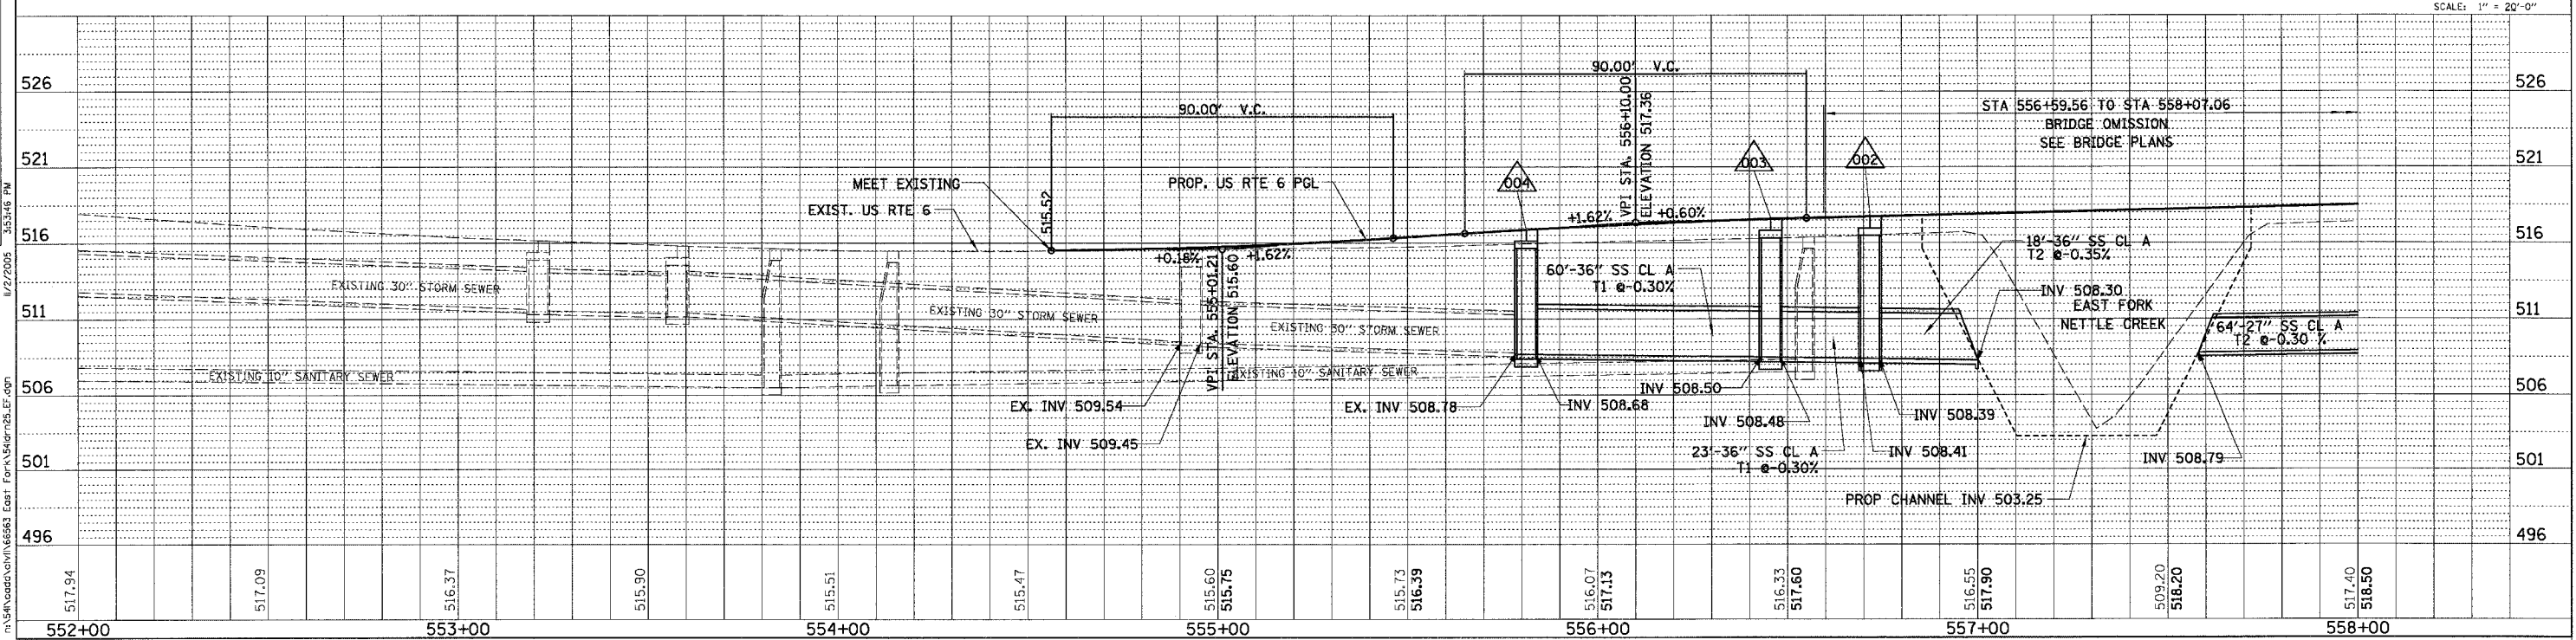


F.A. RTE.	SECTION	COUNTY	TOTAL SHEETS	SHEET NO.
5952	G-BR-1	GRUNDY	50	25
STA.		TO STA.		
FED. ROAD DIST. NO.		ILLINOIS FED. AID PROJECT		

PLAN	SURVEYED	DATE
NO.	BY	
	CHECKED	
	DATE	
	NO.	
	DATE	
	NO.	

PROFILE	SURVEYED	DATE
NO.	BY	
	CHECKED	
	DATE	
	NO.	
	DATE	
	NO.	

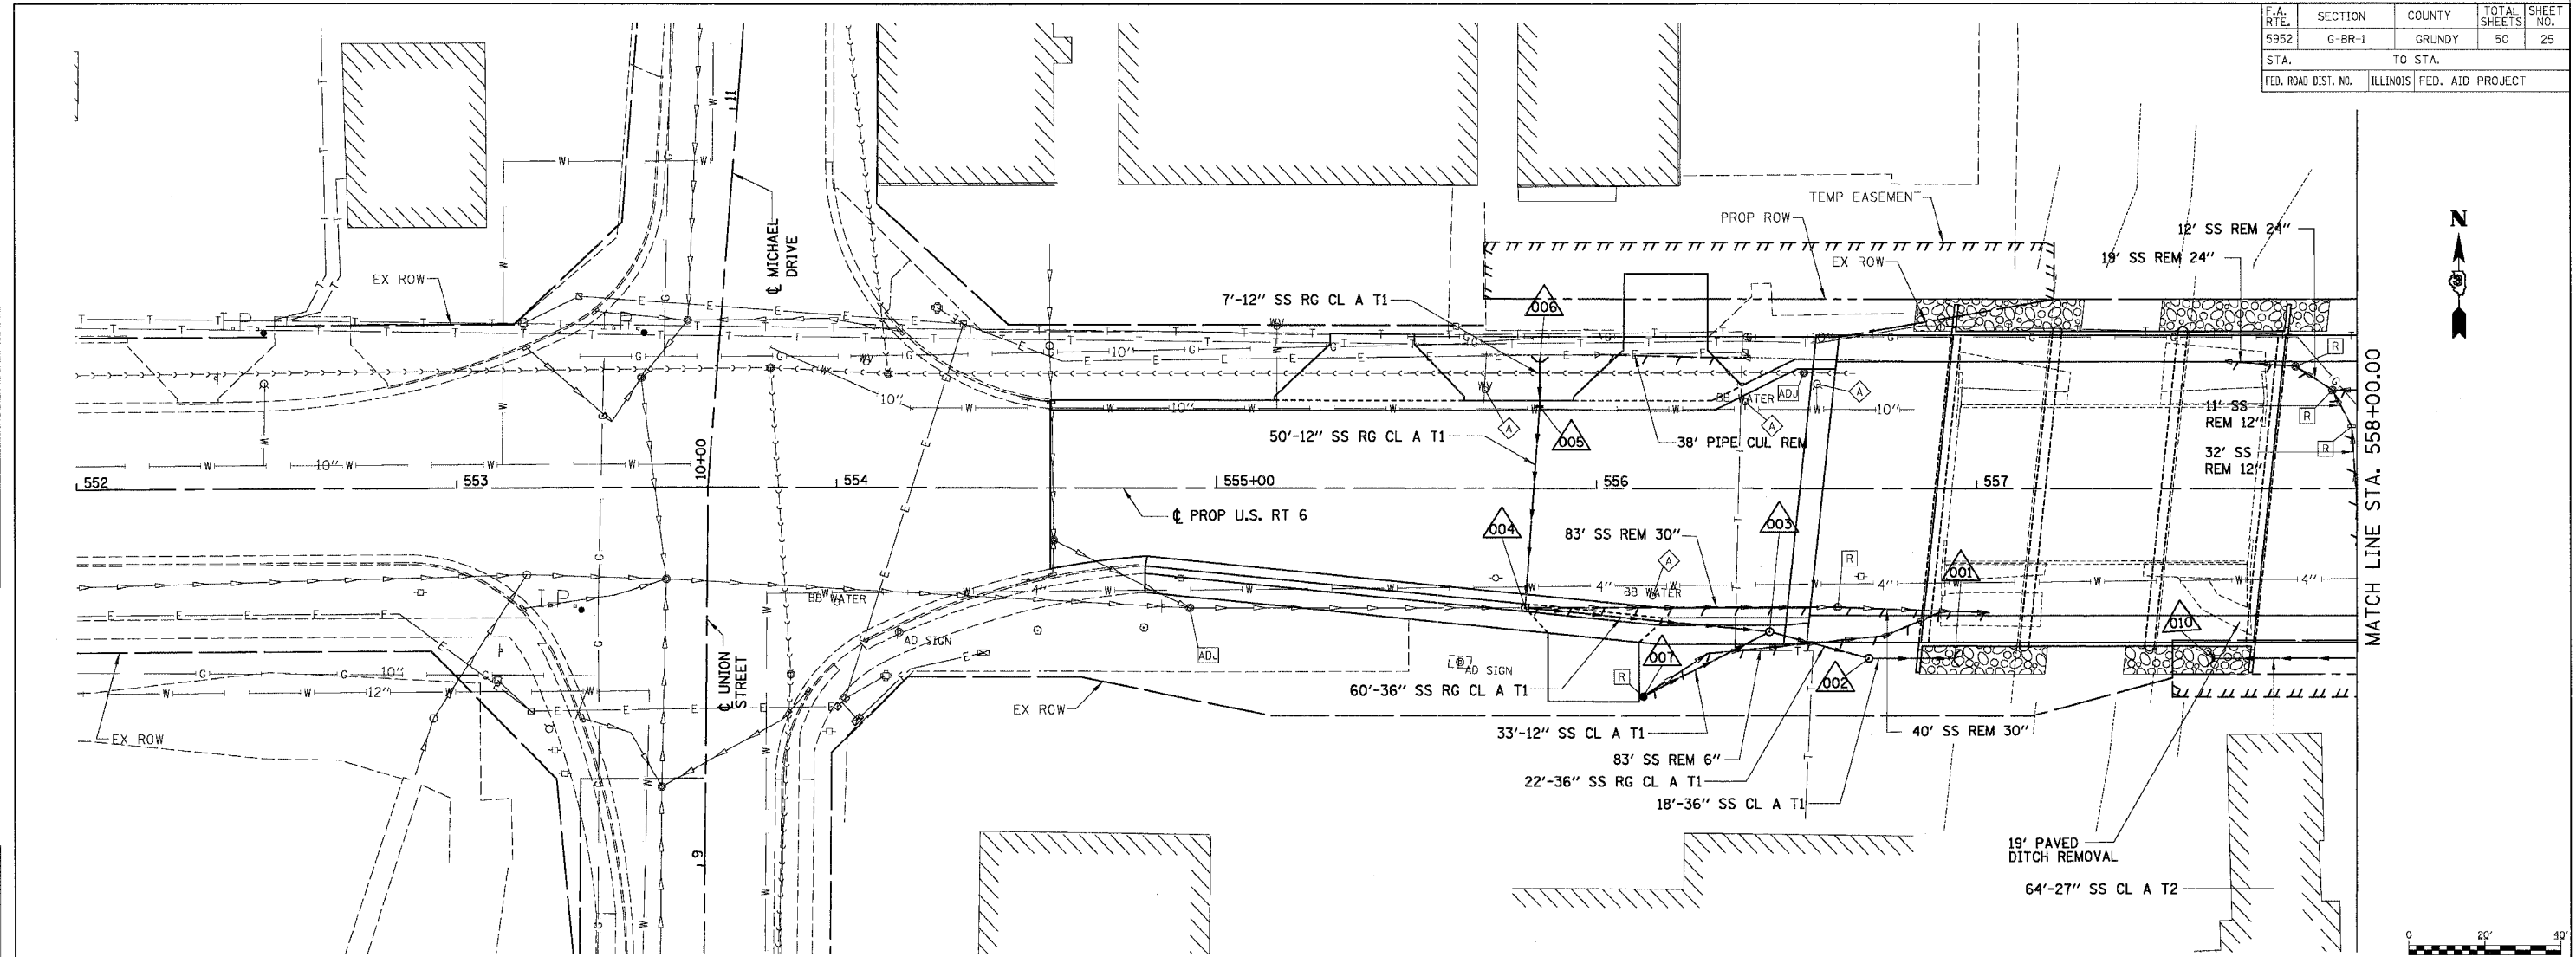

US ROUTE 6 - DRAINAGE & UTILITIES