


F.A.U. RTE.	SECTION	COUNTY	TOTAL SHEETS	SHEET NO.
5952	G-BR-1	GRUNDY	50	45
STA.		TO STA.		
FED. ROAD DIST. NO. 7		ILLINOIS FED. AID PROJECT		

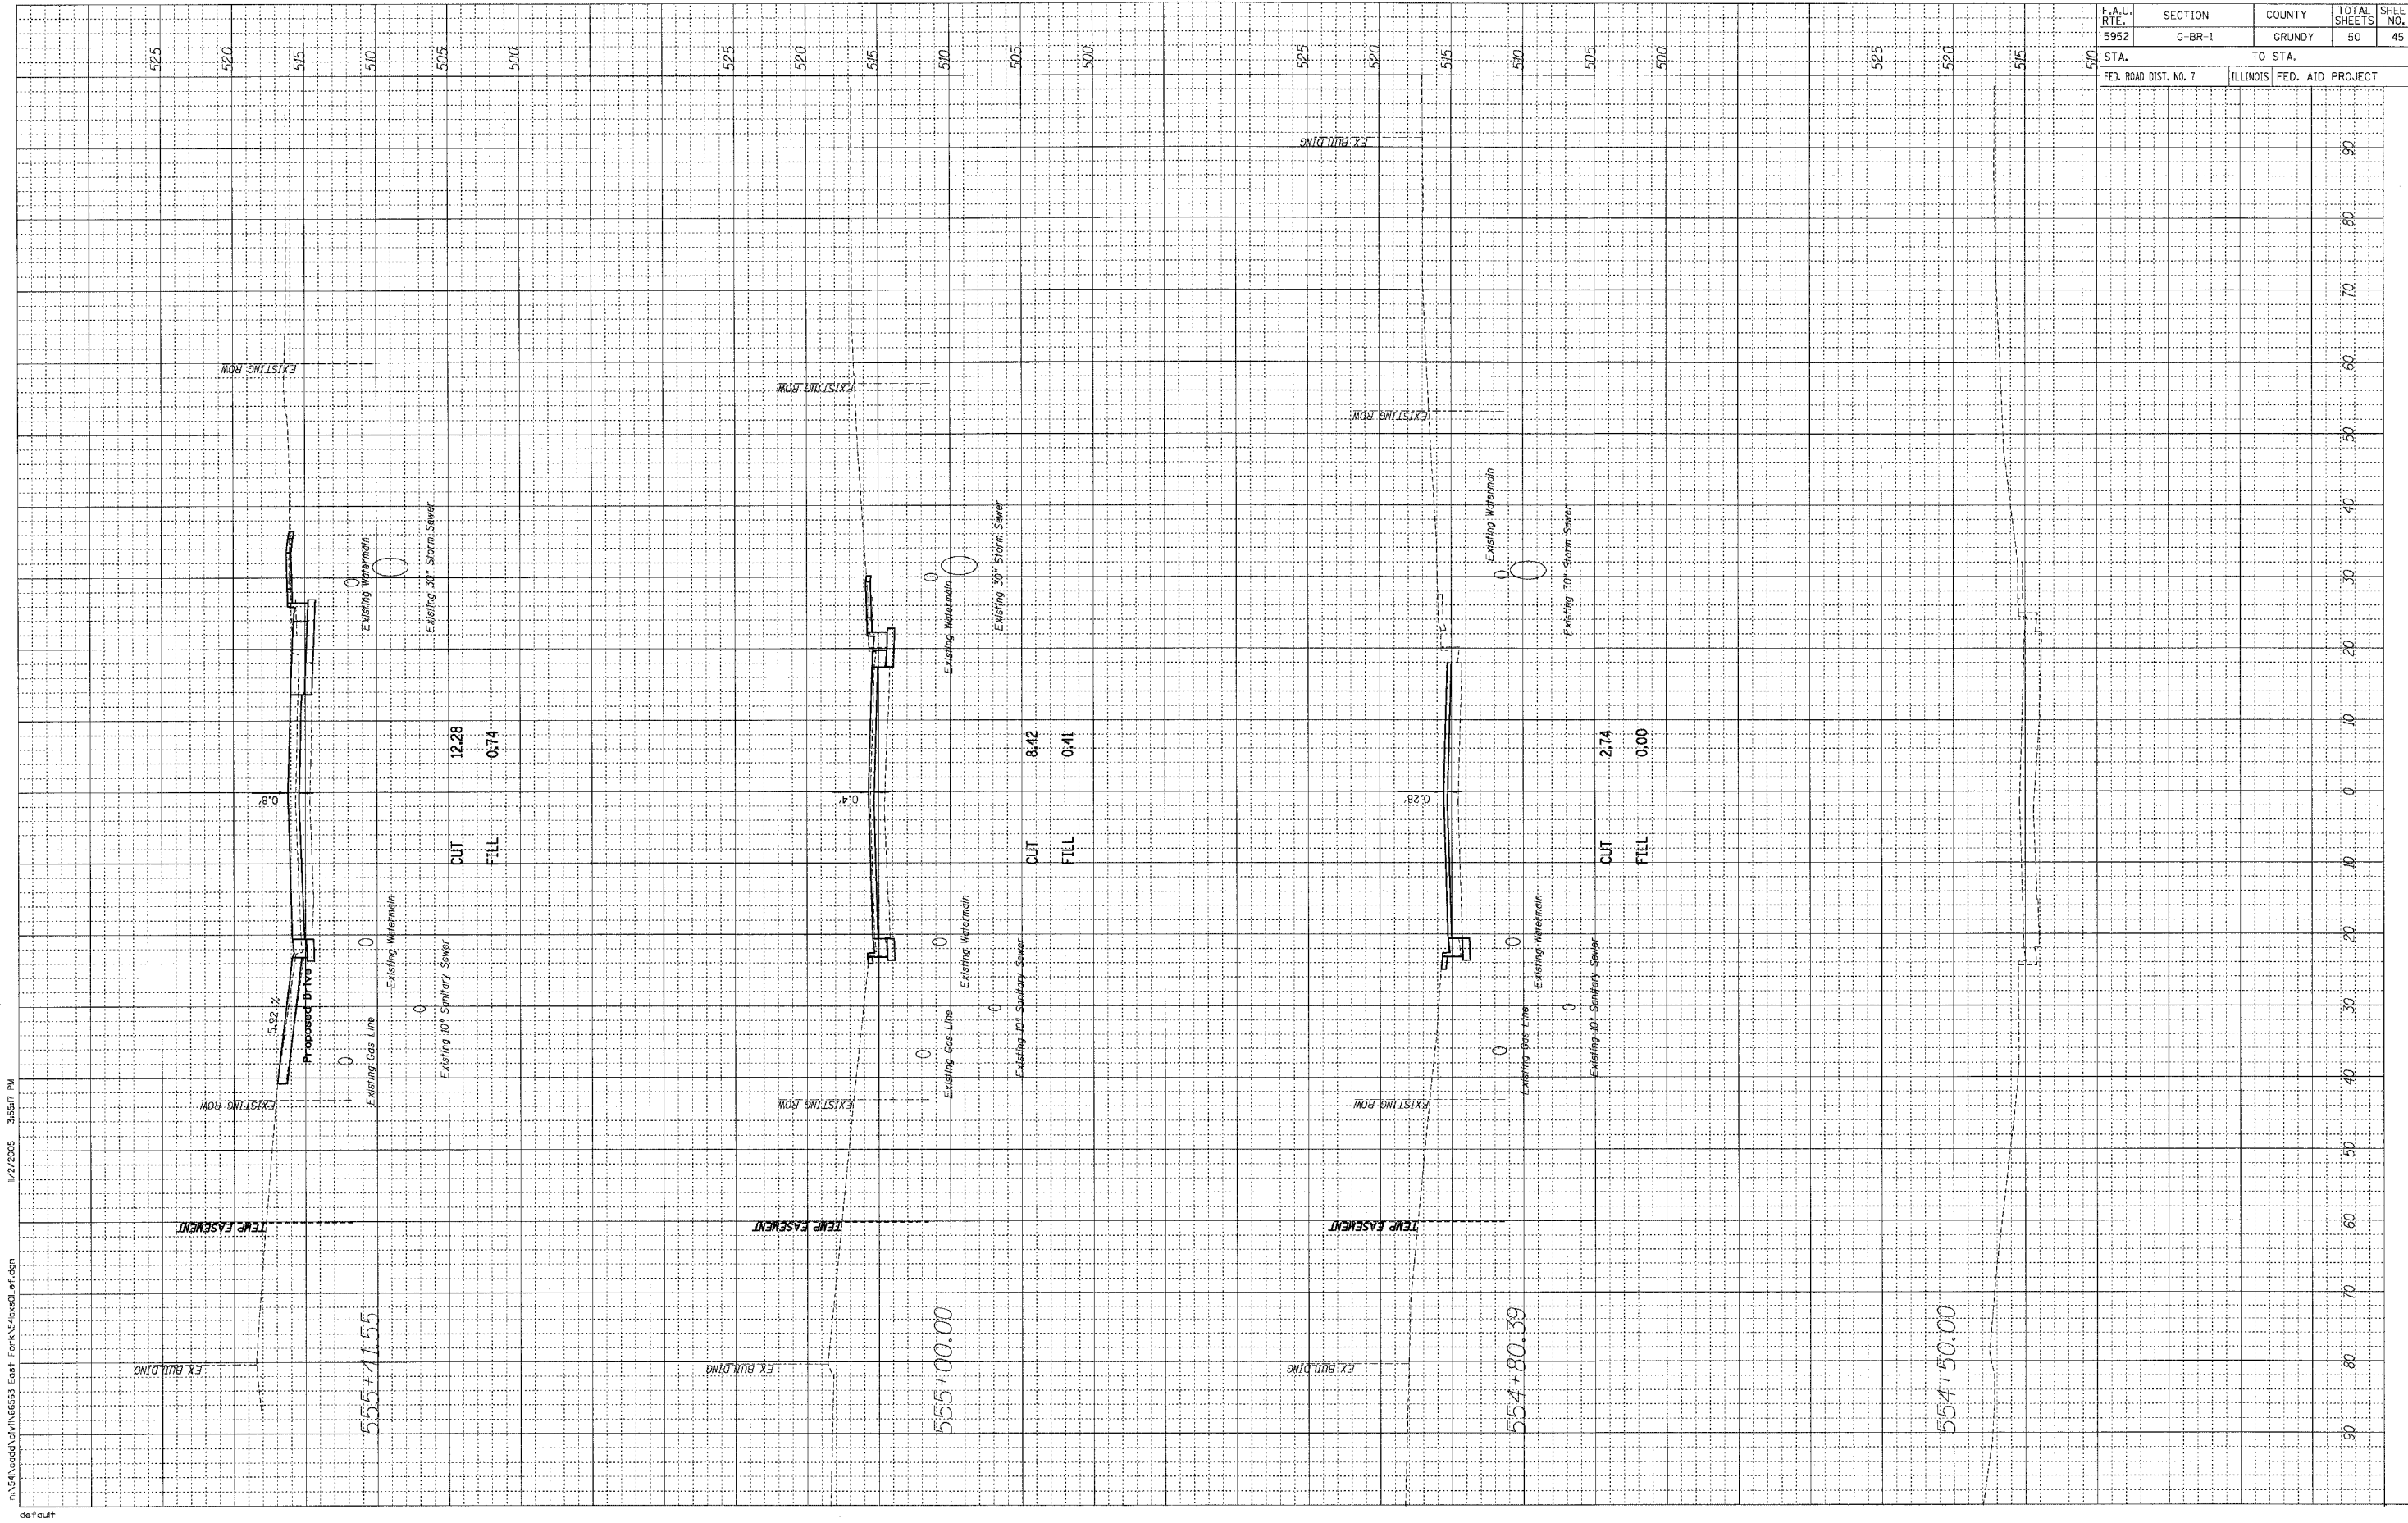

n:\54\66563\dwg\66563_Enst_Park_Visual.dwg 1/2/2005 3:58:17 PM

default