


F.A.P. RTE.	SECTION	COUNTY	TOTAL SHEETS	SHEET NO.
68	105 BR-1	LIVINGSTON	45	38
STA. 582+00.00		TO STA. 583+00.00		
FED. ROAD DIST. NO.	ILLINOIS	FED. AID PROJECT		

FAP RTE. 68 (IL RTE. 23)

FINAL SURVEYED PLOTTED NOTE BOOK AREAS CHECKED	BY	DATE
NO.		

ORIGINAL SURVEYED PLOTTED NOTE BOOK AREAS CHECKED	BY	DATE
NO.		

PLOT DATE = 12/21/2005  
 FILE NAME = J:\03236\03236\_W011\_XS\03236\_W011\_XS.XSH  
 PLOT SCALE = 5/8" = 1' IN.  
 REFERENCE = REF.  
 OPERATOR = mchenail

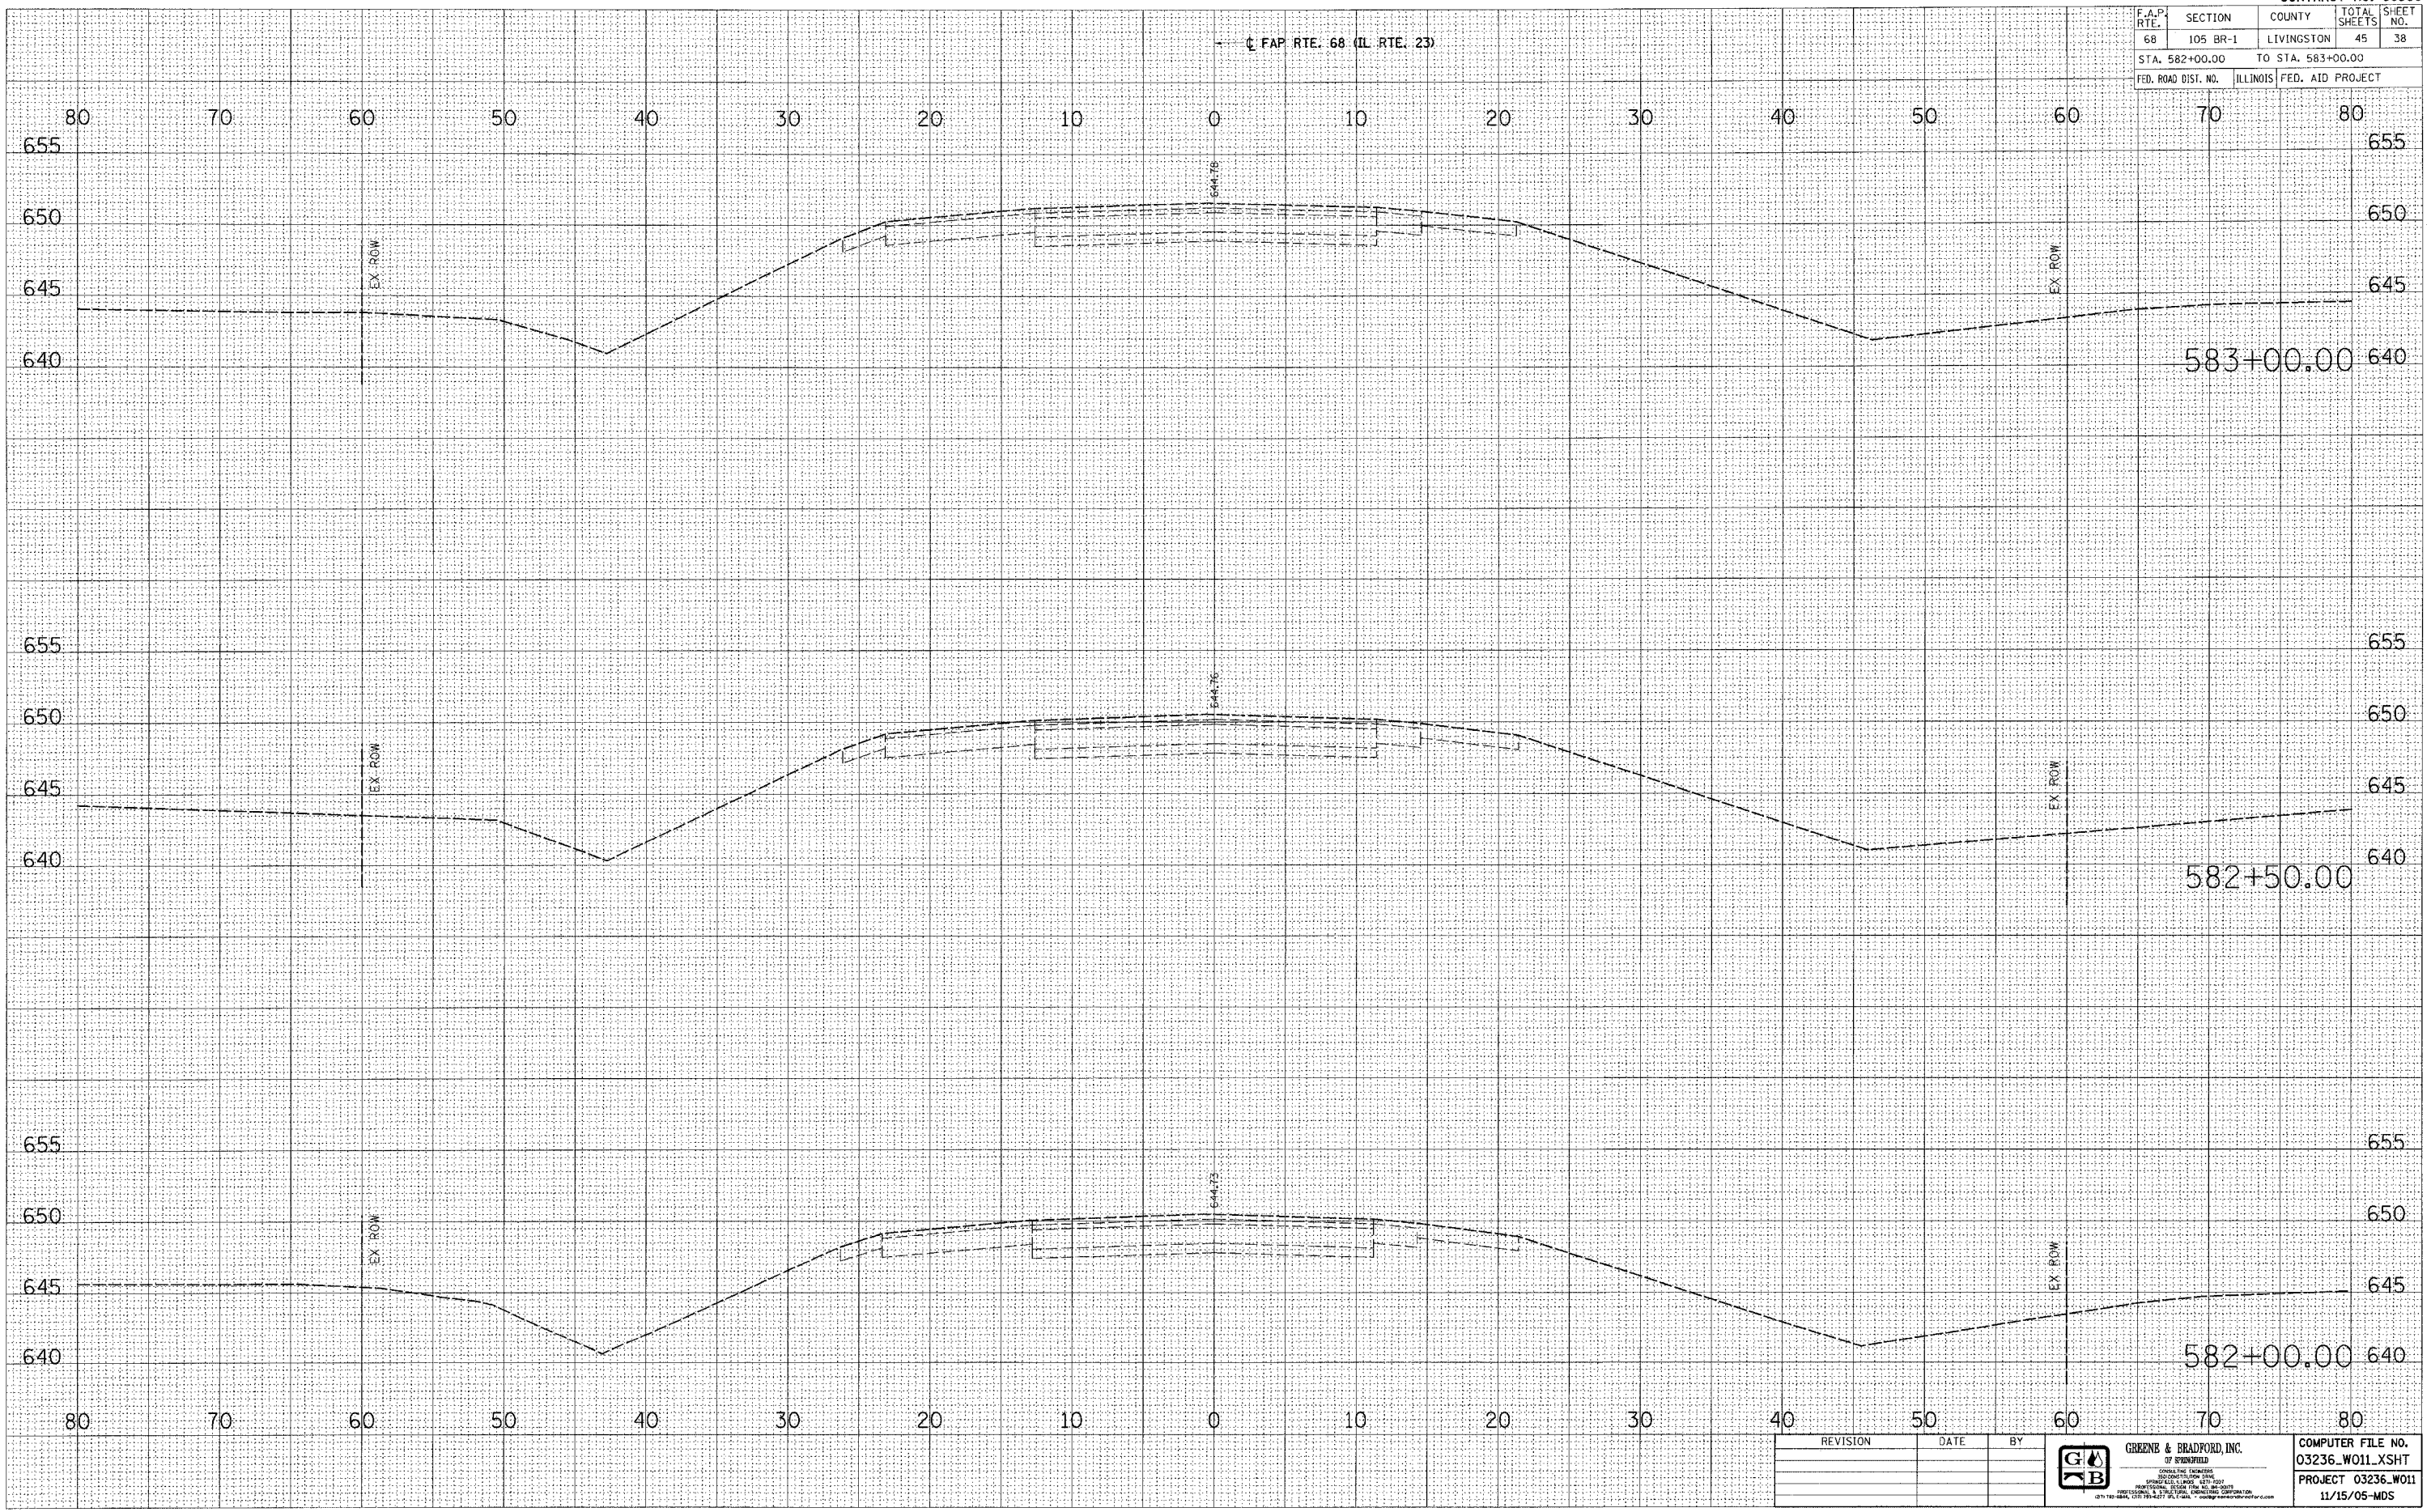

REVISION	DATE	BY

**GREENS & BRADFORD, INC.**  
 CONSULTING ENGINEERS  
 1800 WINDYBROOK DRIVE  
 SPRINGFIELD, ILLINOIS 62702  
 PHONE: (217) 223-8800 FAX: (217) 223-8801  
 WWW: WWW.GREENS-AND-BRADFORD.COM

COMPUTER FILE NO.  
 03236\_W011\_XSHT  
 PROJECT 03236\_W011  
 11/15/05-MDS

**CROSS SECTIONS - MAINLINE**