


F.A.P. RTE.	SECTION	COUNTY	TOTAL SHEETS	SHEET NO.
68	105 BR-1	LIVINGSTON	45	44
STA. 594+00.00		TO STA. 596+00.00		
FED. ROAD DIST. NO.	ILLINOIS	FED. AID PROJECT		

C FAP RTE. 68 (IL RTE. 23)

BY	DATE
FINAL SURVEY	SURVEYED
NOTE BOOK	PLOTTED
NO.	TEMP. DATE
	AREAS CHECKED

BY	DATE
ORIGINAL SURVEY	SURVEYED
NOTE BOOK	PLOTTED
NO.	TEMP. DATE
	AREAS CHECKED

PLOT DATE = 12/21/2005
 FILE NAME = J:\03236\011\Drawings\03236_W011_XSHT.dwg
 PLOT SCALE = 5/8" = 1' / IN.
 REFERENCE = REF-1
 OPERATOR = mshah141

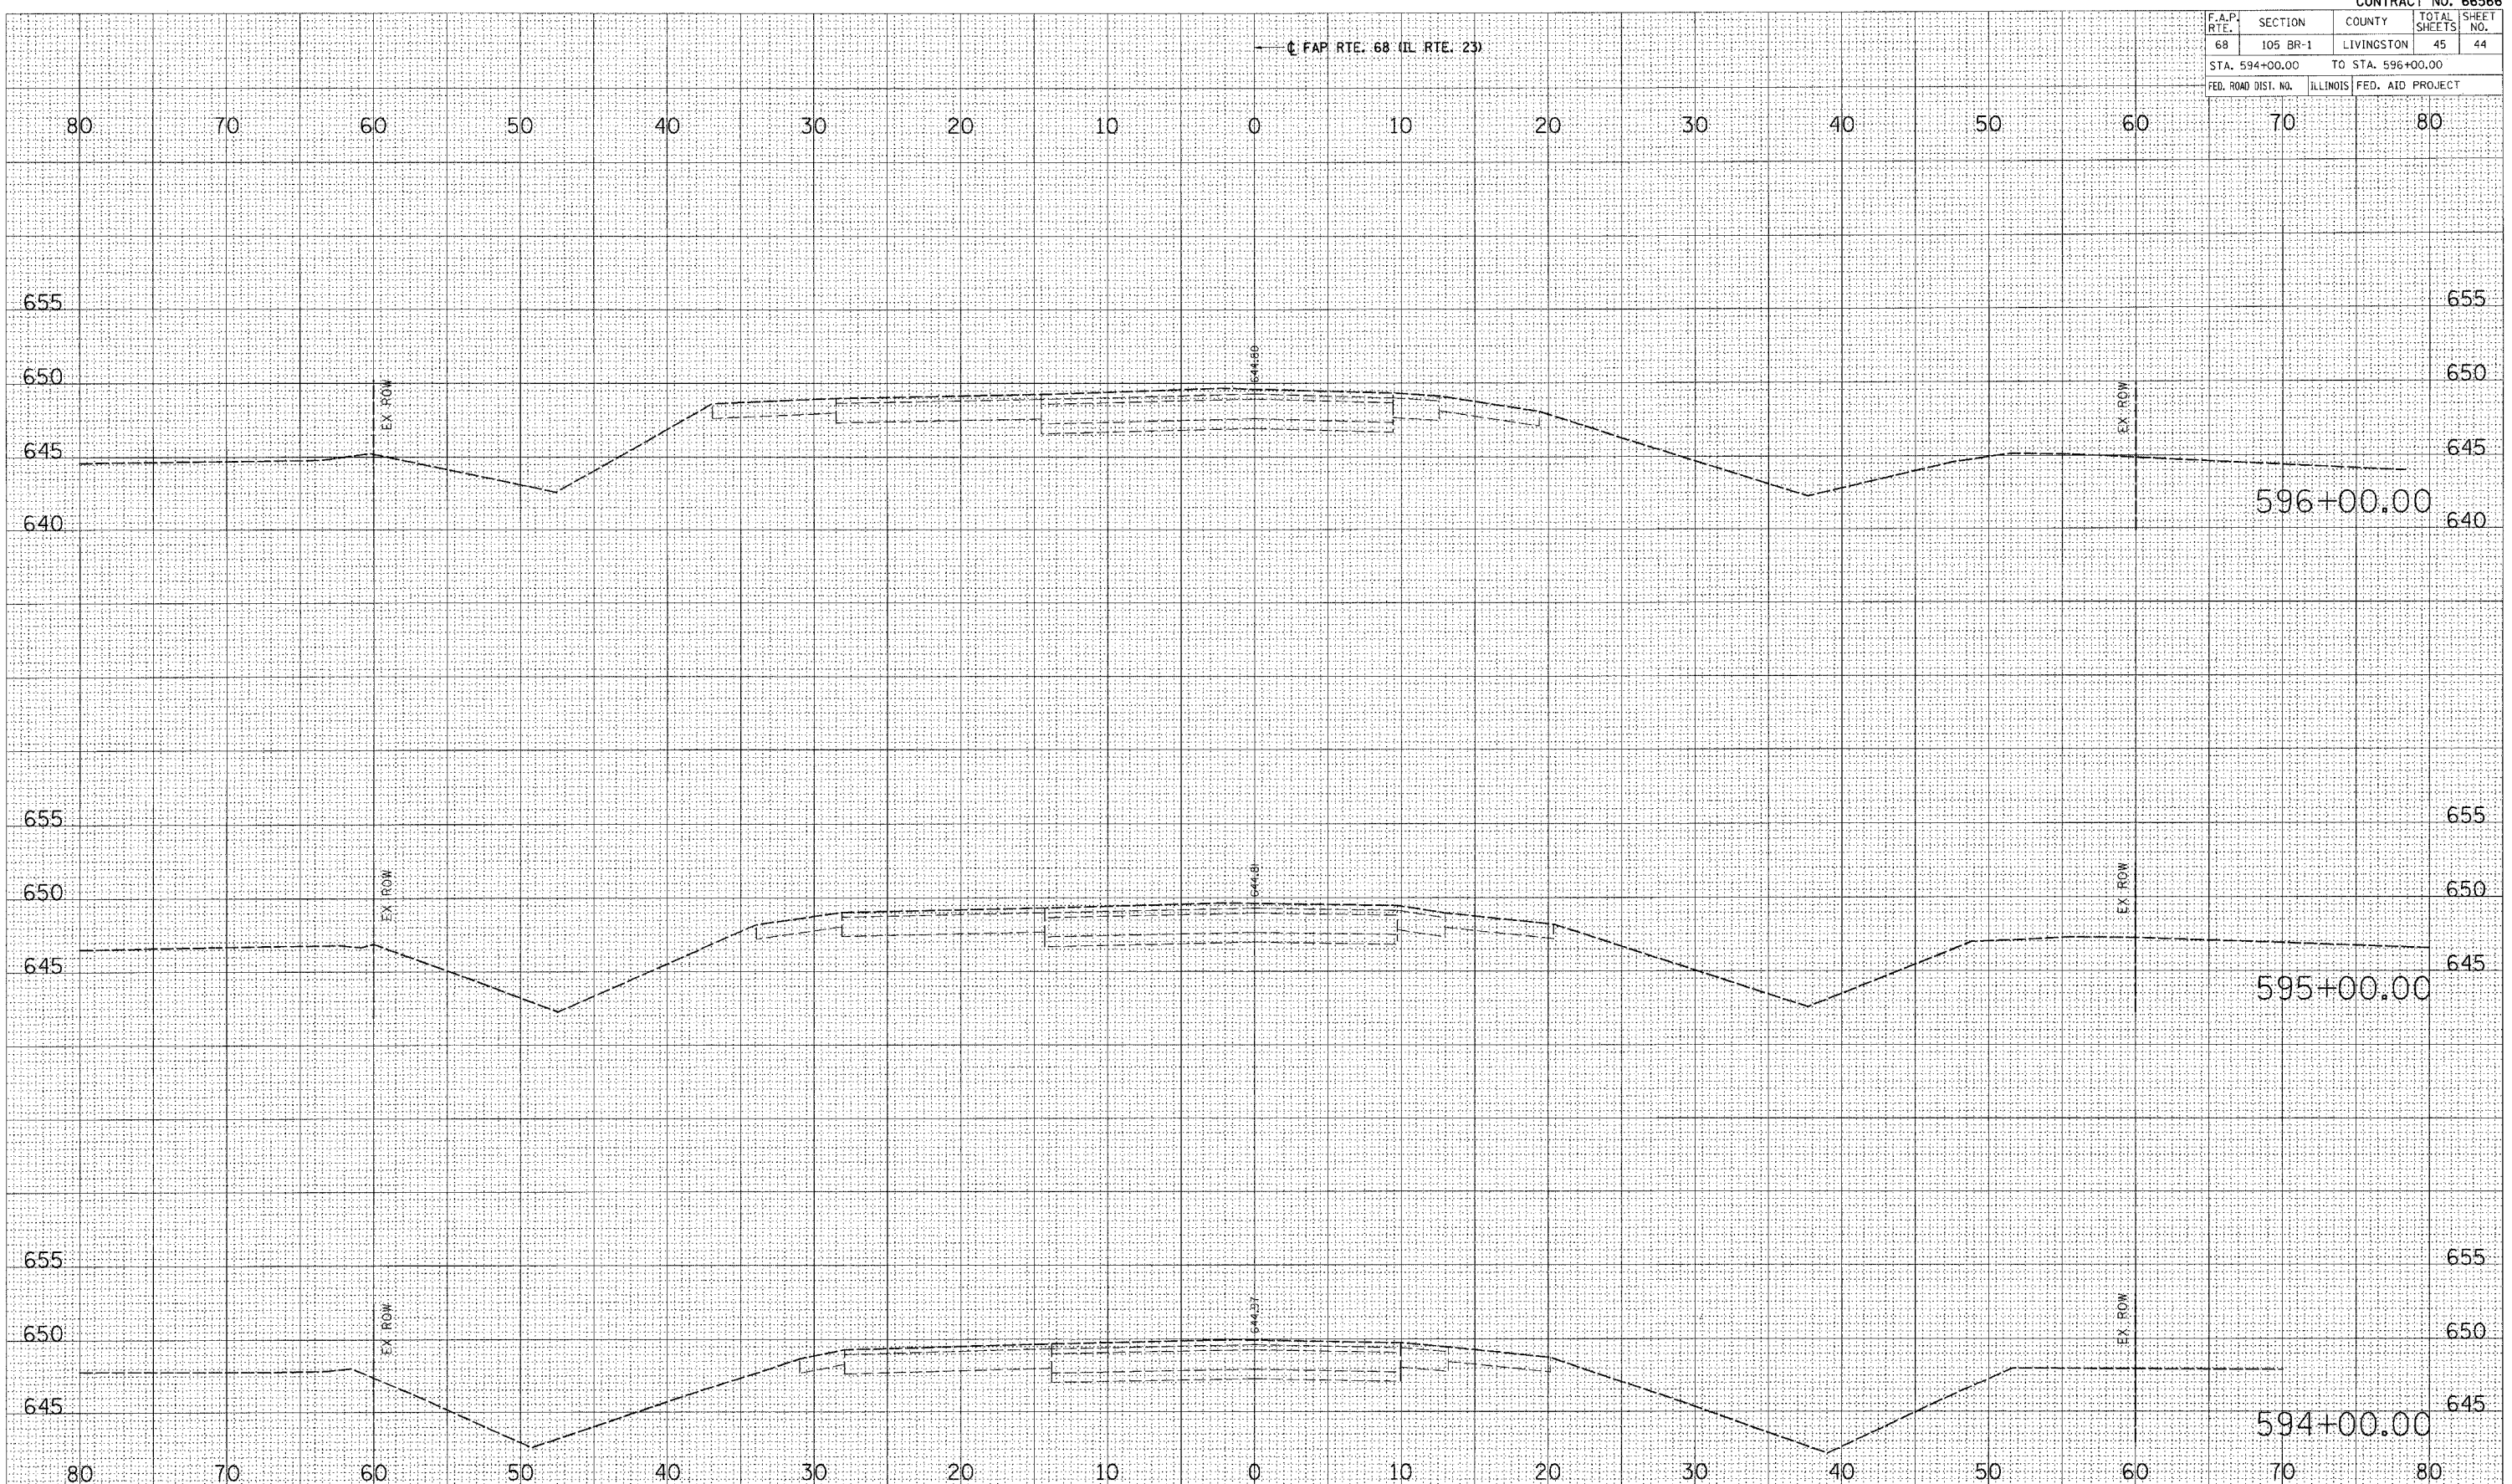

REVISION	DATE	BY

GREENE & BRADFORD, INC.
 OF SPRINGFIELD
 CONSULTING ENGINEERS
 1500 CHERRY STREET, SUITE 100
 SPRINGFIELD, ILLINOIS 62781
 PROFESSIONAL ENGINEERS REG. NO. 0218
 LICENSE NO. 1-1717-01, 1-1718-01, 1-1719-01, 1-1799-01, 1-1800-01

COMPUTER FILE NO.
03236_W011_XSHT
PROJECT 03236_W011
11/15/05-MDS

CROSS SECTIONS - MAINLINE