


F.A.P. RTE.	SECTION	COUNTY	TOTAL SHEETS	SHEET NO.
693	22 BR	McLEAN	28	8
STA. 1914+00		TO STA. 1920+00		
FED. ROAD DIST. NO.		ILLINOIS FED. AID PROJECT		




PLAN	REVISIONS	DATE
NO.	BY	
NO.	BY	
NO.	BY	
NO.	BY	

PROFILE	REVISIONS	DATE
NO.	BY	
NO.	BY	
NO.	BY	
NO.	BY	

PLOT DATE = 12/15/2005
 FILE NAME = 20050601\vd\starr\profile\plgn
 USER NAME = CFC

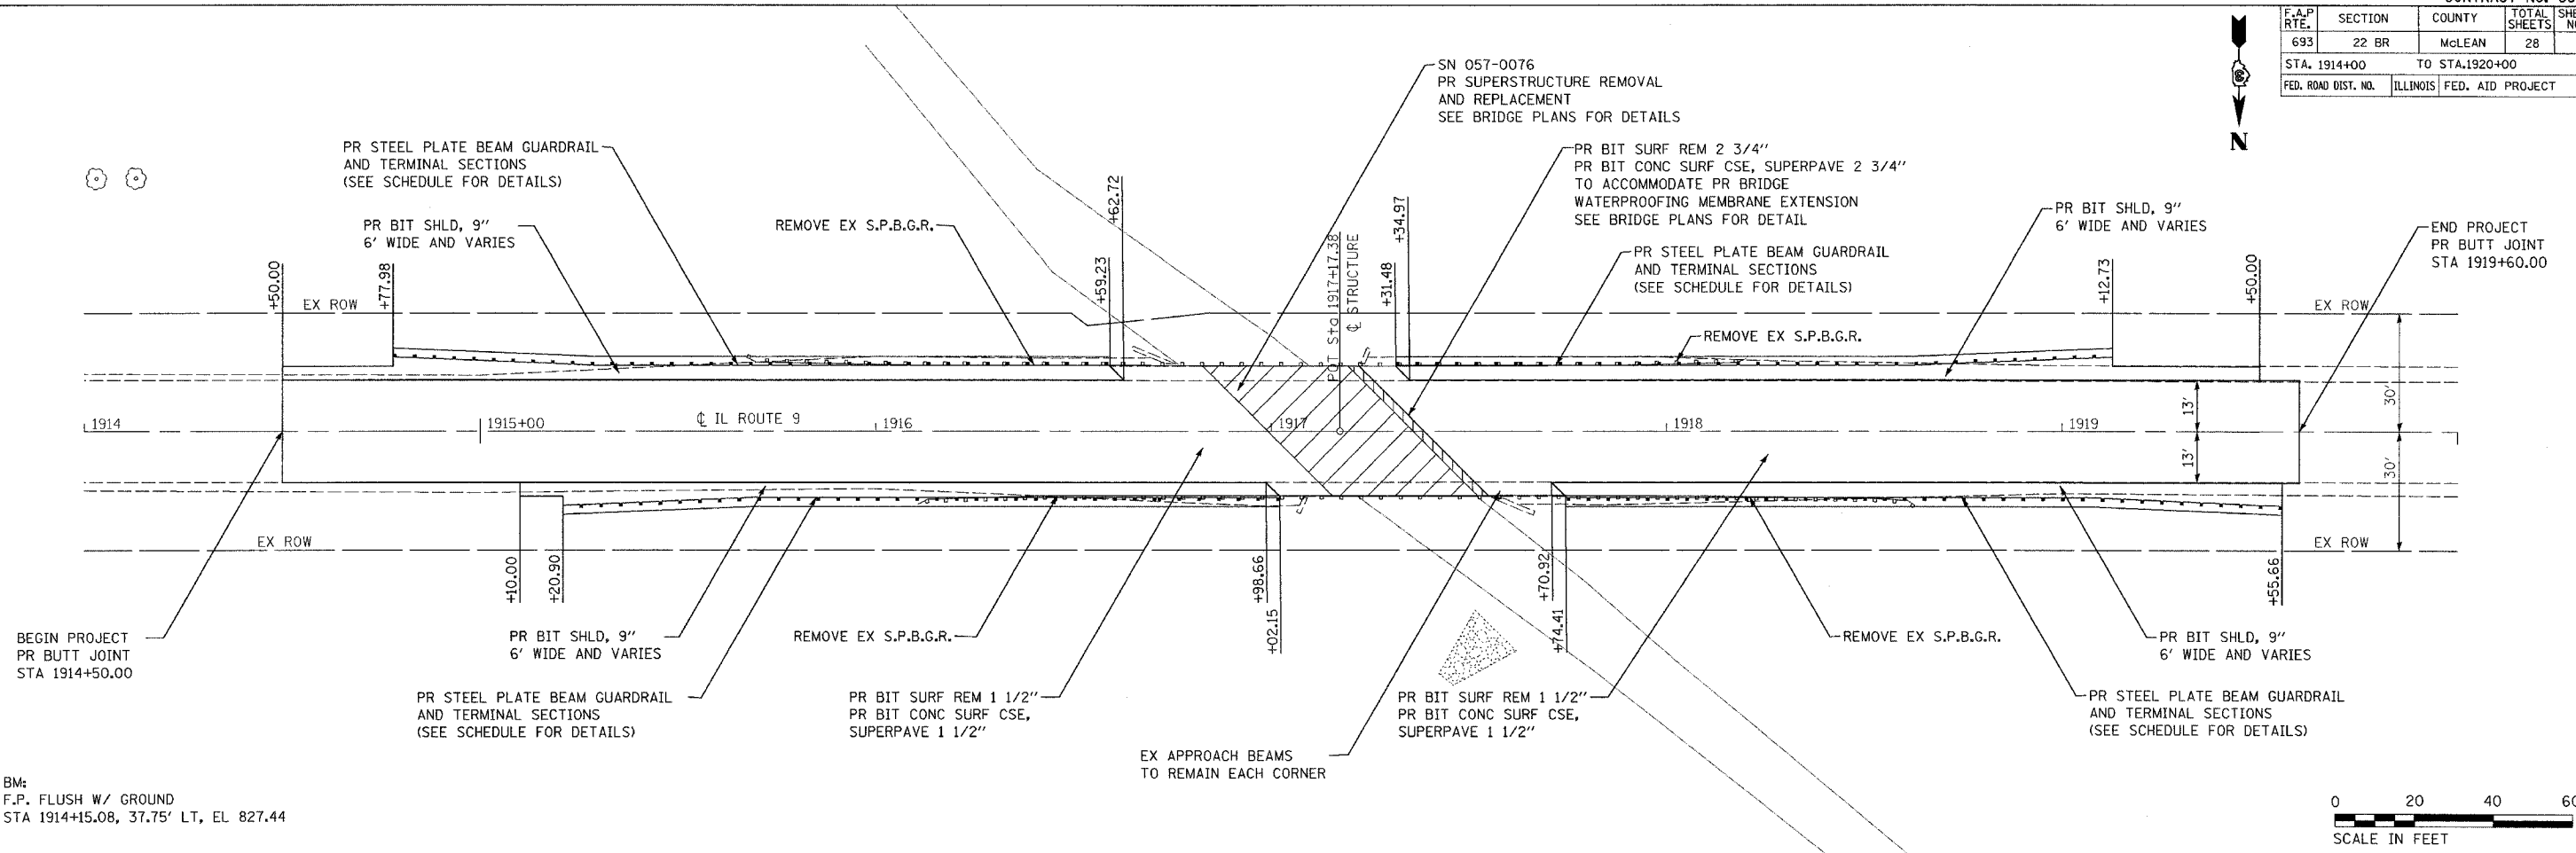

BM:
 F.P. FLUSH W/ GROUND
 STA 1914+15.08, 37.75' LT, EL 827.44

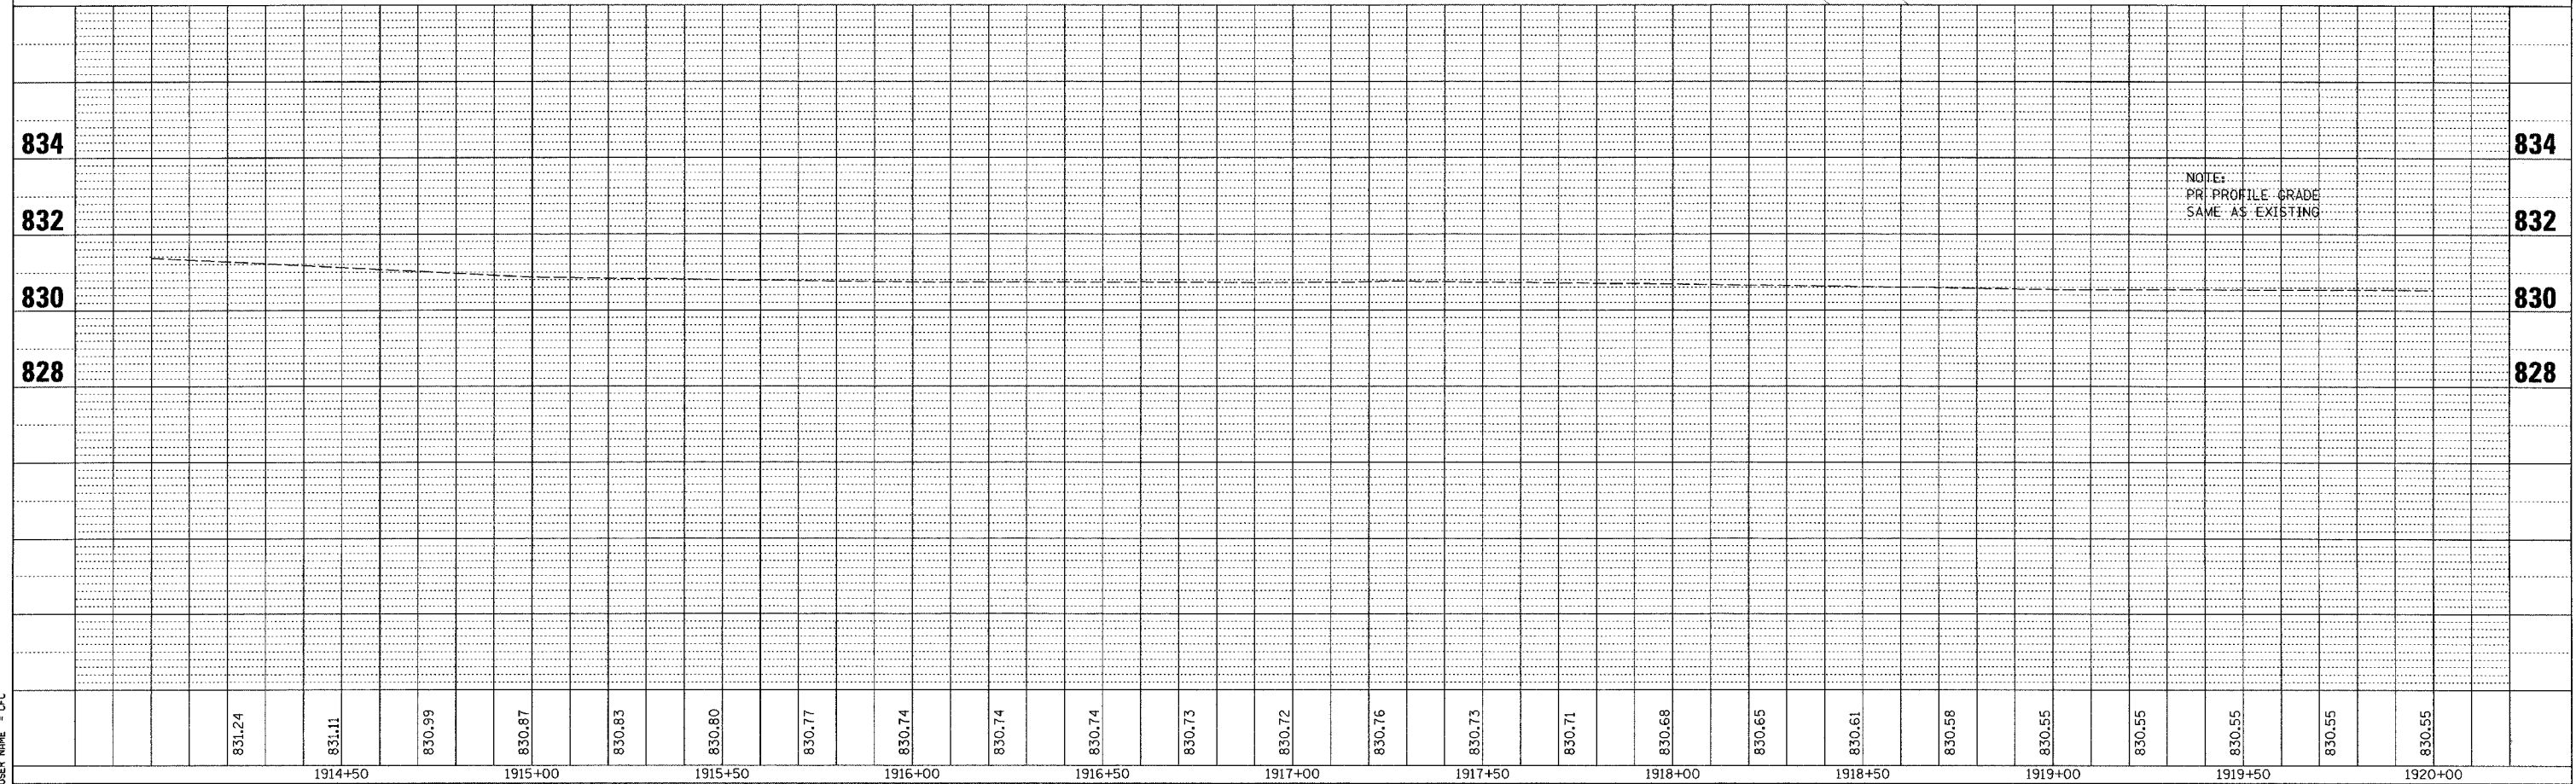

STA. 1914 + 00 TO STA. 1920 + 00