
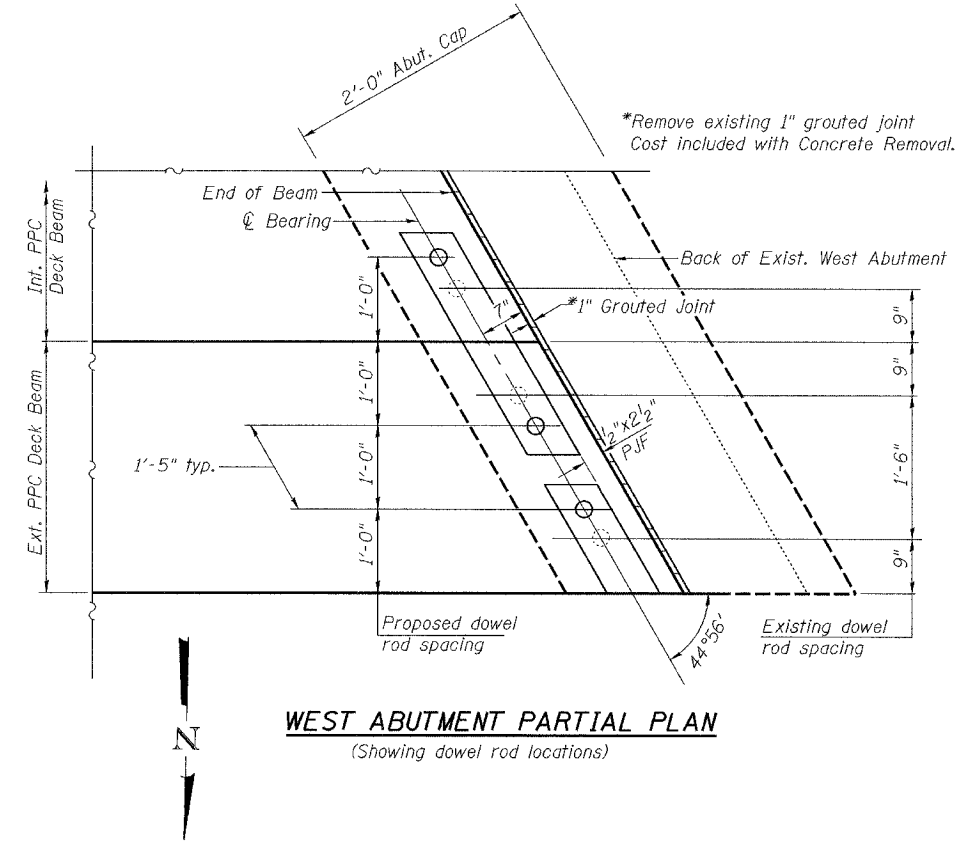


CONTRACT NO. 66583

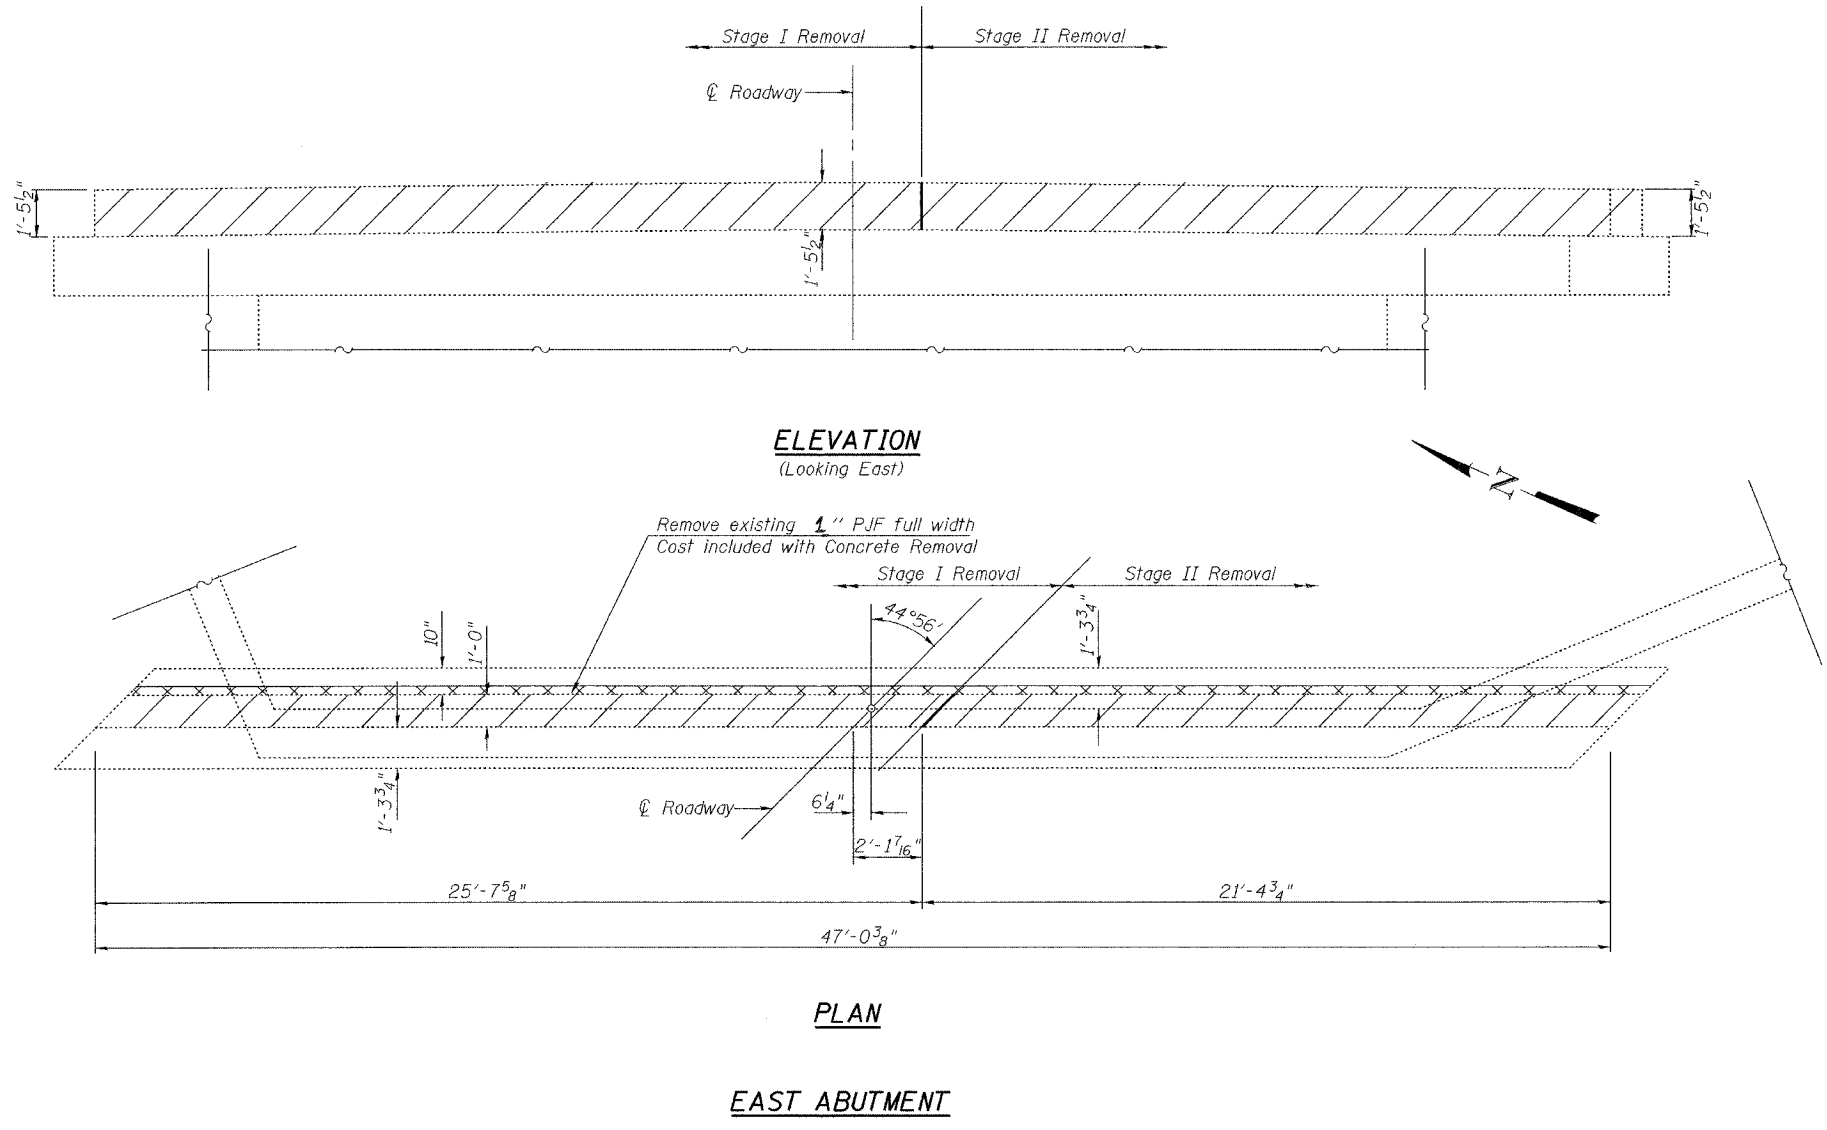

BILL OF MATERIAL

Item	Unit	Quantity
Concrete Removal	Cu. Yd.	2.5

NOTES

Hatched areas indicate Concrete Removal.
1" Grouted Joint at West Abutment may vary in width to accommodate tolerance in beam lengths.

ILLINOIS DEPARTMENT OF TRANSPORTATION

SHEET TITLE: **ABUTMENT DETAILS**

PROJECT: IL ROUTE 9 OVER MONEY CREEK FAP ROUTE 693 SECTION 22 BR MCLEAN COUNTY STATION 1917+17.38 STRUCTURE NUMBER 057-0076	PROJECT NO. CS004-1 DATE: 12/15/05 DRAWN BY: TFG CHECKED BY: JME/MCB
---	---

COOMBE-BLOXDORF P.C.
Engineers / Land Surveyors
Springfield, Illinois
Design Firm License No. 184-002703

7
OF 9 SHTS

FILE NAME = ...05004-18V8B77C00807-abut.dgn
PLOT SCALE = 0:11.0000 1" / 1"
USER NAME = DFC