

F.A.U. RTE.	SECTION	COUNTY	TOTAL SHEETS	SHEET NO.
• • •	• • •	Lasalle/Bureau	18	13


FED. ROAD DIST. NO. . . ILLINOIS FED. AID PROJECT

- FAU 6088 (US RTE 6)
- 17 N




CONSTRUCTION NOTES:

- REMOVE AND REPLACE CONTROLLER ON EXISTING FOUNDATION. INSTALL UNINTERRUPTIBLE POWER SUPPLY.
- REMOVE AND REPLACE FIVE (5) 3-SECTION, MAST ARM MOUNTED HEADS WITH 3-SECTION LED HEADS.
- REMOVE AND REPLACE THREE (3) 4-SECTION, MAST ARM MOUNTED HEADS WITH 5-SECTION LED HEADS.
- REMOVE AND REPLACE TWO (2) 4-SECTION, BRACKET MOUNTED HEADS WITH 5-SECTION LED HEADS IN THE SOUTHWEST CORNER.
- REMOVE 4-SECTION BRACKET MOUNTED HEAD ON THE MAST ARM POLE AND REPLACE WITH 5-SECTION BRACKET MOUNTED LED HEAD ON A NEW POST IN THE NORTHEAST CORNER.
- ADD A NEW 3-SECTION BRACKET MOUNTED LED HEAD ON THE MAST ARM POLE IN THE NORTHWEST CORNER.
- REMOVE AND REPLACE ALL SIGNAL AND LIGHTING CABLE.
- REMOVAL OF THE FOLLOWING ITEMS SHALL BE PAID FOR AS REMOVE EXISTING TRAFFIC SIGNAL EQUIPMENT.
 - 1 EACH - CONTROLLER AND CABINET W/ ALL CONTENTS
 - 5 EACH - SIGNAL HEAD, 1-FACE, 3-SECTION, MAST ARM MOUNTED
 - 3 EACH - SIGNAL HEAD, 1-FACE, 4-SECTION, BRACKET MOUNTED
 - 3 EACH - SIGNAL HEAD, 1-FACE, 4-SECTION, MAST ARM MOUNTED

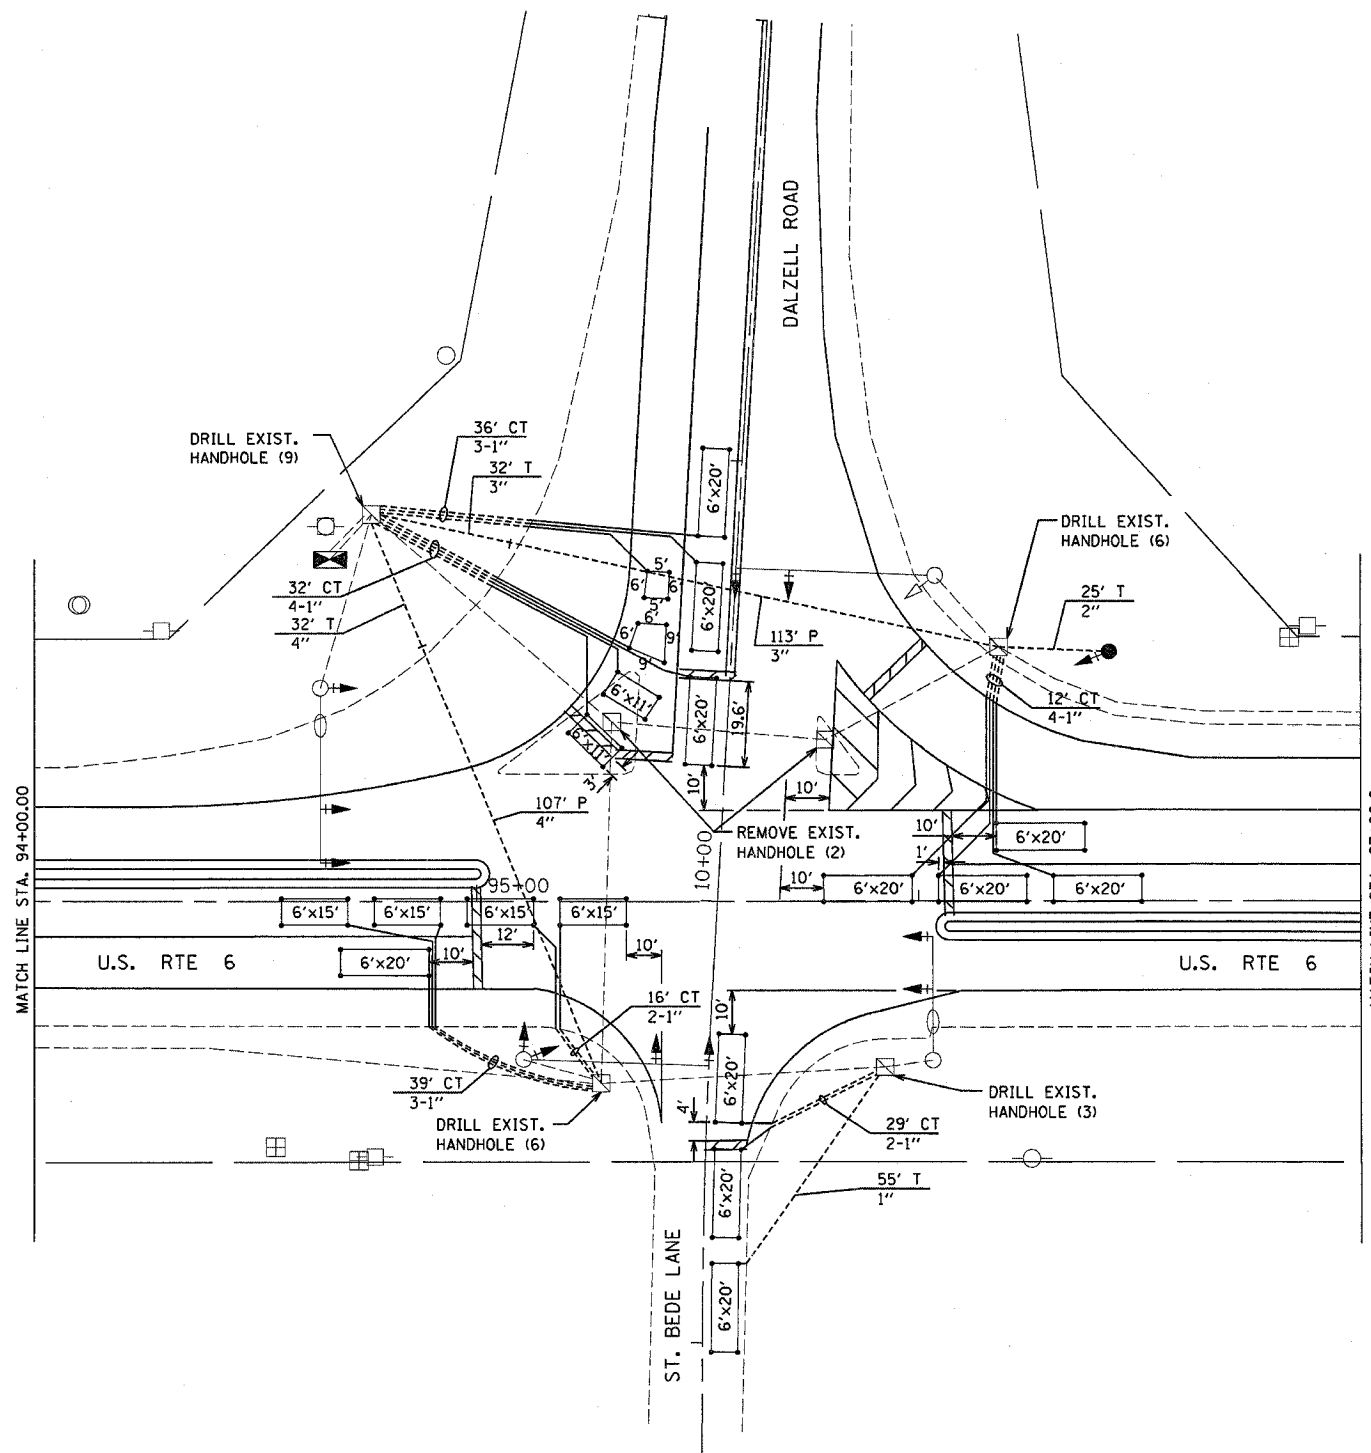

TRAFFIC SIGNALS LEGEND

EXISTING	PROPOSED	
		CONTROLLER CABINET
		CONDUIT
		SIGNAL HEAD WITH BACKPLATE
		STEEL MAST ARM
		TRAFFIC SIGNAL POST
		HANDHOLE

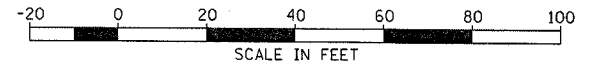

REVISIONS	
NAME	DATE

ILLINOIS DEPARTMENT OF TRANSPORTATION
TRAFFIC SIGNAL PLAN
 FAU 6088 (US RTE 6) AND
 DALZELL ROAD
 SECTION 17 N
 LASALLE & BUREAU COUNTY

SCALE: VERT. 1"=20'
 HORIZ. 1"=20'
 DATE 9/05

DRAWN BY ARR
 CHECKED BY MVF

12/13/2005 c:\projects\ep01205\consult\tsplan.dgn