


FAP RTE	SECTION	COUNTY	TOTAL SHEET NO.
68	101B	LIVINGSTON	47 39
STA.		TO STA.	
FED. ROAD DIST. NO.		ILLINOIS FED. AID PROJECT	

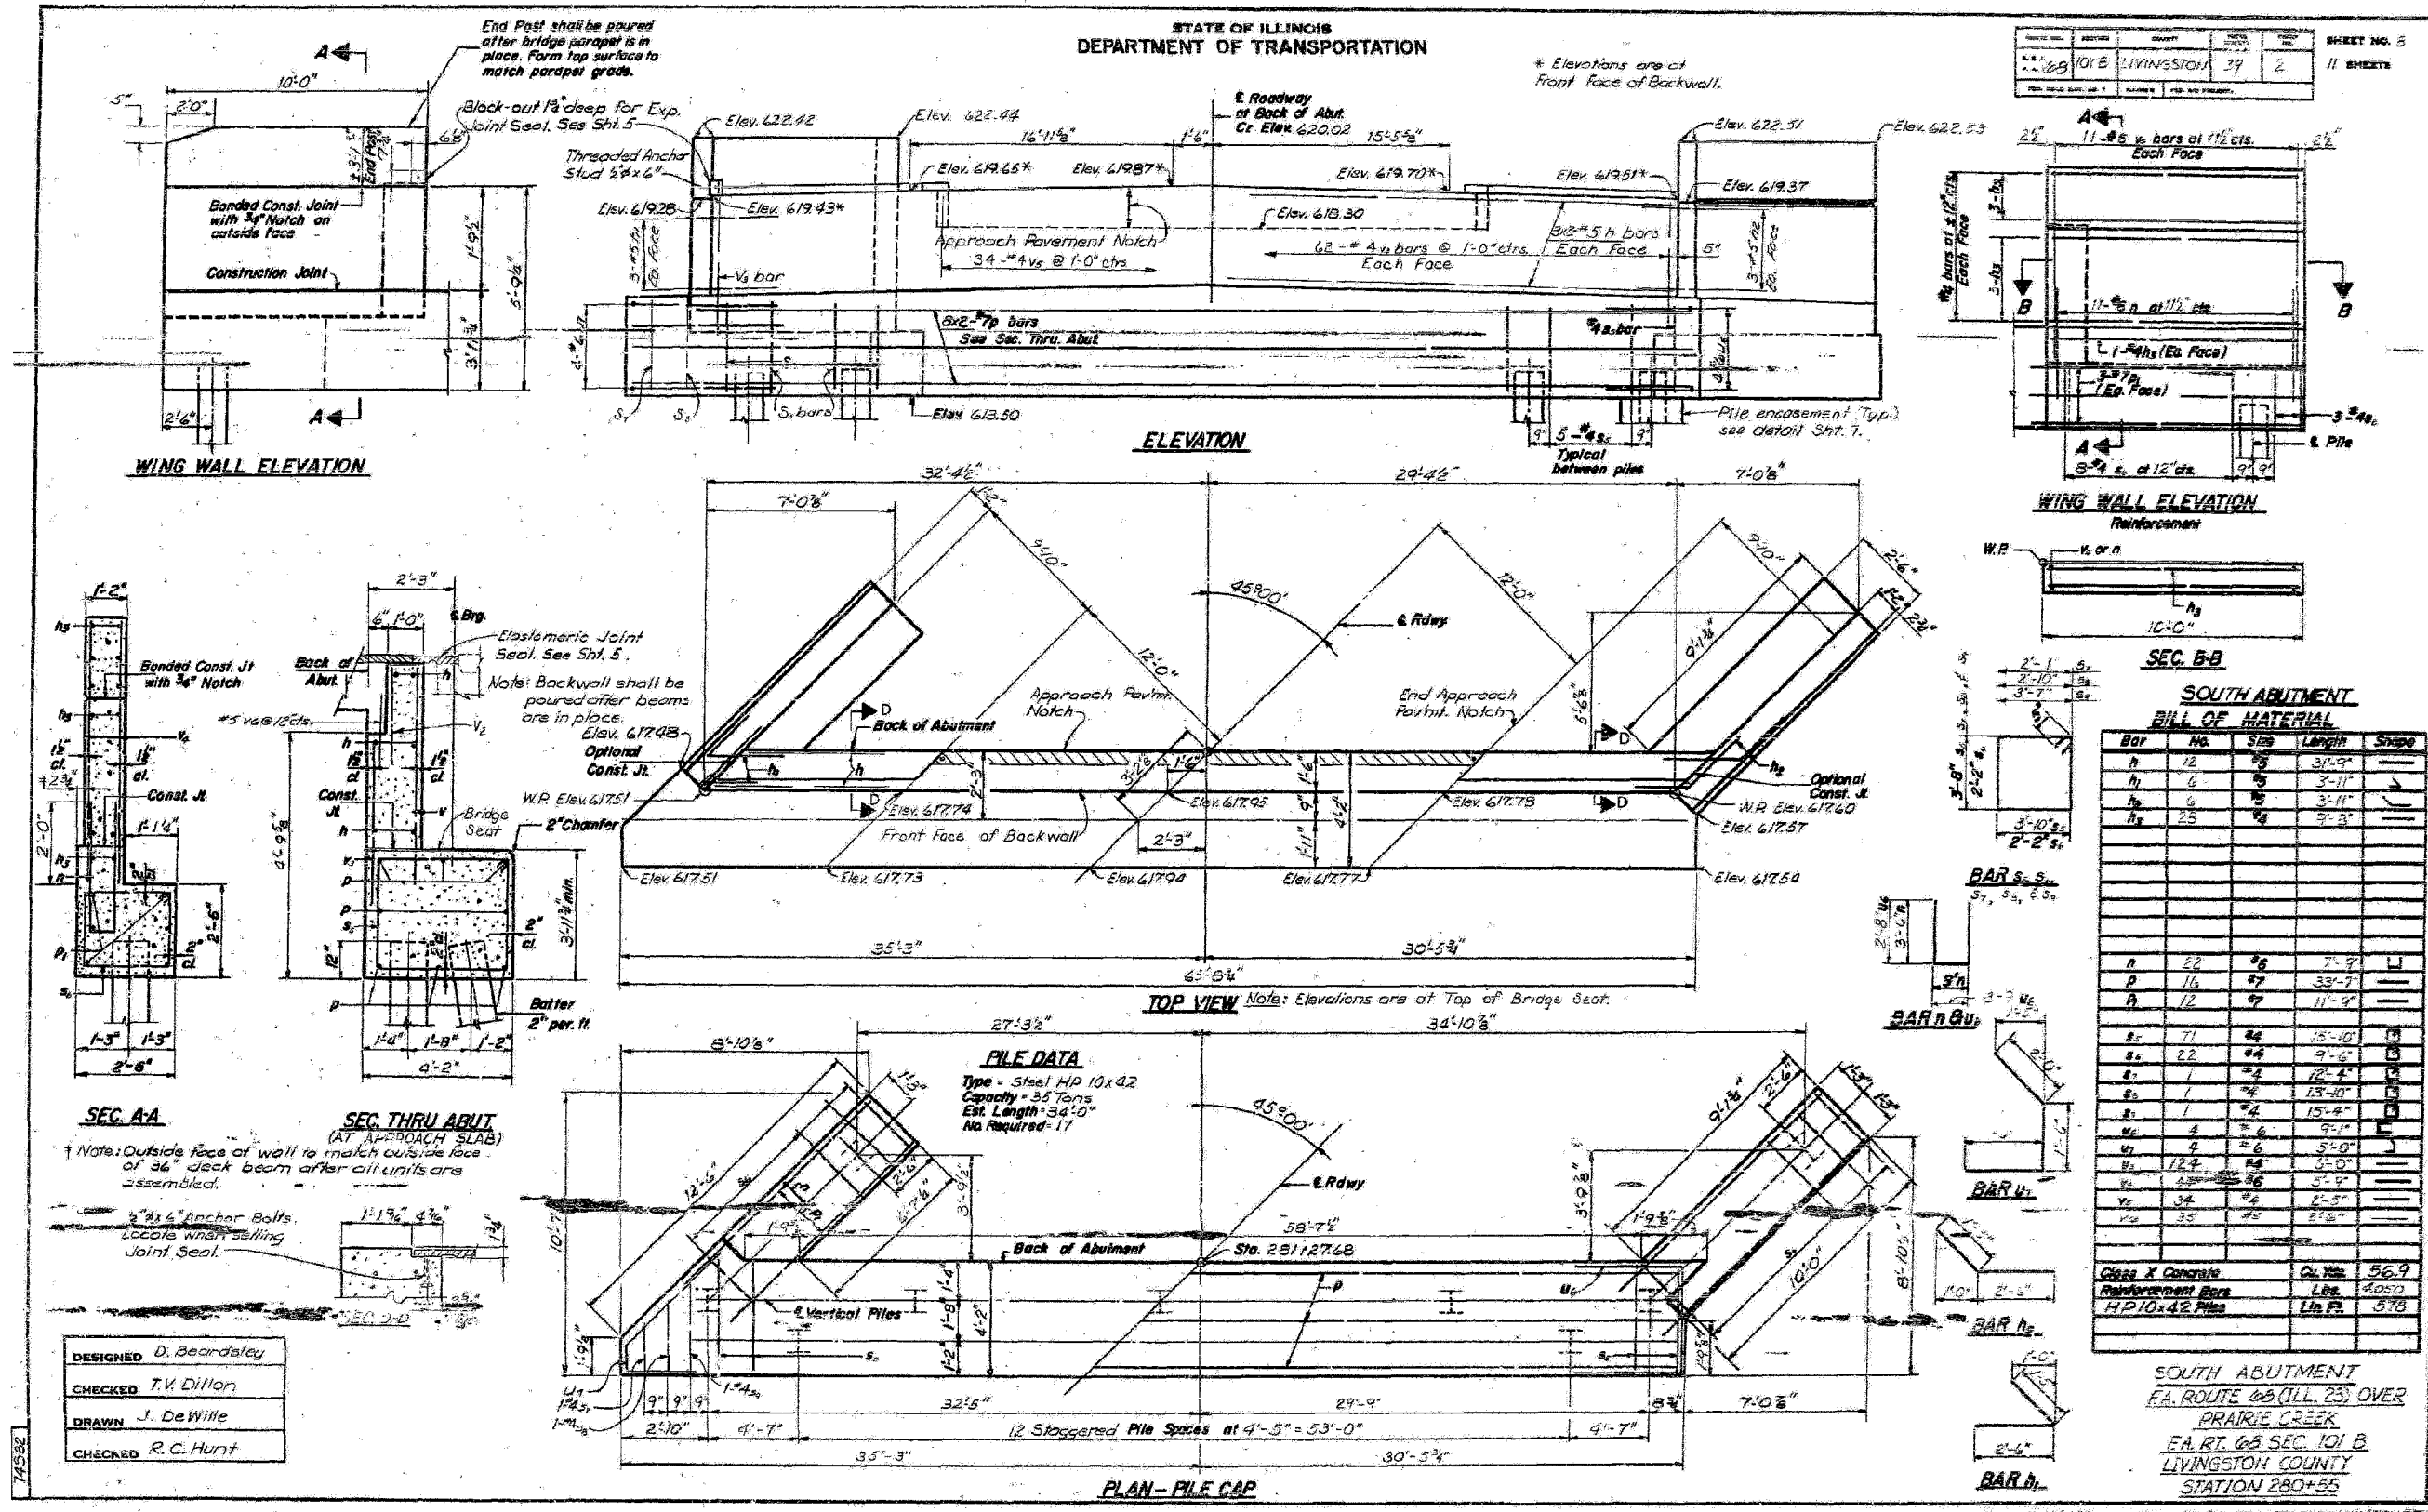

DESIGNED D. Beardstley
CHECKED T.V. Dillon
DRAWN J. DeWille
CHECKED R.C. Hunt

SOUTH ABUTMENT
FA. ROUTE 68 (ILL. 23) OVER
PRAIRIE CREEK
FA. RT. 68 SEC. 101 B
LIVINGSTON COUNTY
STATION 280+85