

F.A.I. RTE.	SECTION	COUNTY	TOTAL SHEETS	SHEET NO.
80 & 57	D3 WEED SPRAYING 2006-2	VARIOUS	5	1

INDEX OF SHEETS

1. COVER SHEET
2. GENERAL NOTES
3. SUMMARY OF QUANTITIES
4. SCHEDULES FAI 80
5. SCHEDULES FAI 57

STANDARDS

- 701101-01 OFF-ROAD OPERATIONS, MULTILANE, LESS THE 4.5 M (15') AWAY FOR SPEEDS ≥ 45 MPH
- 701106-01 OFF-ROAD OPR., MULTILANE, MORE THEN 4.5 M (15') AWAY FOR SPEEDS ≥ 45 MPH
- 701426-02 LANE CLOSURE, MULTILANE, INTERMITTENT OR MOVING OPERATIONS FOR SPEEDS ≥ 45 MPH
- 702001-05 TRAFFIC CONTROL DEVICES



STATE OF ILLINOIS
DEPARTMENT OF TRANSPORTATION
DIVISION OF HIGHWAYS

**PROPOSED
HIGHWAY PLANS**

FAI ROUTE 80 (I-80) & FAI 57 (I-57)
SECTION D3 WEED SPRAYING 2006-2

VARIOUS COUNTIES

C-93-035-06

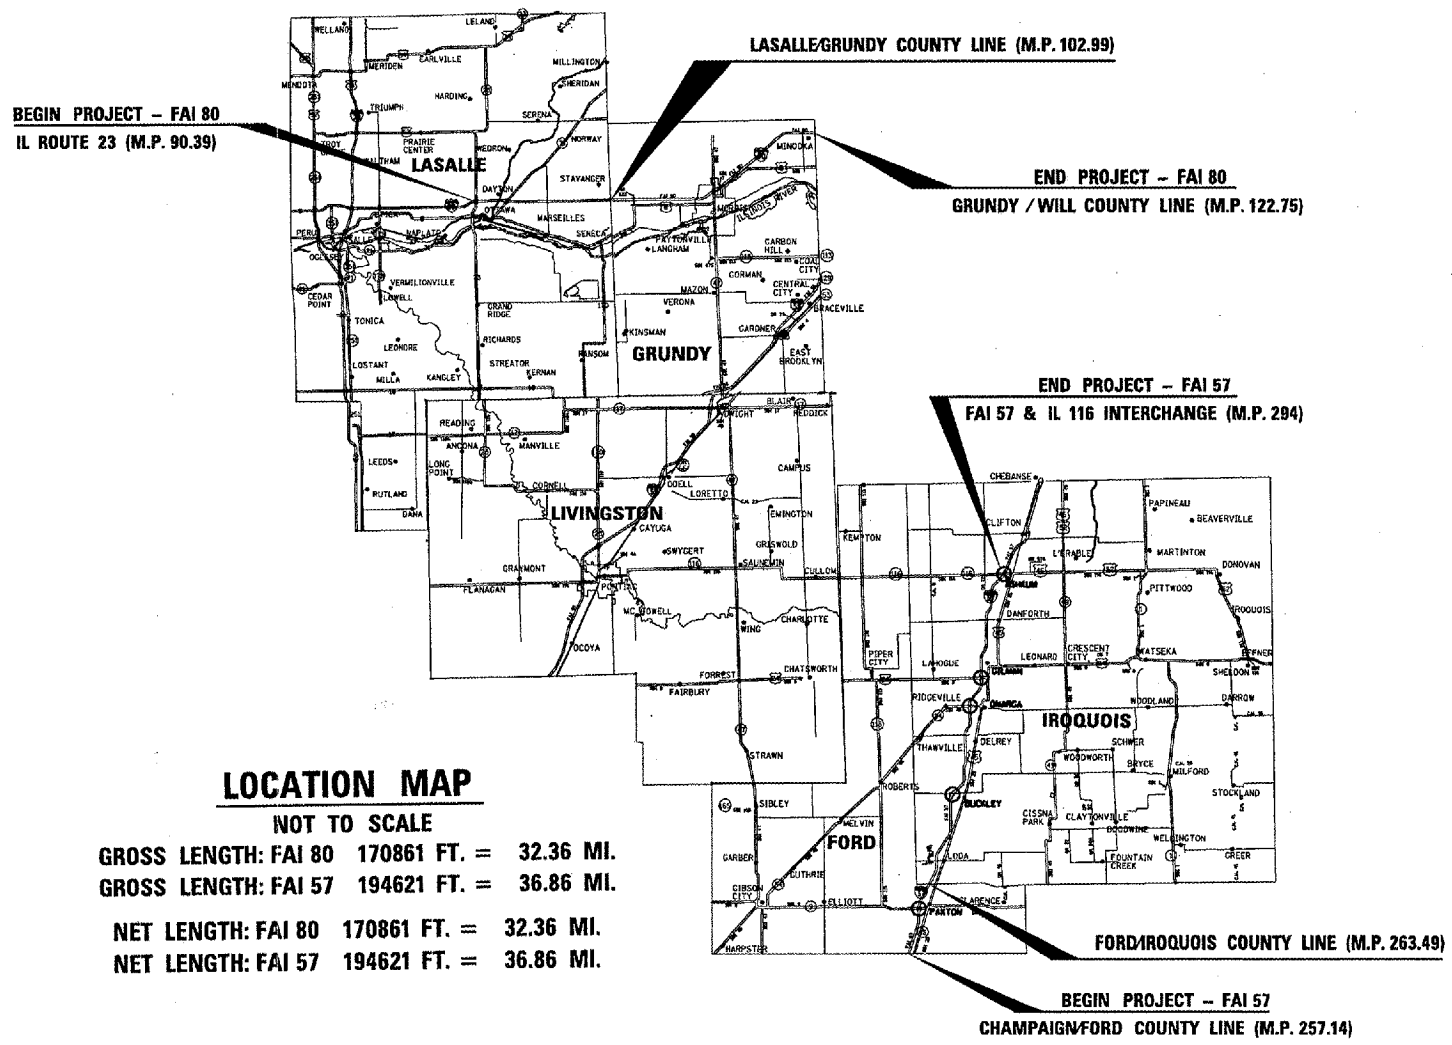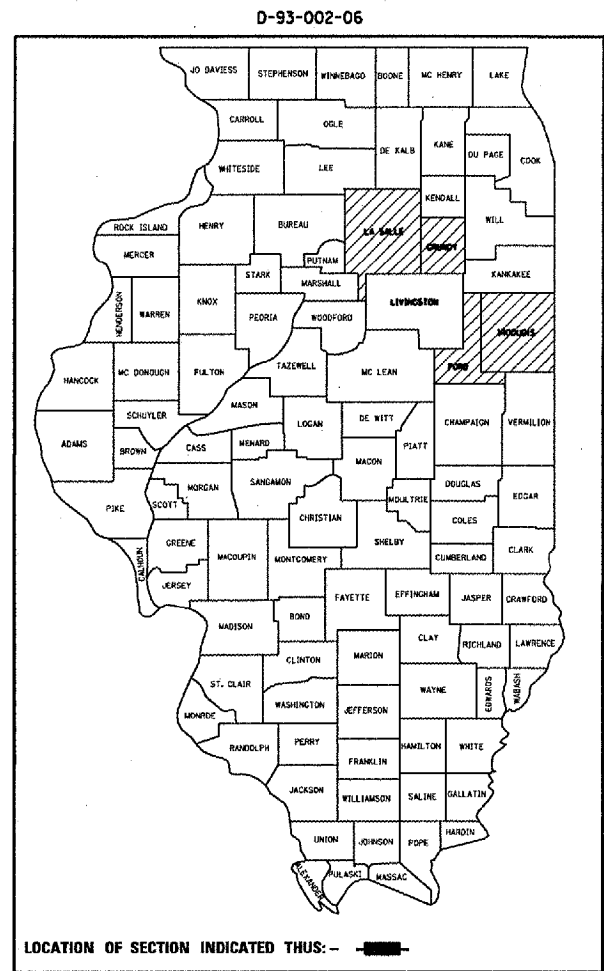

LOCATION MAP

NOT TO SCALE
GROSS LENGTH: FAI 80 170861 FT. = 32.36 MI.
GROSS LENGTH: FAI 57 194621 FT. = 36.86 MI.
NET LENGTH: FAI 80 170861 FT. = 32.36 MI.
NET LENGTH: FAI 57 194621 FT. = 36.86 MI.

MICROFILMED _____
REEL NUMBER _____
AWARDED _____
RESIDENT ENGINEER _____
AS BUILT CHANGES WERE MADE ON THE FOLLOWING SHEETS _____

J.U.L.I.E.
JOINT UTILITY LOCATION INFORMATION FOR EXCAVATION
1-800-892-0123

DISTRICT NO. 3 815-434-6131
PROJECT ENGINEER: TOM HUFNAGEL 815-434-8418
UNIT CHIEF: BRIAN PYSZKA 815-434-8502
TOWNSHIP: VARIOUS

CONTRACT NO. 66630

FUNCTIONAL CLASSIFICATION
RURAL & URBAN: INTERSTATE
FAI ROUTE 80 (I-80)
2003 ADT = 27880
P.V = 64.9% M.U. = 30.4% S.U. = 4.7%
FAI ROUTE 57 (I-57)
2003 ADT = 16650
P.V = 70.1% M.U. = 25.2% S.U. = 4.7%

STATE OF ILLINOIS
DEPARTMENT OF TRANSPORTATION
DIVISION OF HIGHWAYS
SUBMITTED DEC 17 2005
James Mounts
DEPUTY DIRECTOR OF HIGHWAYS, REGION ENGINEER
February 3, 2006
Mike Hene
ENGINEER OF DESIGN AND ENVIRONMENT
February 3, 2006
Melvin R. Sees, P.E.
DIRECTOR, DIVISION OF HIGHWAYS

**PRINTED BY THE AUTHORITY
OF THE STATE OF ILLINOIS**

FILE NO: c:\projects\weedspray-062006-2\details.dgn