


F.A.P. RTE.	SECTION	COUNTY	TOTAL SHEETS	SHEET NO.
840	136 BR-1	TROQUOIS	45	38
STA. 612+50.00		TO STA. 613+50.00		
FED. ROAD DIST. NO.		ILLINOIS FED. AID PROJECT		

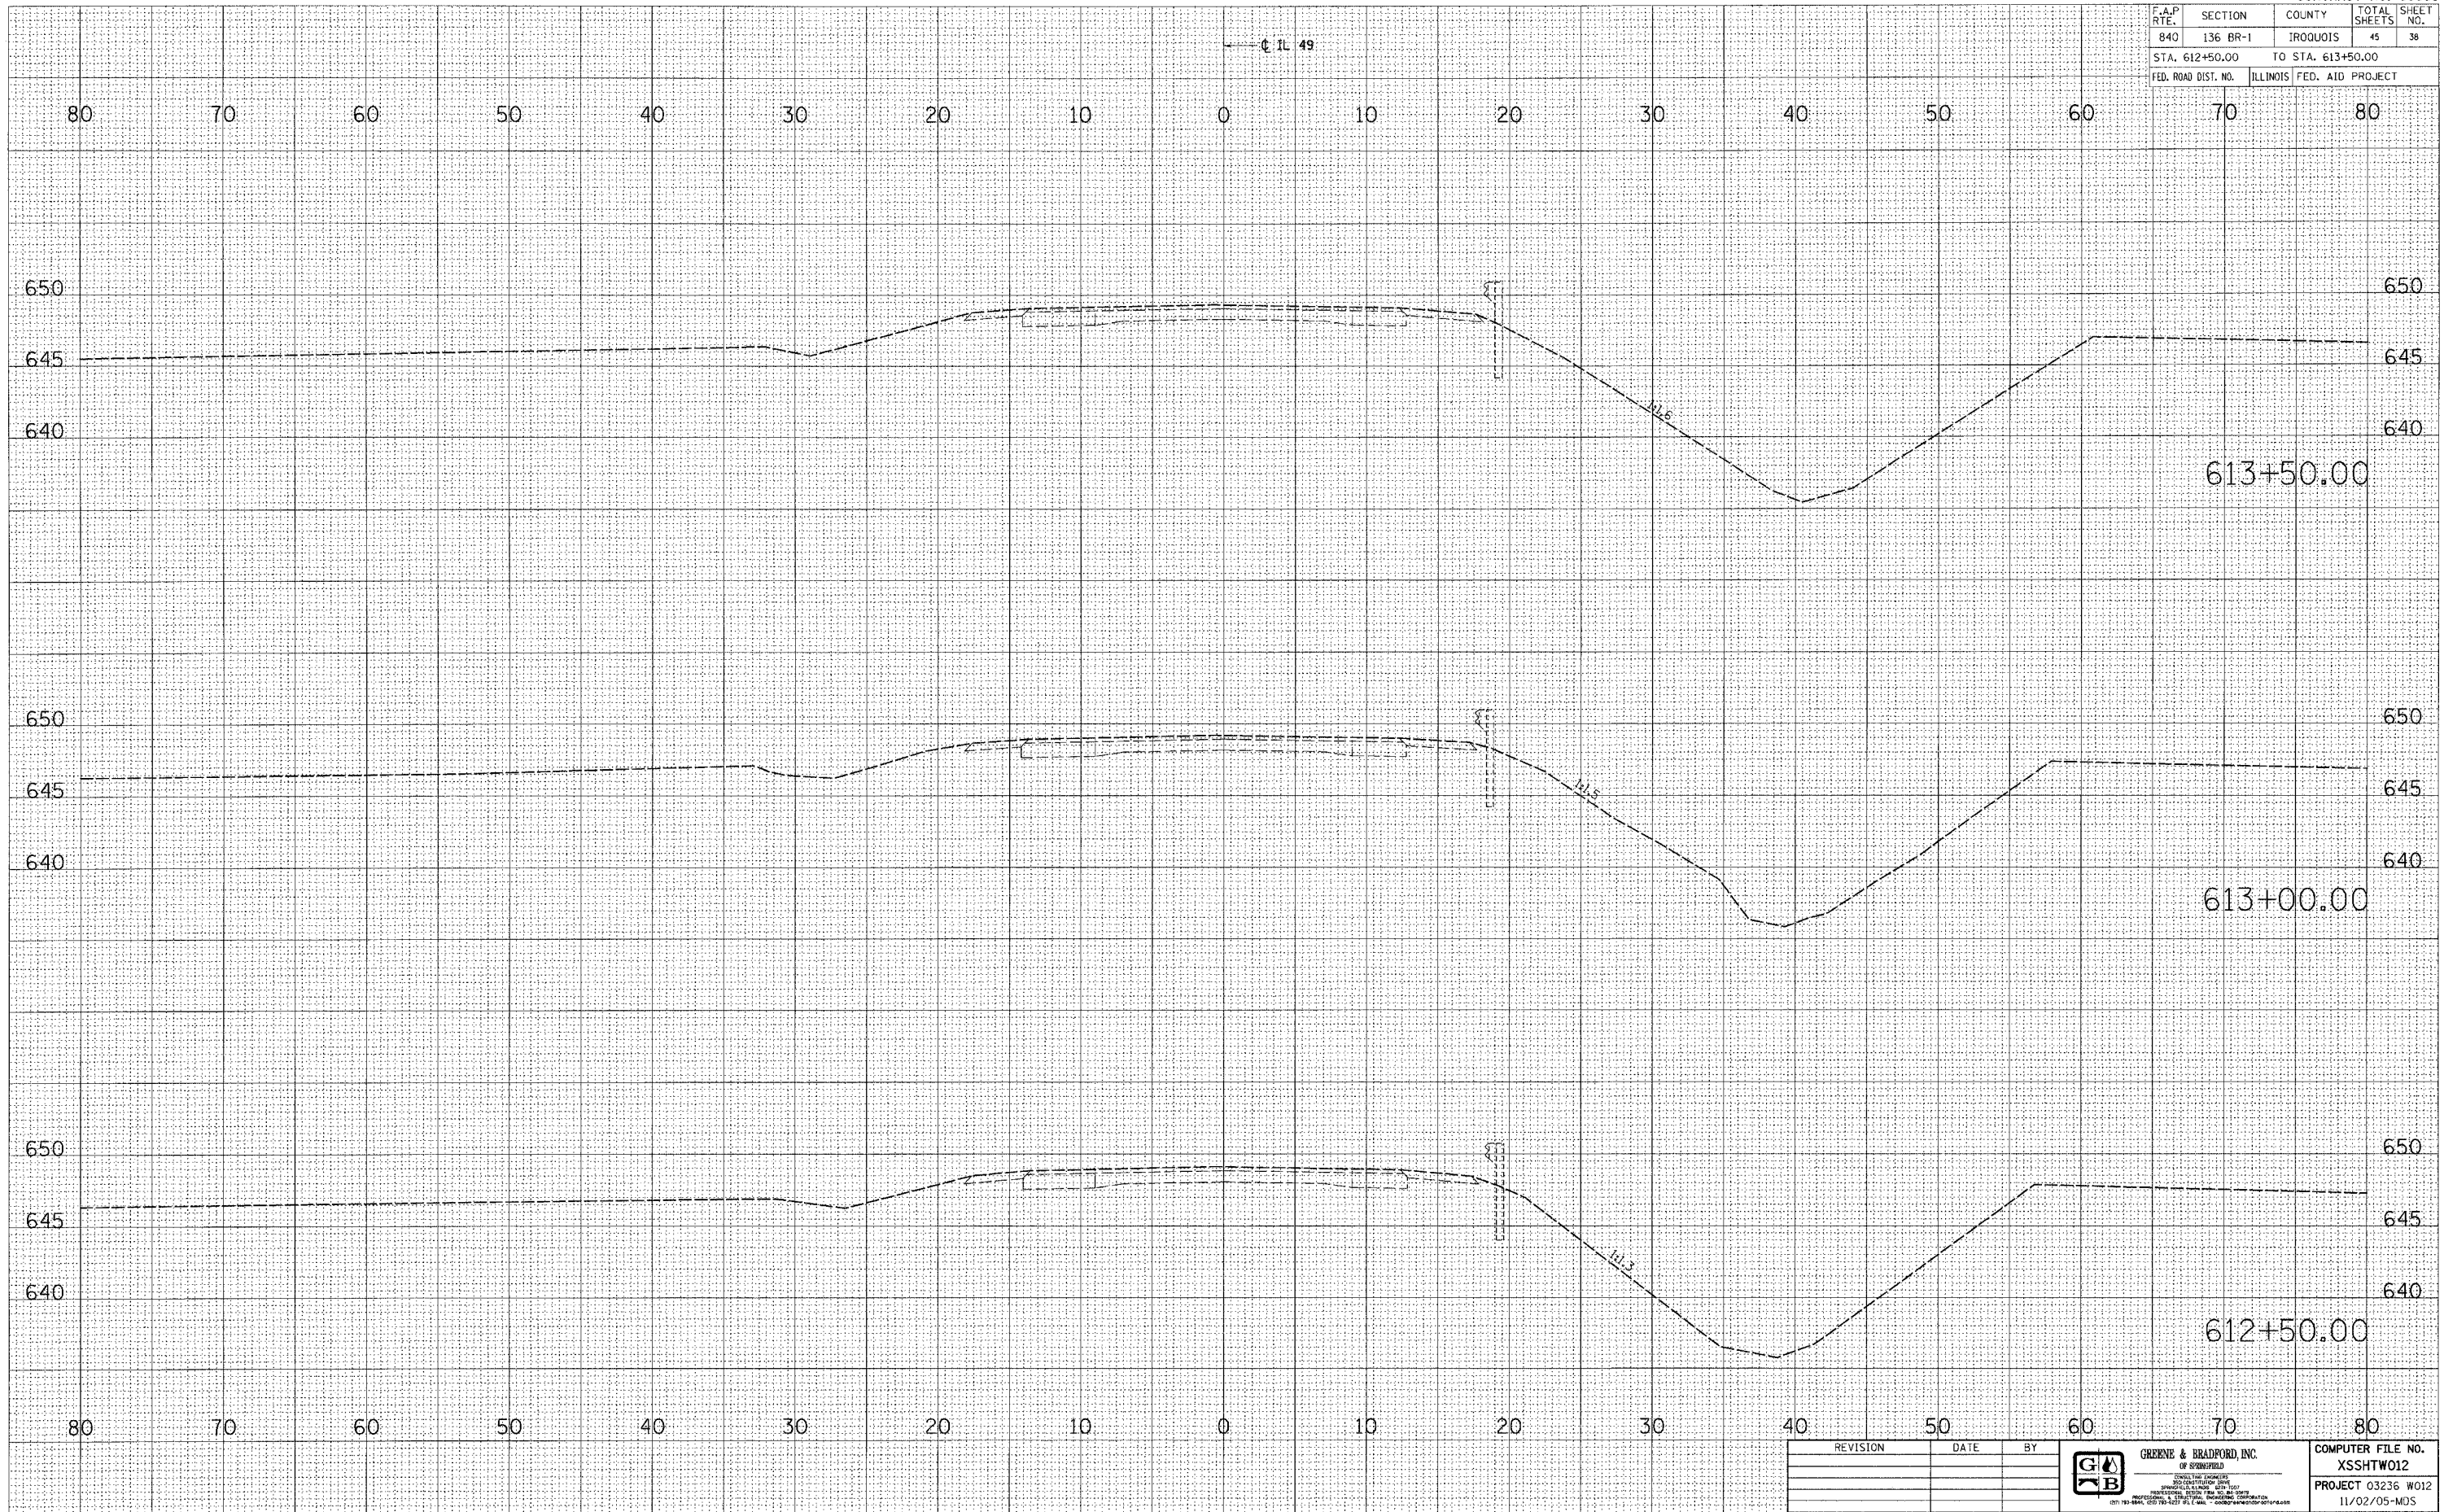

FINAL SURVEY NOTE BOOK NO.	DATE
BY	
CURVED	
PLOTTED	
TEMP. DATE	
AREAS CHECKED	

ORIGINAL SURVEY NOTE BOOK NO.	DATE
BY	
CURVED	
PLOTTED	
TEMP. DATE	
AREAS CHECKED	

PLOT DATE = 12/01/2008
 FILE NAME = I:\03236\03236.dwg
 PLOT SCALE = 5/8" = 1' / IN.
 REFERENCE = REF
 OPERATOR = michael

REVISION	DATE	BY

GREENE & BRADFORD, INC.
 OF SPRINGFIELD
 CONSULTING ENGINEERS
 300 SOUTH MAIN STREET
 SPRINGFIELD, ILLINOIS 62761
 PROFESSIONAL ENGINEERS
 (618) 791-8844, (618) 791-4227 FAX (618) 791-4227

COMPUTER FILE NO.
 XSSTW012
 PROJECT 03236 W012
 11/02/05-MDS

CROSS SECTIONS - MAINLINE