


F.A.P. RTE.	SECTION	COUNTY	TOTAL SHEETS	SHEET NO.
840	136 BR-1	IROQUOIS	45	42
STA. 616+47.00		TO STA. 617+20.00		
FED. ROAD DIST. NO.		ILLINOIS FED. AID PROJECT		

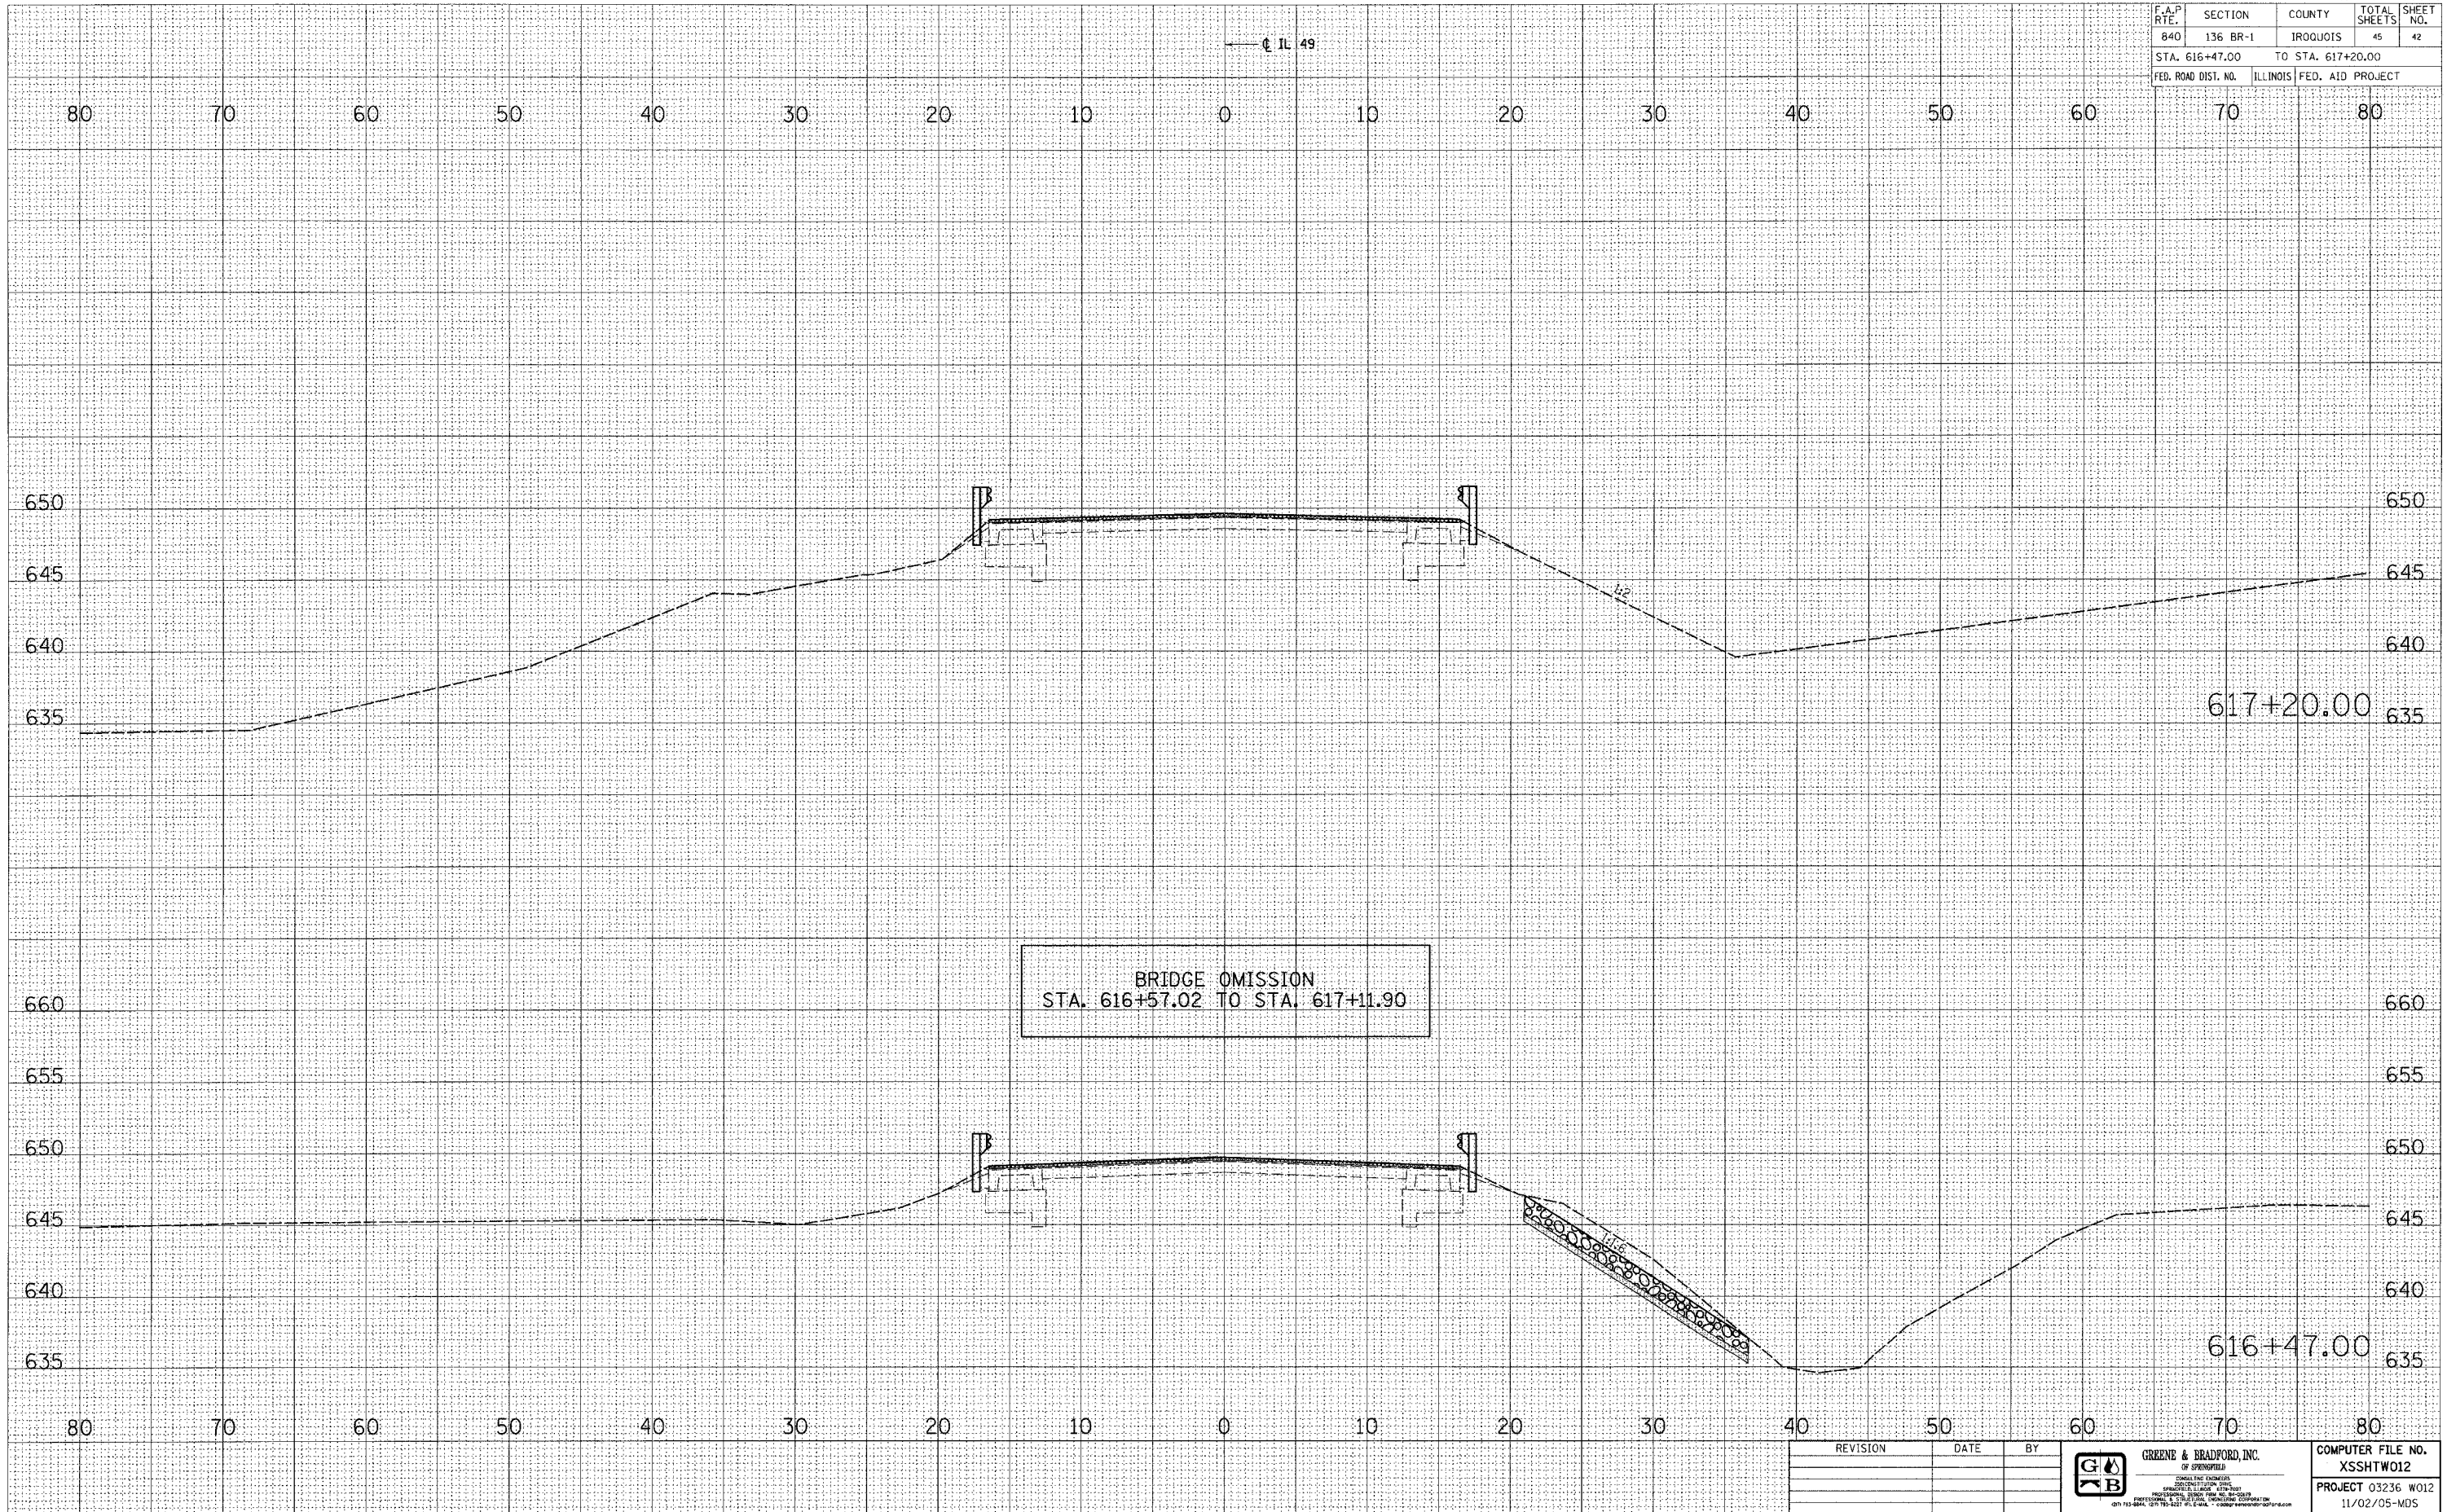

BRIDGE OMISSION
STA. 616+57.02 TO STA. 617+11.90

FINAL SURVEY NOTE BOOK NO.	CHECKED	DATE
	PLOTTED	
	TEMPLATE	
	AREAS CHECKED	

ORIGINAL SURVEY NOTE BOOK NO.	CHECKED	DATE
	PLOTTED	
	TEMPLATE	
	AREAS CHECKED	

PLOT DATE = 12/21/2005
 FILE NAME = J:\83236\11\2\Drawings\XSSHTW012.dwg
 PLOT SCALE = 5/8" = 1' / IN.
 REFERENCE = REF
 OPERATOR = mchellel

REVISION	DATE	BY



COMPUTER FILE NO. XSSHTW012
PROJECT 03236 W012
11/02/05-MDS

CROSS SECTIONS - MAINLINE